


UTILITIES BY OTHERS

NOTE:
ALL PROPOSED UTILITY WORK
SHOWN ON THIS SHEET WILL
BE DONE BY OTHERS

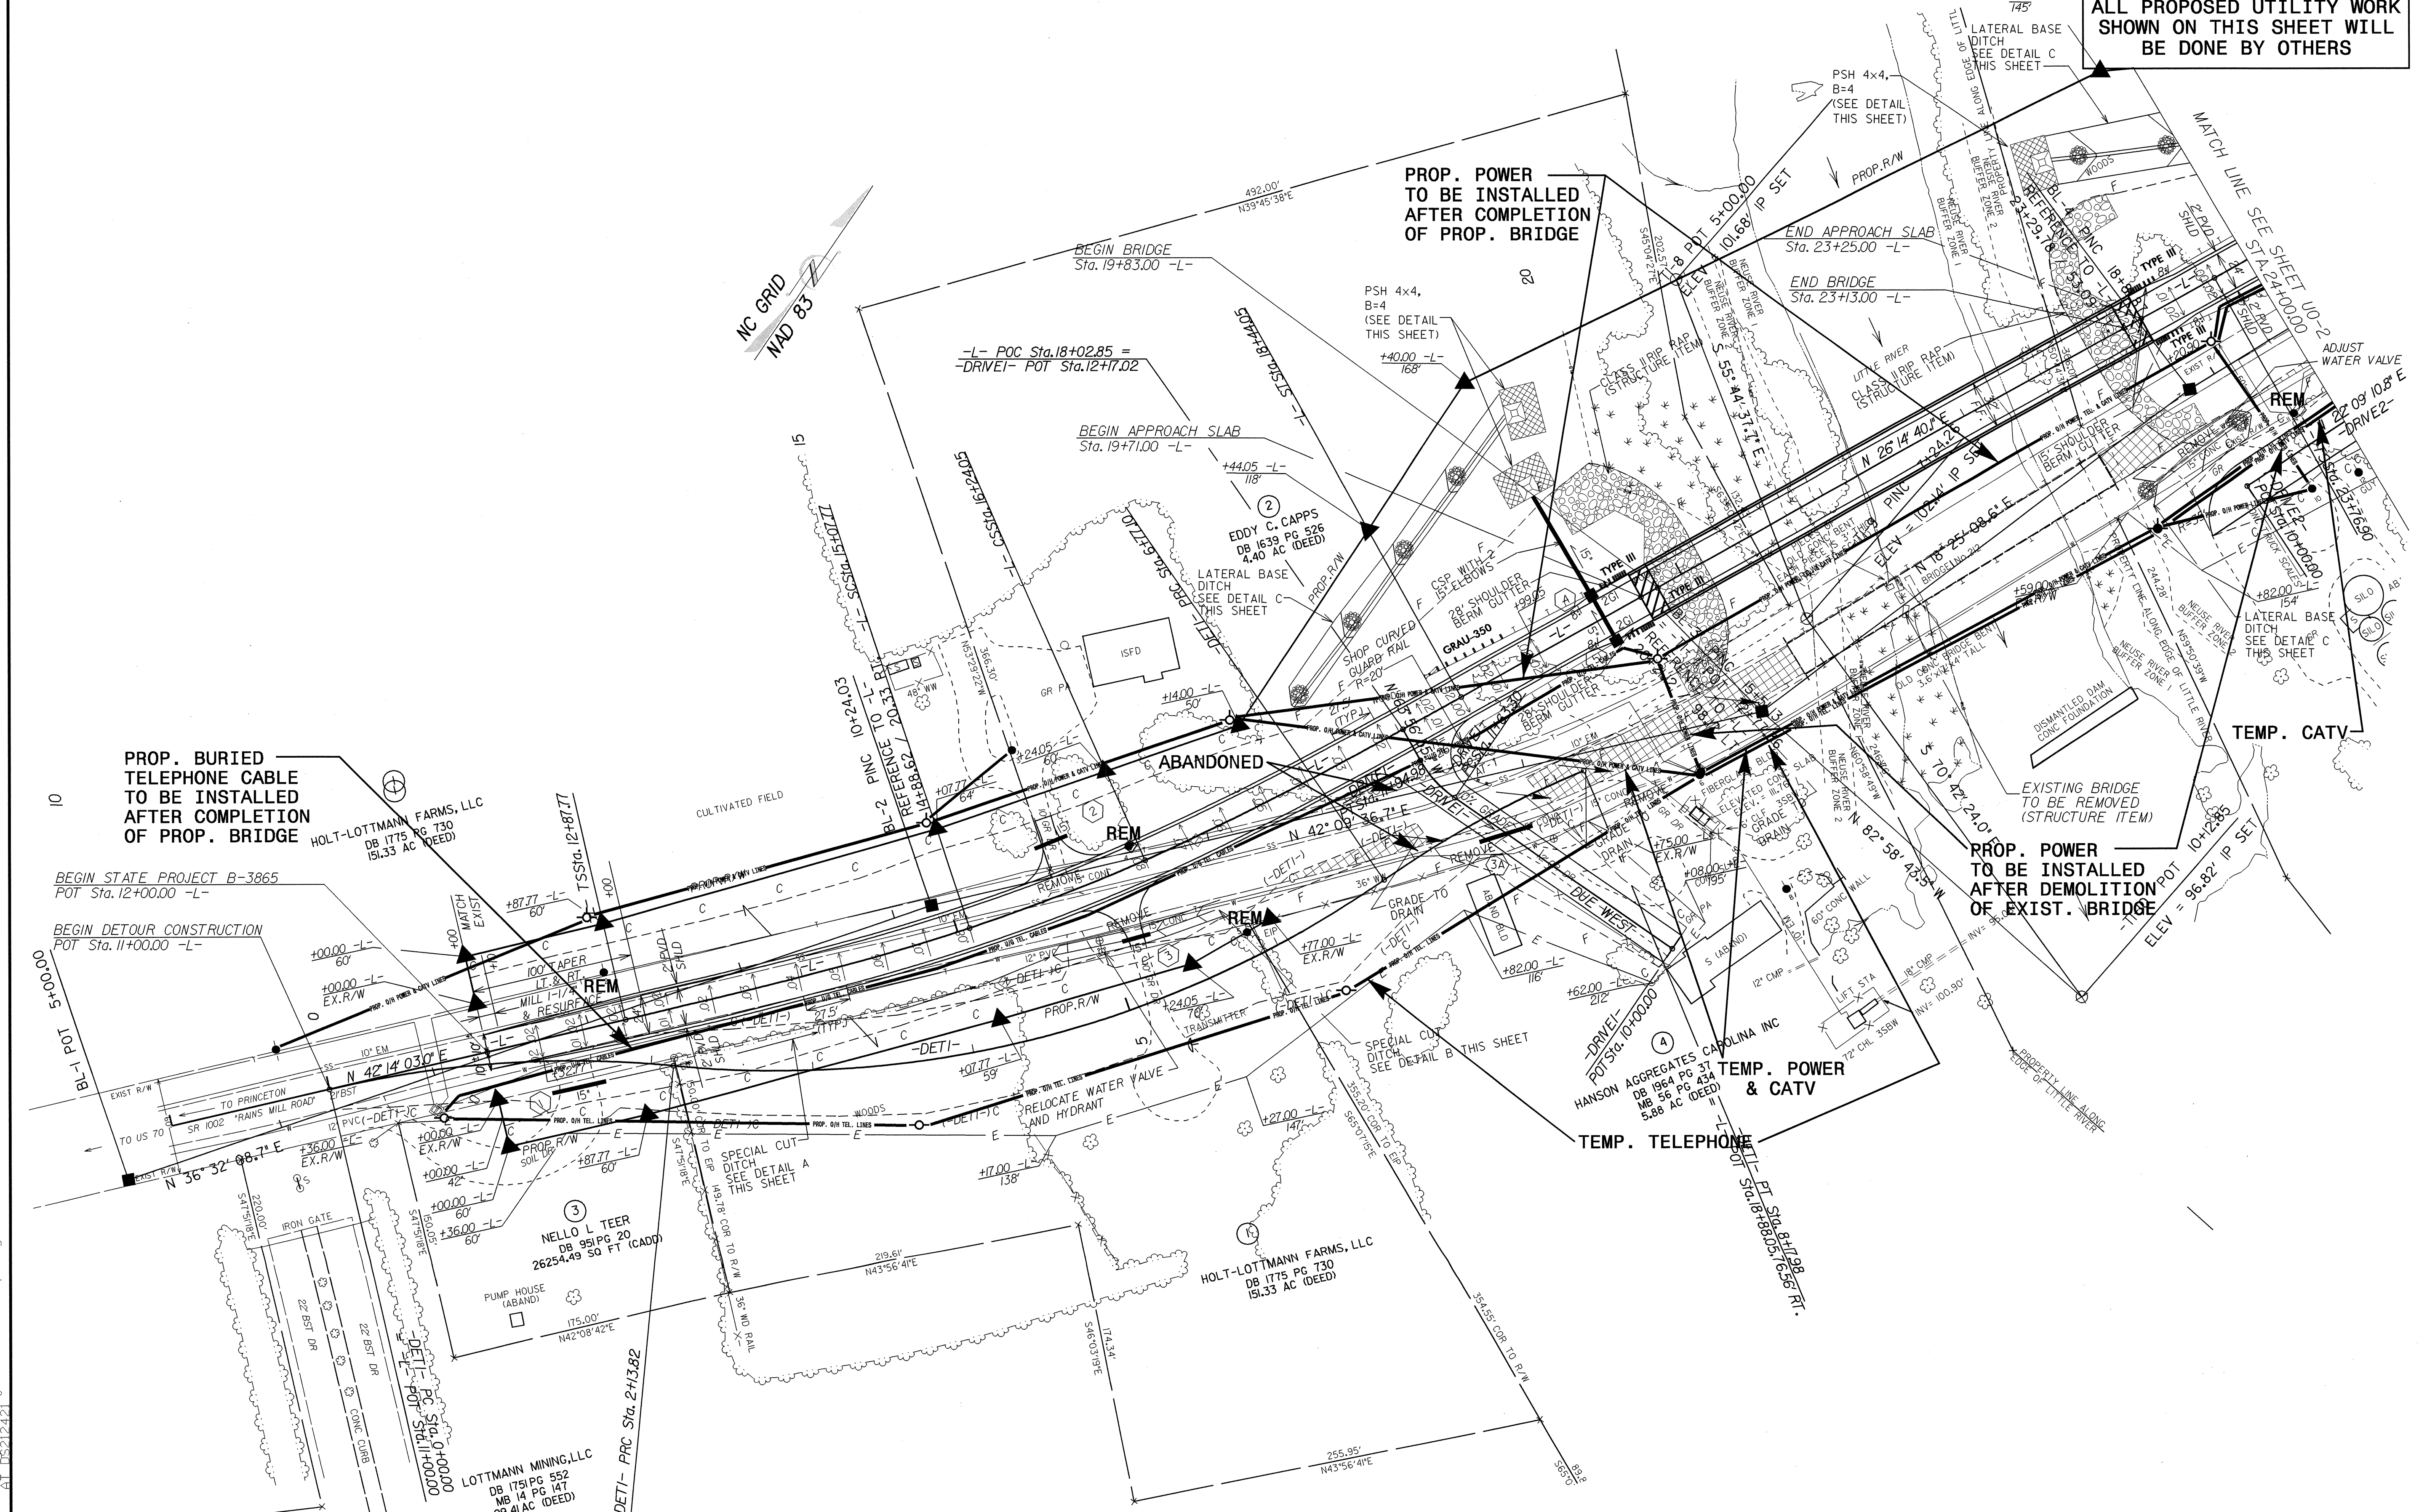

NC GRID
NAD 83

PROP. BURIED TELEPHONE CABLE TO BE INSTALLED AFTER COMPLETION OF PROP. BRIDGE

PROP. POWER TO BE INSTALLED AFTER COMPLETION OF PROP. BRIDGE

PROP. POWER TO BE INSTALLED AFTER DEMOLITION OF EXIST. BRIDGE

ABANDONED

TEMP. CATV

TEMP. POWER & CATV

TEMP. TELEPHONE

BEGIN STATE PROJECT B-3865
POT Sta. 12+00.00 -L-

BEGIN DETOUR CONSTRUCTION
POT Sta. 11+00.00 -L-

BEGIN BRIDGE
Sta. 19+83.00 -L-

BEGIN APPROACH SLAB
Sta. 19+71.00 -L-

END APPROACH SLAB
Sta. 23+25.00 -L-

END BRIDGE
Sta. 23+13.00 -L-

NELO L TEER
DB 951 PG 20
26254.49 SQ FT (CADD)

LOTTMANN MINING, LLC
DB 1751 PG 552
MB 14 PG 147
99.41 AC (DEED)

HOLT-LOTTMANN FARMS, LLC
DB 1775 PG 730
151.33 AC (DEED)

HANSON AGGREGATES CAROLINA INC
DB 1964 PG 37
MB 56 PG 434
5.88 AC (DEED)

8/17/99
 30 JAN 2004 11:07
 I:\Projects\B-3865-U01-ut-1-pshd.dgn
 mbr:cbh