



02/03/98

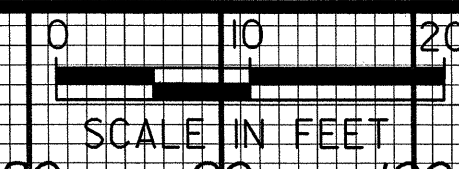

PROJ. REFERENCE NO.	SHEET NO.	TOTAL SHEETS
B-3865	X-10	

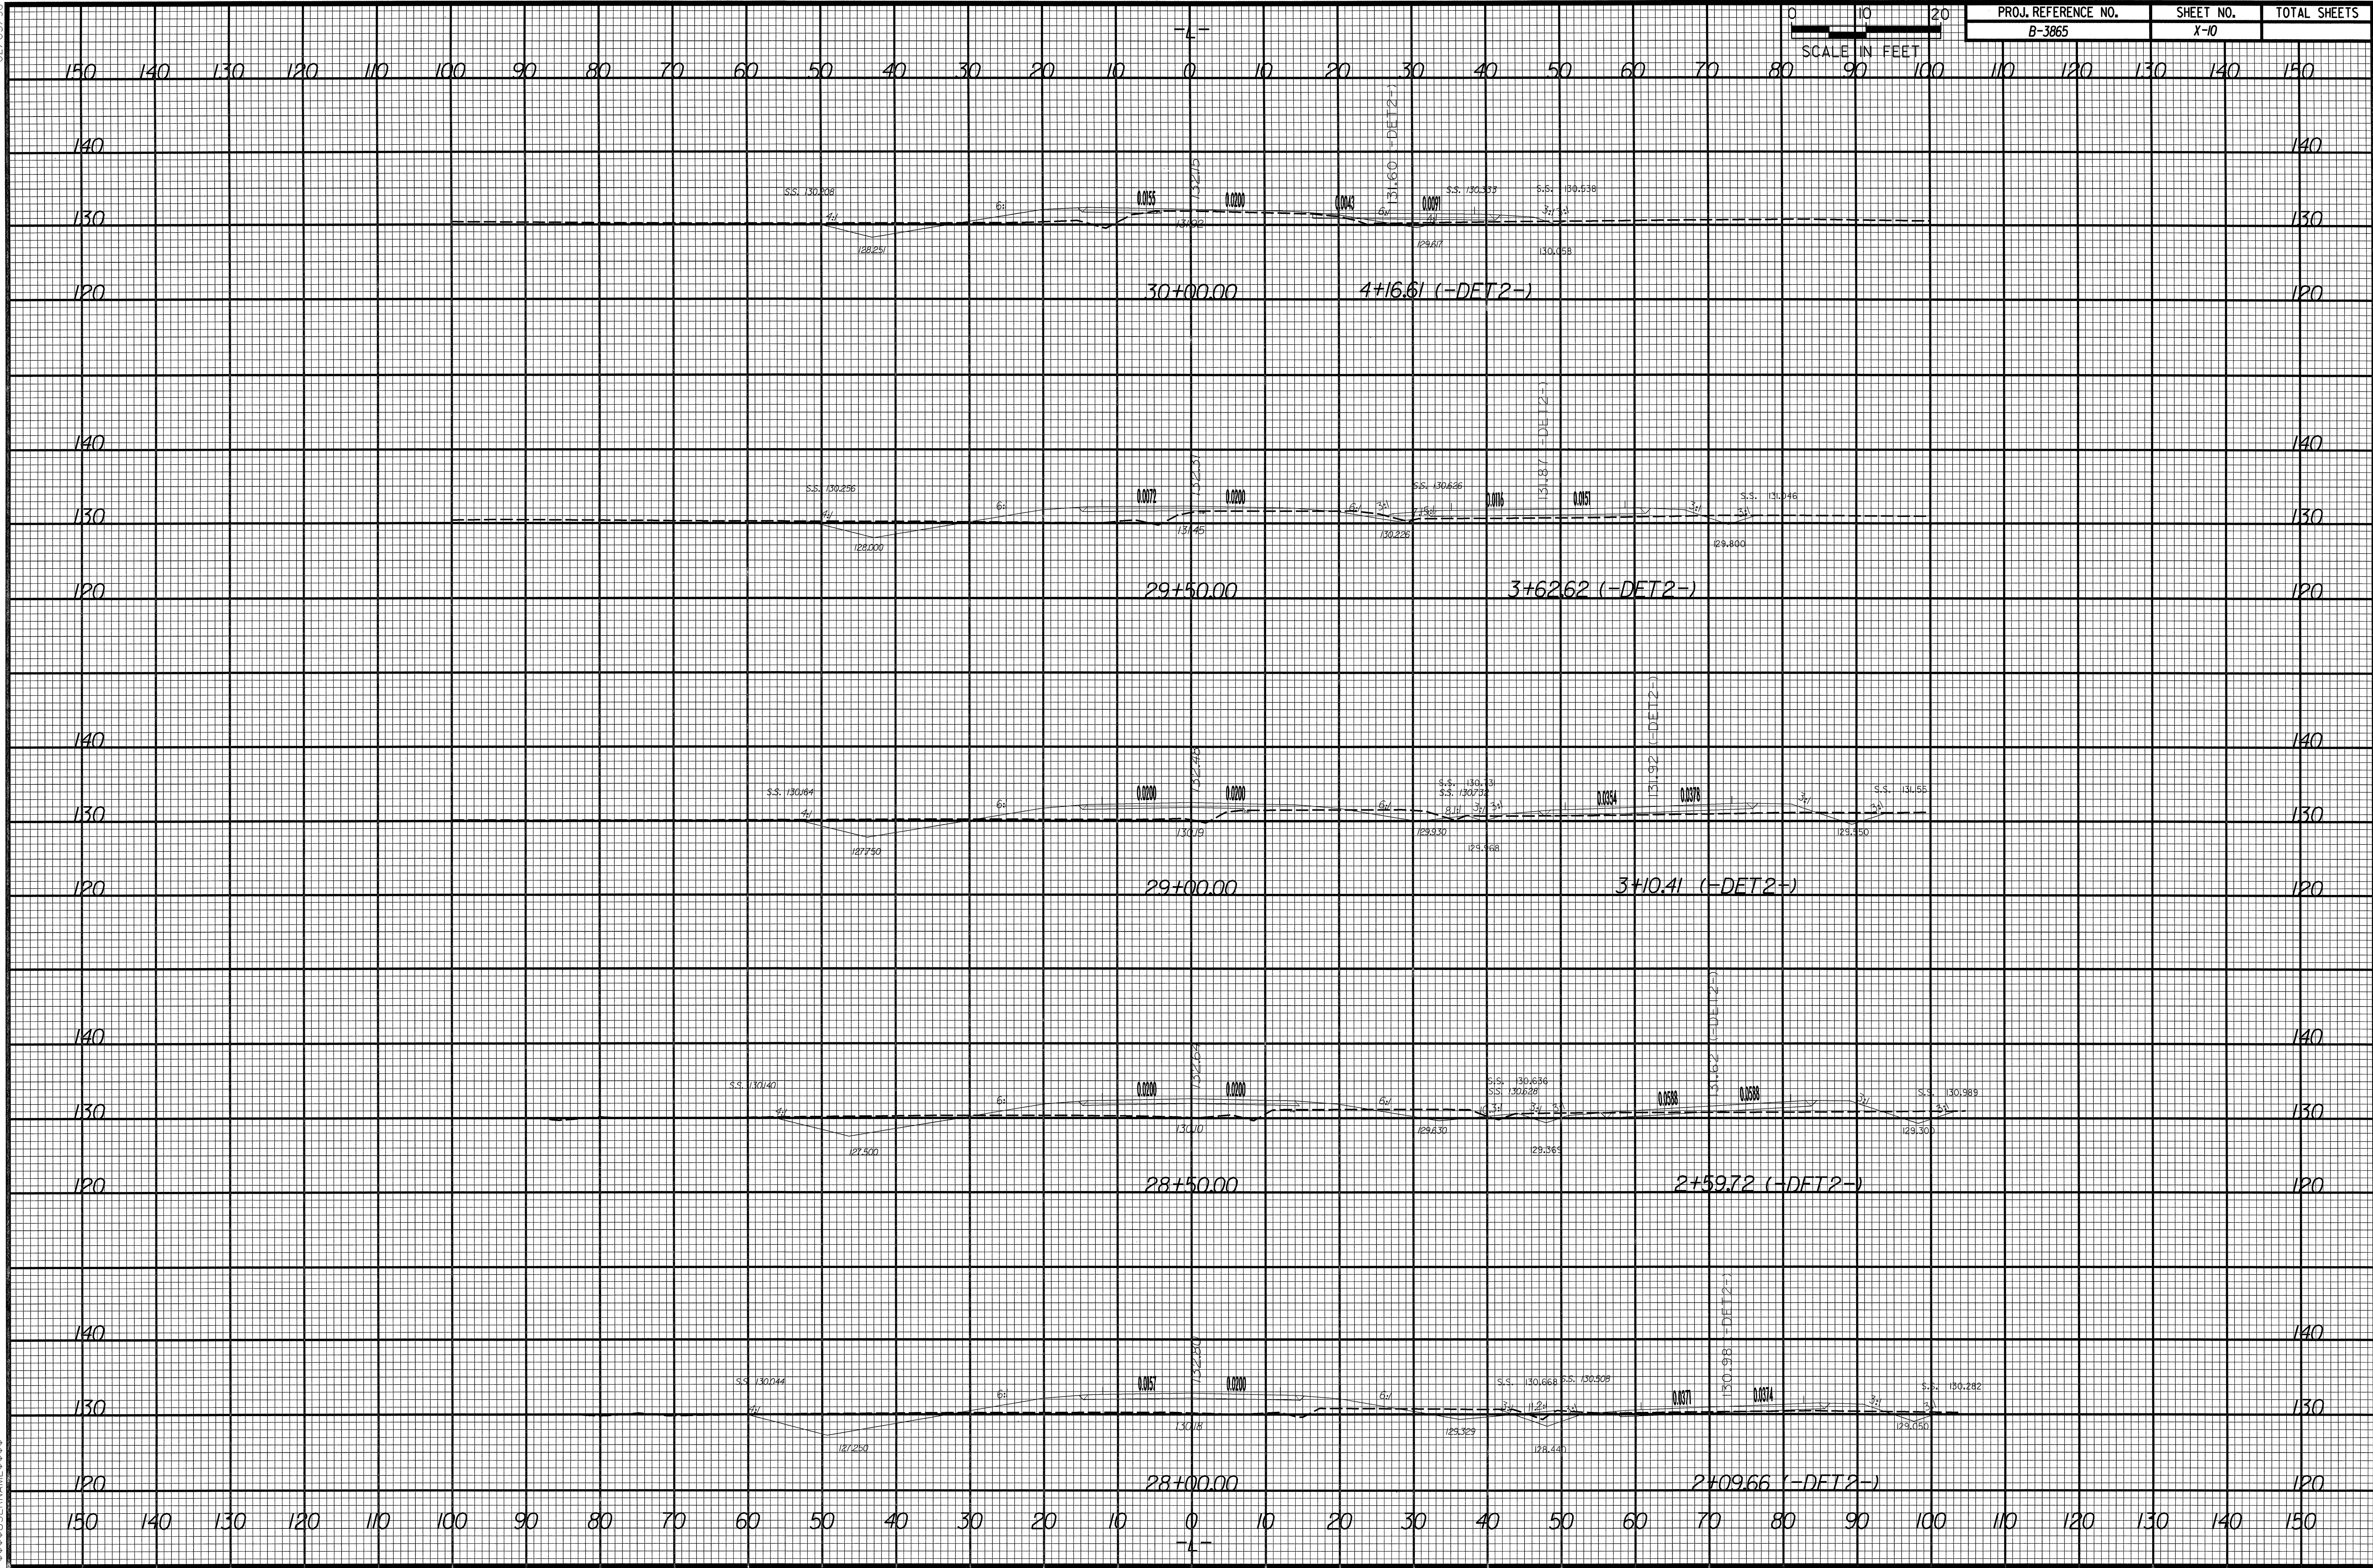

VERTICAL CURVE DATA

----- TEMPORARY SLOPE