


| PROJ. REFERENCE NO. | SHEET NO. | TOTAL SHEETS |
|---------------------|-----------|--------------|
| B-3865 | X-5 | |

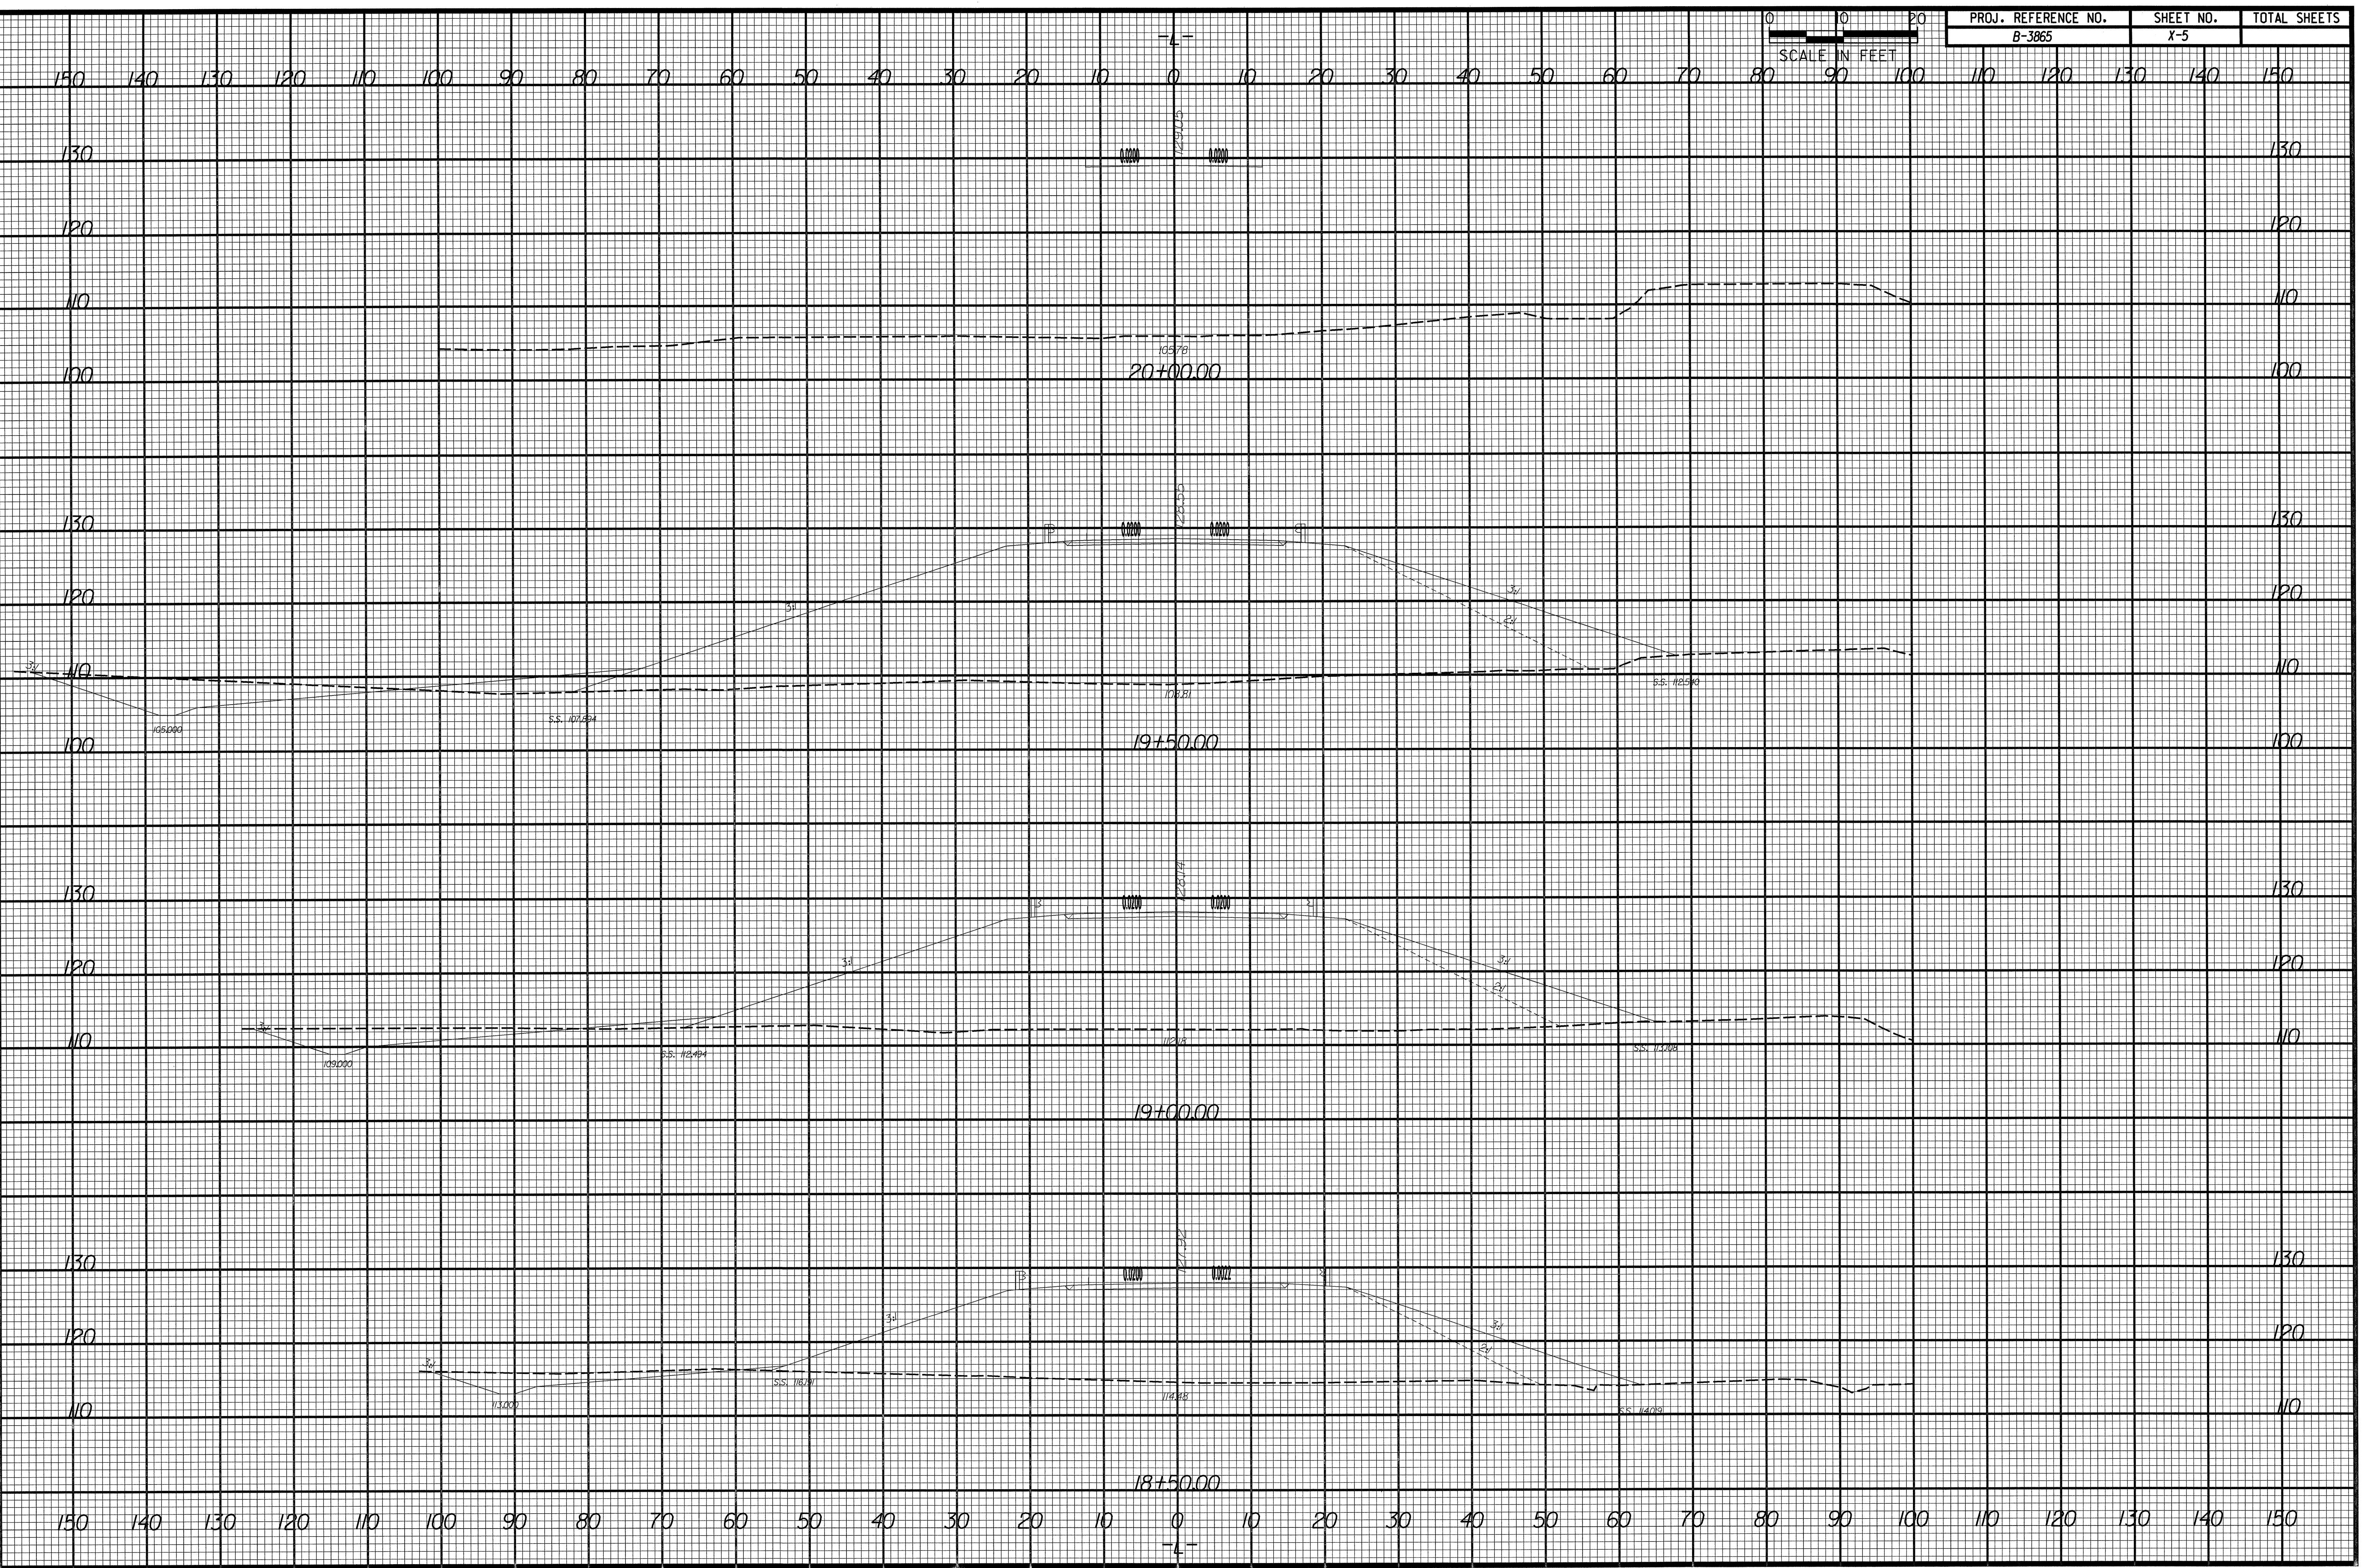


