



8/23/99

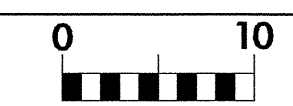

PROJ. REFERENCE NO.
B-3871

SHEET NO.
X-3

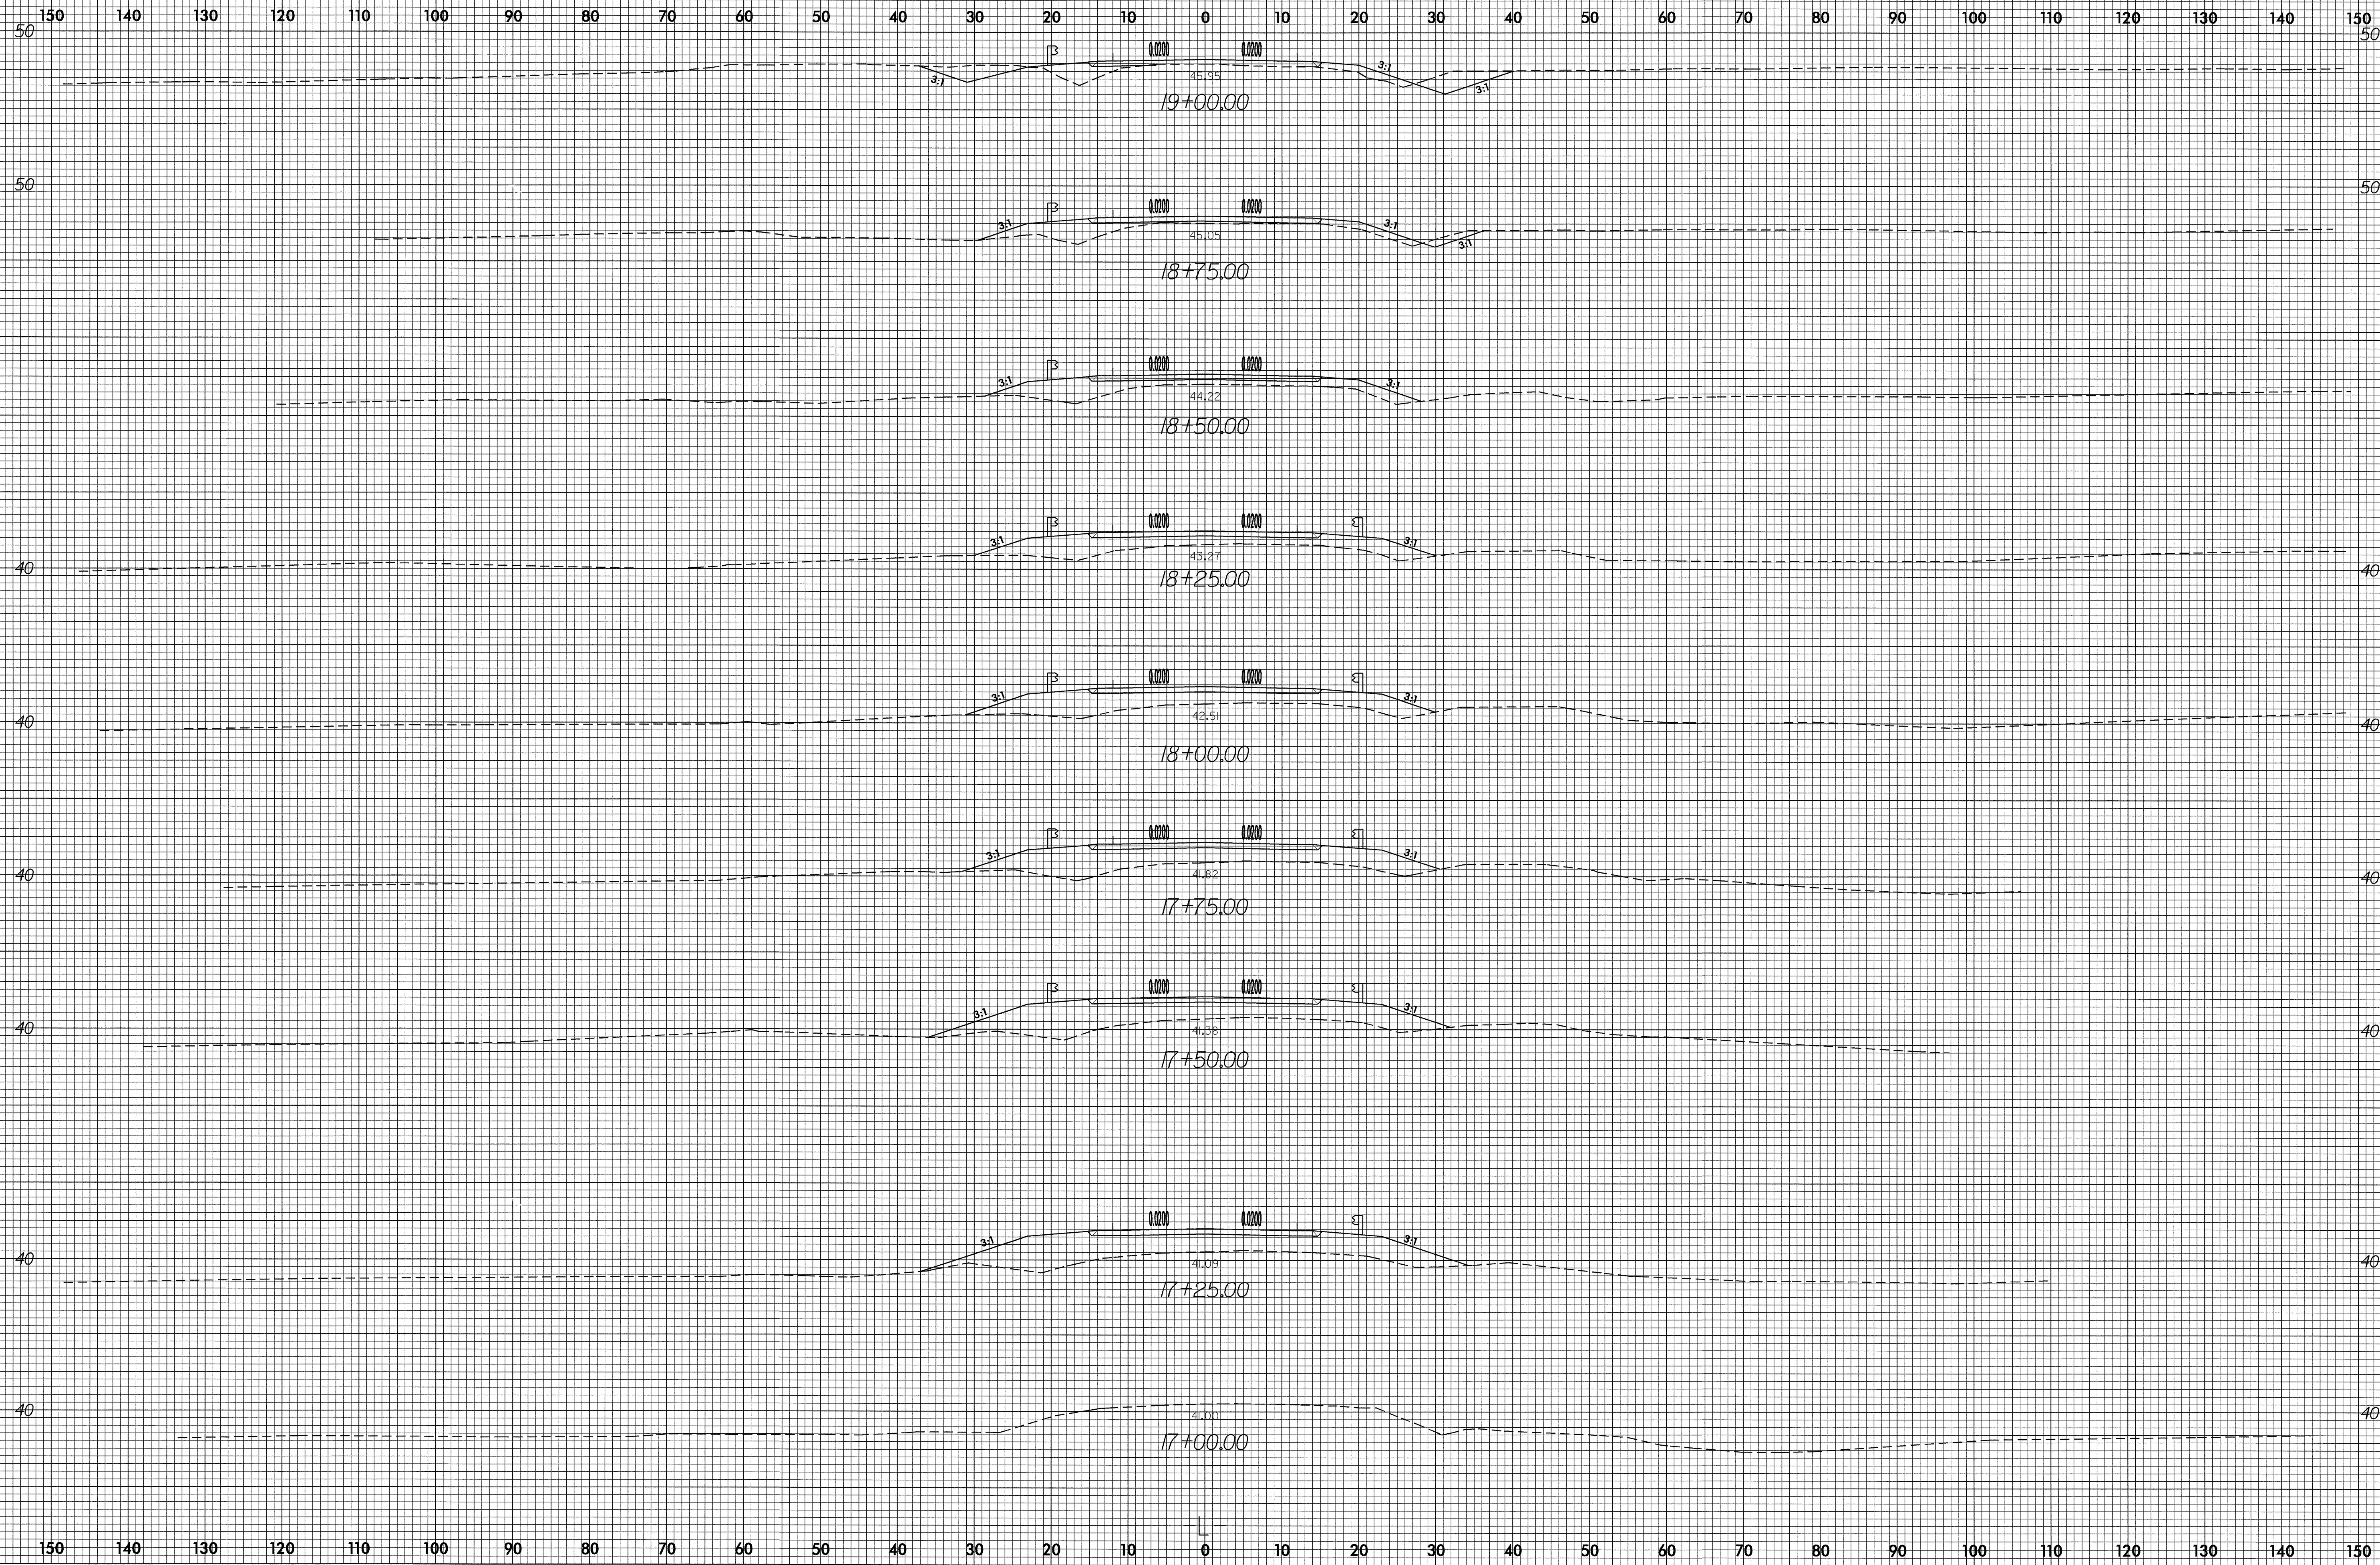

17-AUG-2004 10:41
R:\Roadway\SC\3871\RD212303\rdy-xp1.dgn
wasmiti