


**PLAN**

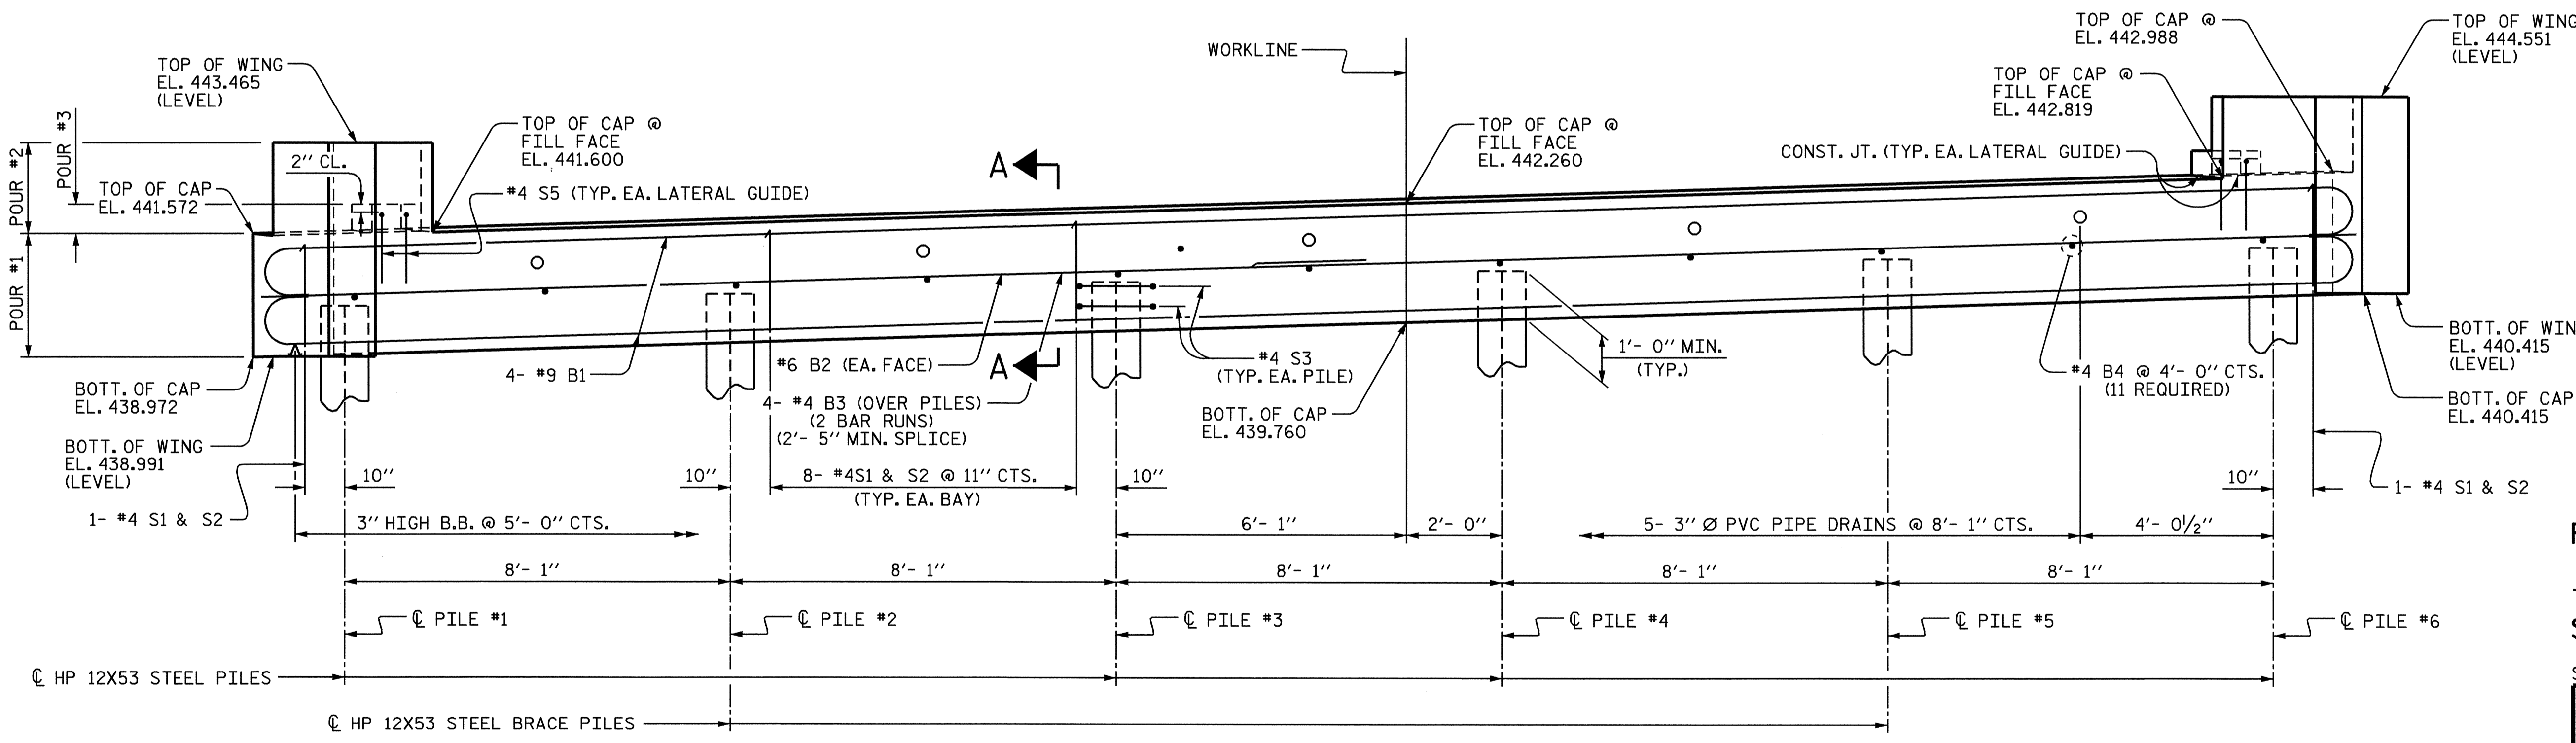

**ELEVATION**


TOP OF PILE ELEVATIONS	
PILE #	ELEVATION
PILE #1	440.049
PILE #2	440.313
PILE #3	440.577
PILE #4	440.841
PILE #5	441.105
PILE #6	441.369

PROJECT NO. B-3504  
RANDOLPH COUNTY  
 STATION: 18+70.50 -L-

SHEET 1 OF 3

STATE OF NORTH CAROLINA  
 DEPARTMENT OF TRANSPORTATION  
 RALEIGH

**SUBSTRUCTURE  
 END BENT #1**

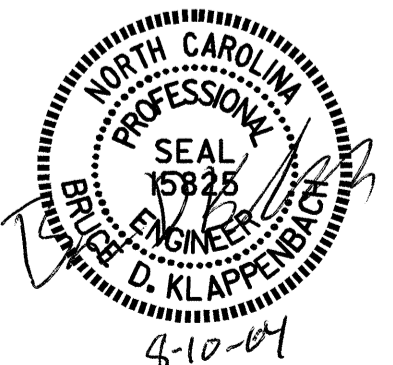

DRAWN BY: D. A. GLADDEN DATE: 5-13-04  
 CHECKED BY: M. G. SHAIKH DATE: 6-14-04

REVISIONS						SHEET NO.
NO.	BY:	DATE:	NO.	BY:	DATE:	TOTAL SHEETS
1			3			27
2			4			

09-AUG-2004 16:56  
 W:\squad\B3504\dgladden\Microstation\B3504ebt.dgn  
 dgladden