

**ANGLES**  
deg min sec

- ① 105°-00'-00"
- ② 103°-51'-15"
- ③ 106°-08'-45"
- ④ 13°-29'-59"


HORIZONTAL CURVE DATA -L-  
 P.I. = 17+73.27  
 DELTA = 29°30'49.6"(LT.)  
 T = 526.81 FT  
 L = 1030.23 FT  
 R = 2000.00 FT  
 Slope = 0.04 FT/FT

PROJECT NO. B-3504  
RANDOLPH COUNTY  
 STATION: 18+70.50 -L-

SHEET 3 OF 4

STATE OF NORTH CAROLINA  
 DEPARTMENT OF TRANSPORTATION  
 RALEIGH

GENERAL DRAWING  
 LONG CHORD LAYOUT

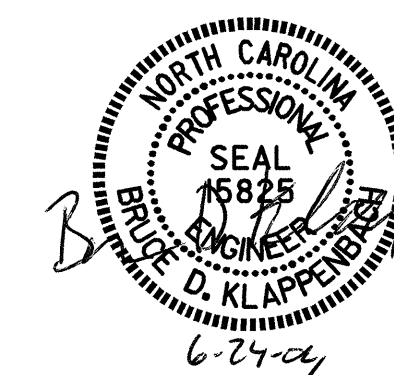

DRAWN BY : J.B. WILSON DATE : 5/04  
 CHECKED BY : B.D. KLAPPENBAUGH DATE : 6/04

24-JUN-2004 09:30  
 W:\squad\B3504\jwilson\Microstation\B3504\_sd\_P6D\_01.dgn  
 jwilson

REVISIONS					SHEET NO.
NO.	BY:	DATE:	NO.	BY:	DATE:
1			3		
2			4		

5-3  
TOTAL SHEETS: 27

STR. #1