

END BENT #1

BENT #1

BENT #2

END BENT #2


FOUNDATION LAYOUT

DIMENSIONS LOCATING PILES ARE TO THE ϕ AND TOP OF PILE.
BRACE PILES AT END BENTS ARE BATTERED 3:12.

PROJECT NO. B-3504
RANDOLPH COUNTY
 STATION: 18+70.50 -L-

SHEET 2 OF 4

STATE OF NORTH CAROLINA
 DEPARTMENT OF TRANSPORTATION
 RALEIGH
 GENERAL DRAWING
 FOR BRIDGE OVER
 CARAWAY CREEK ON
 SR 1331 BETWEEN
 SR 1330 AND SR 1318

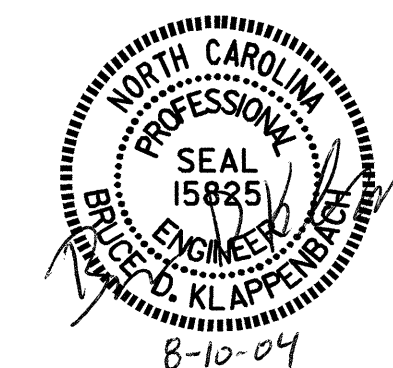

DRAWN BY : M. G. SHAIKH DATE : 06-08-04
 CHECKED BY : B. D. KLAPPENBACH DATE : 06-11-04

10-AUG-2004 08:11
 w:\quad\B3504\mshalkh\l\orostat\on\B-3504.sd.FL_01.dgn
 mshalkh

REVISIONS						SHEET NO.
NO.	BY:	DATE:	NO.	BY:	DATE:	S-2
1			3			TOTAL SHEETS
2			4			27