



8/23/99

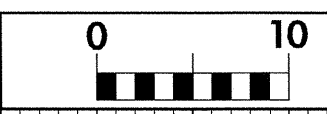

PROJ. REFERENCE NO.
B-3504

SHEET NO.
X-4

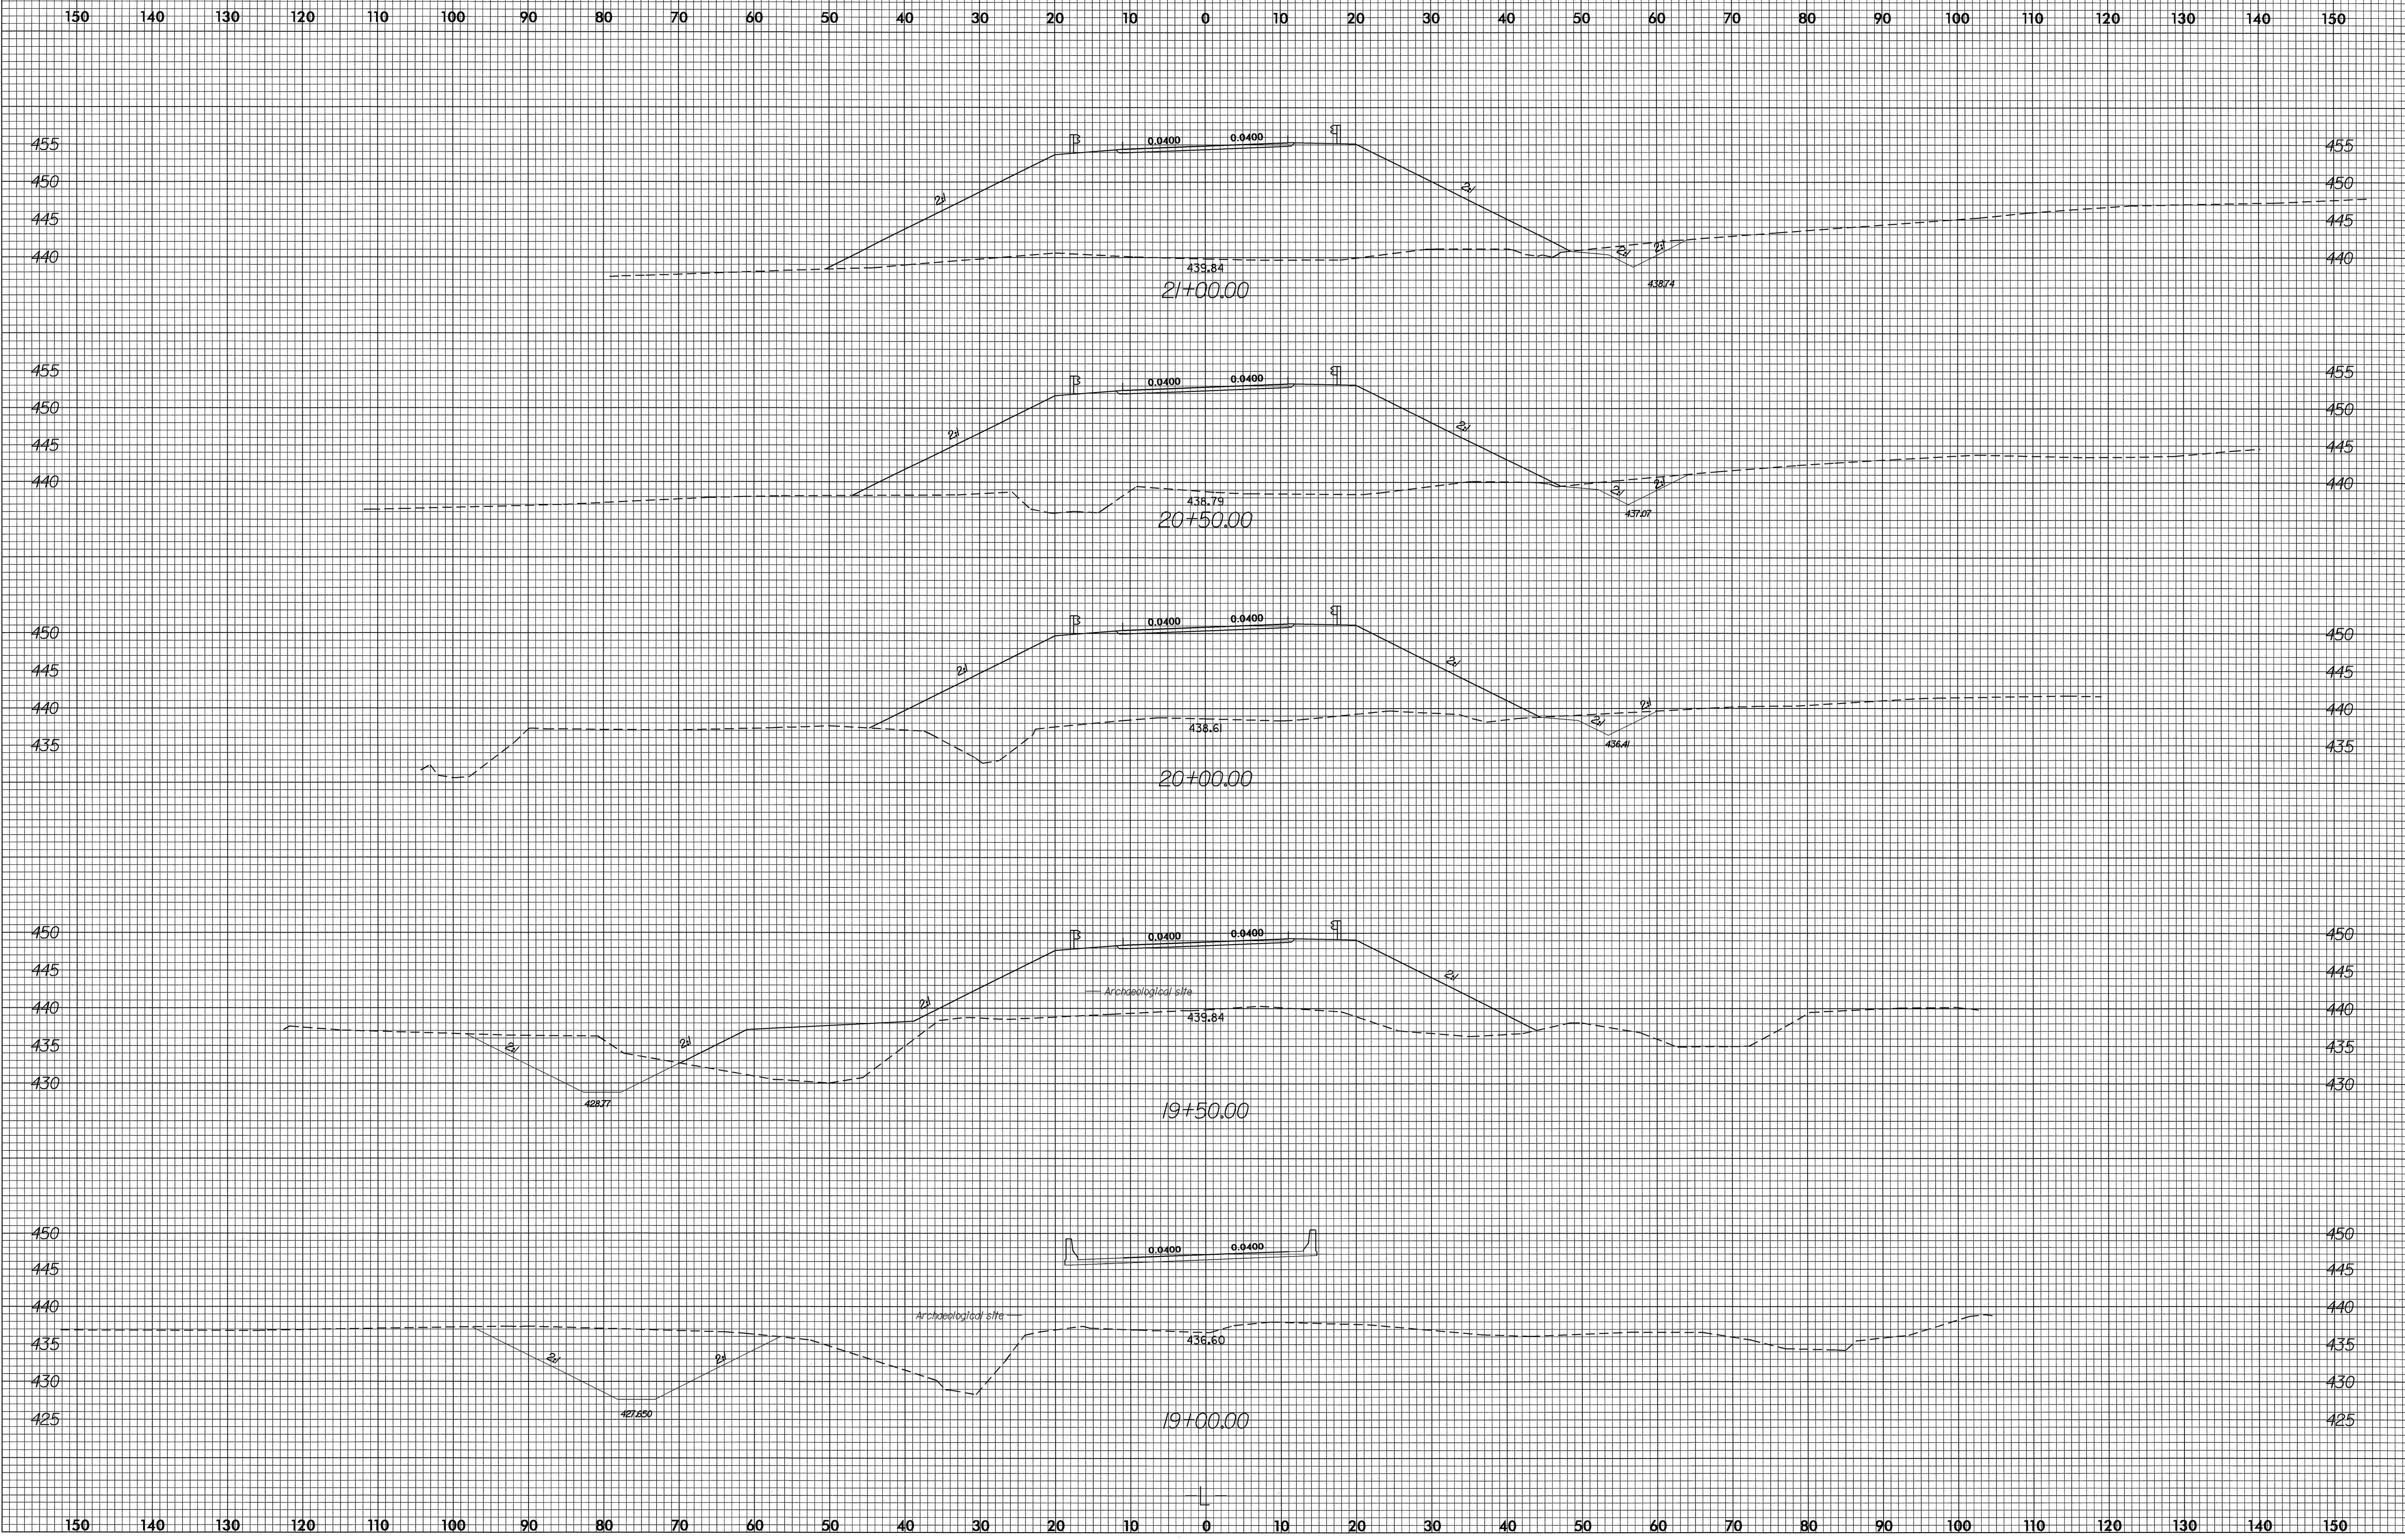

12-MAY-2004 4:33
 P:\xsc\l\p1
 R\pate\ AT RD188612