
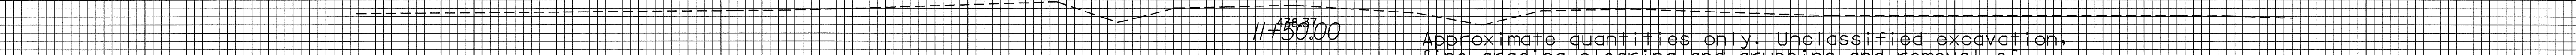
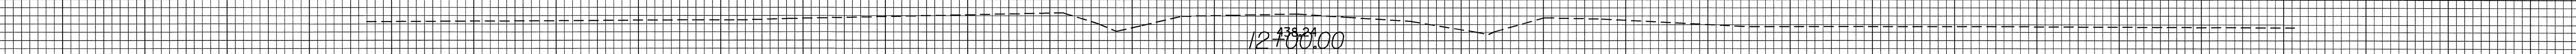
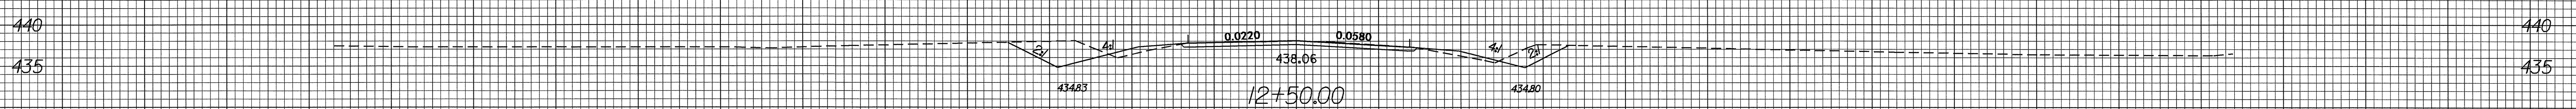
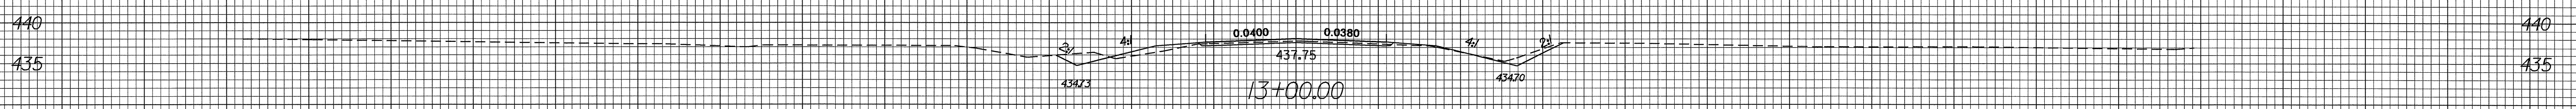
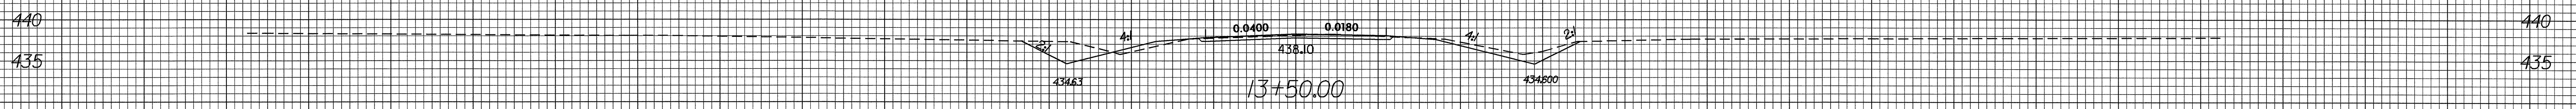


150 140 130 120 110 100 90 80 70 60 50 40 30 20 10 0 10 20 30 40 50 60 70 80 90 100 110 120 130 140 150

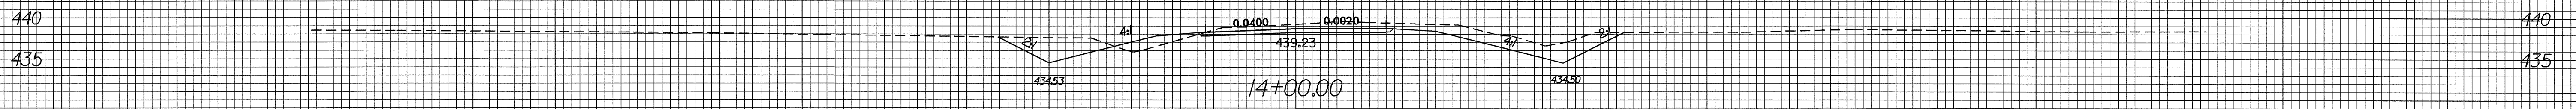

Approximate quantities only. Unclassified excavation, fine grading, clearing and grubbing and removal of existing pavement will be paid for at the contract lump sum price for "Grading".

150 140 130 120 110 100 90 80 70 60 50 40 30 20 10 0 10 20 30 40 50 60 70 80 90 100 110 120 130 140 150