

PLAN OF SPAN "B"

FOR REINFORCING STEEL IN BARRIER RAIL, SEE "CONCRETE BARRIER RAIL" SHEET.


SEE "TYPICAL SECTION" SHEETS FOR DETAILS OF DIAPHRAGMS.

PROJECT NO. B-3690
RANDOLPH COUNTY
 STATION: 17+41.00 -L-

STATE OF NORTH CAROLINA
 DEPARTMENT OF TRANSPORTATION
 RALEIGH

SUPERSTRUCTURE
 PLAN OF SPAN "B"

REVISIONS						SHEET NO.
NO.	BY:	DATE:	NO.	BY:	DATE:	S-7
1			3			TOTAL SHEETS
2			4			37

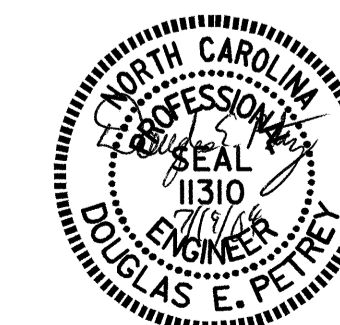

DRAWN BY : M. ALLEN DATE : 7/03
 CHECKED BY : P.C. BREWER DATE : 8/03