



8/23/99

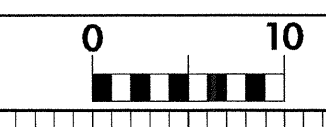

PROJ. REFERENCE NO.	SHEET NO.
B-3690	X-5

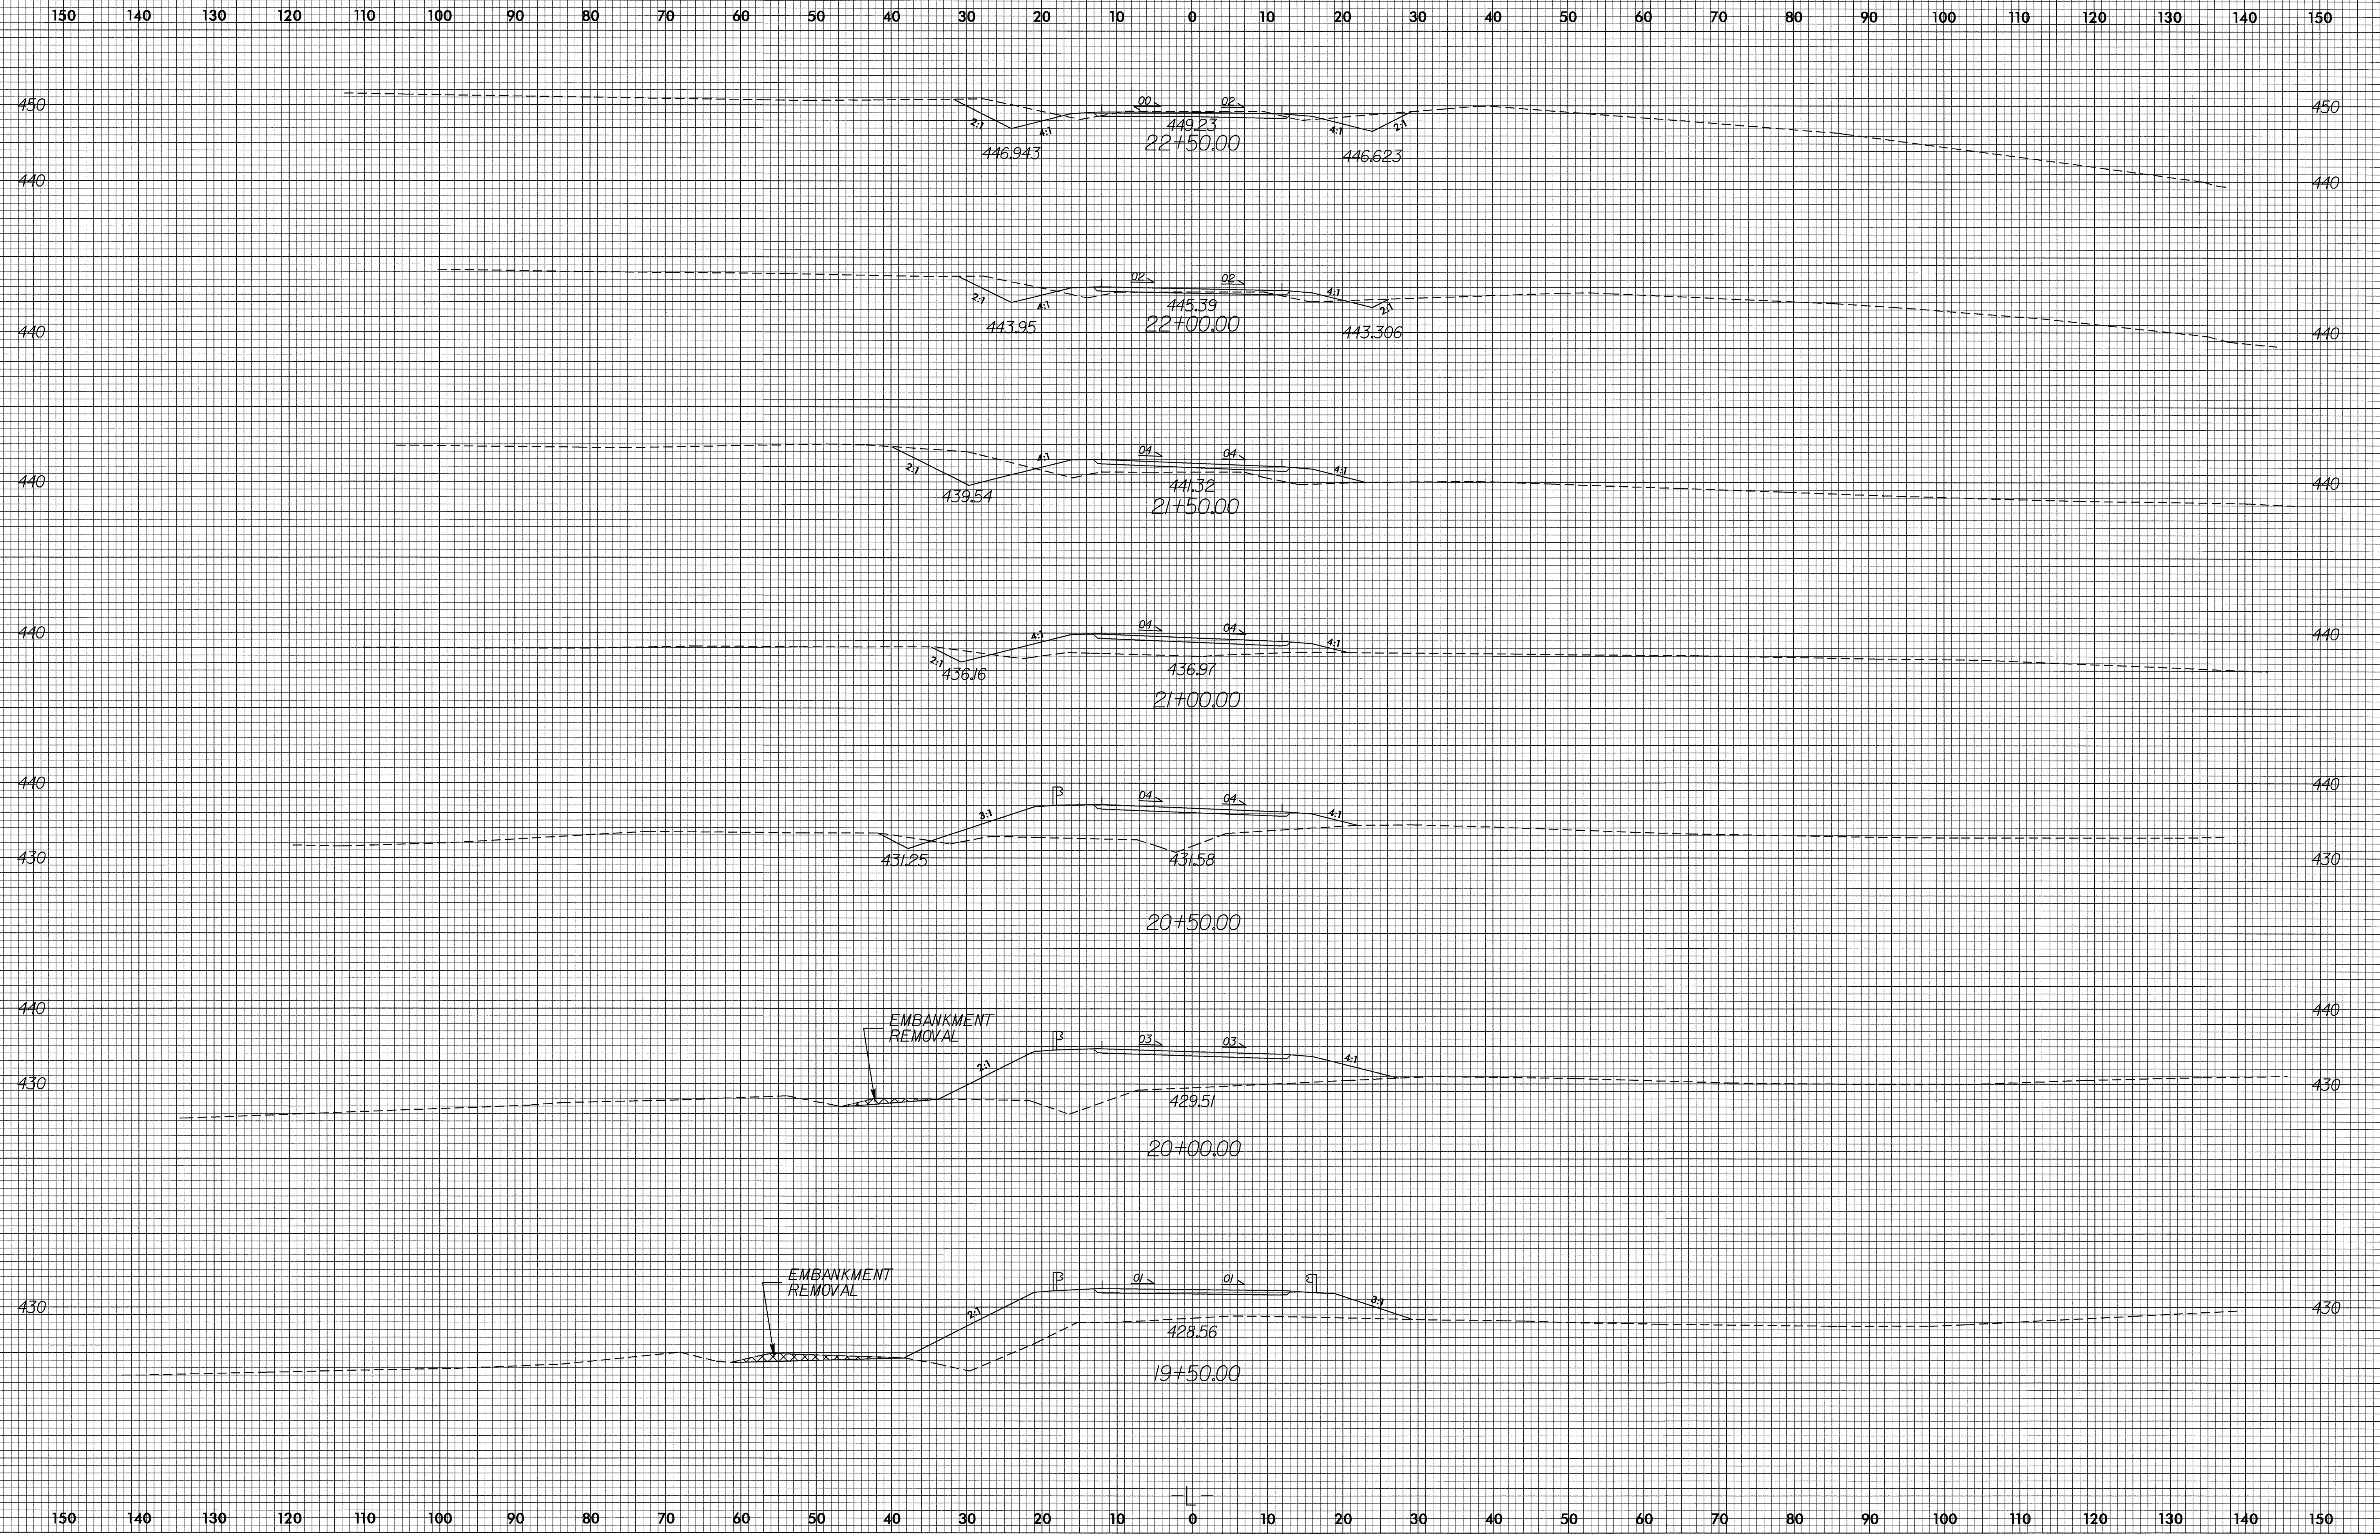

04-JUN-2004 11:11
 F:\xsc\1\p1
 P:\rochester