
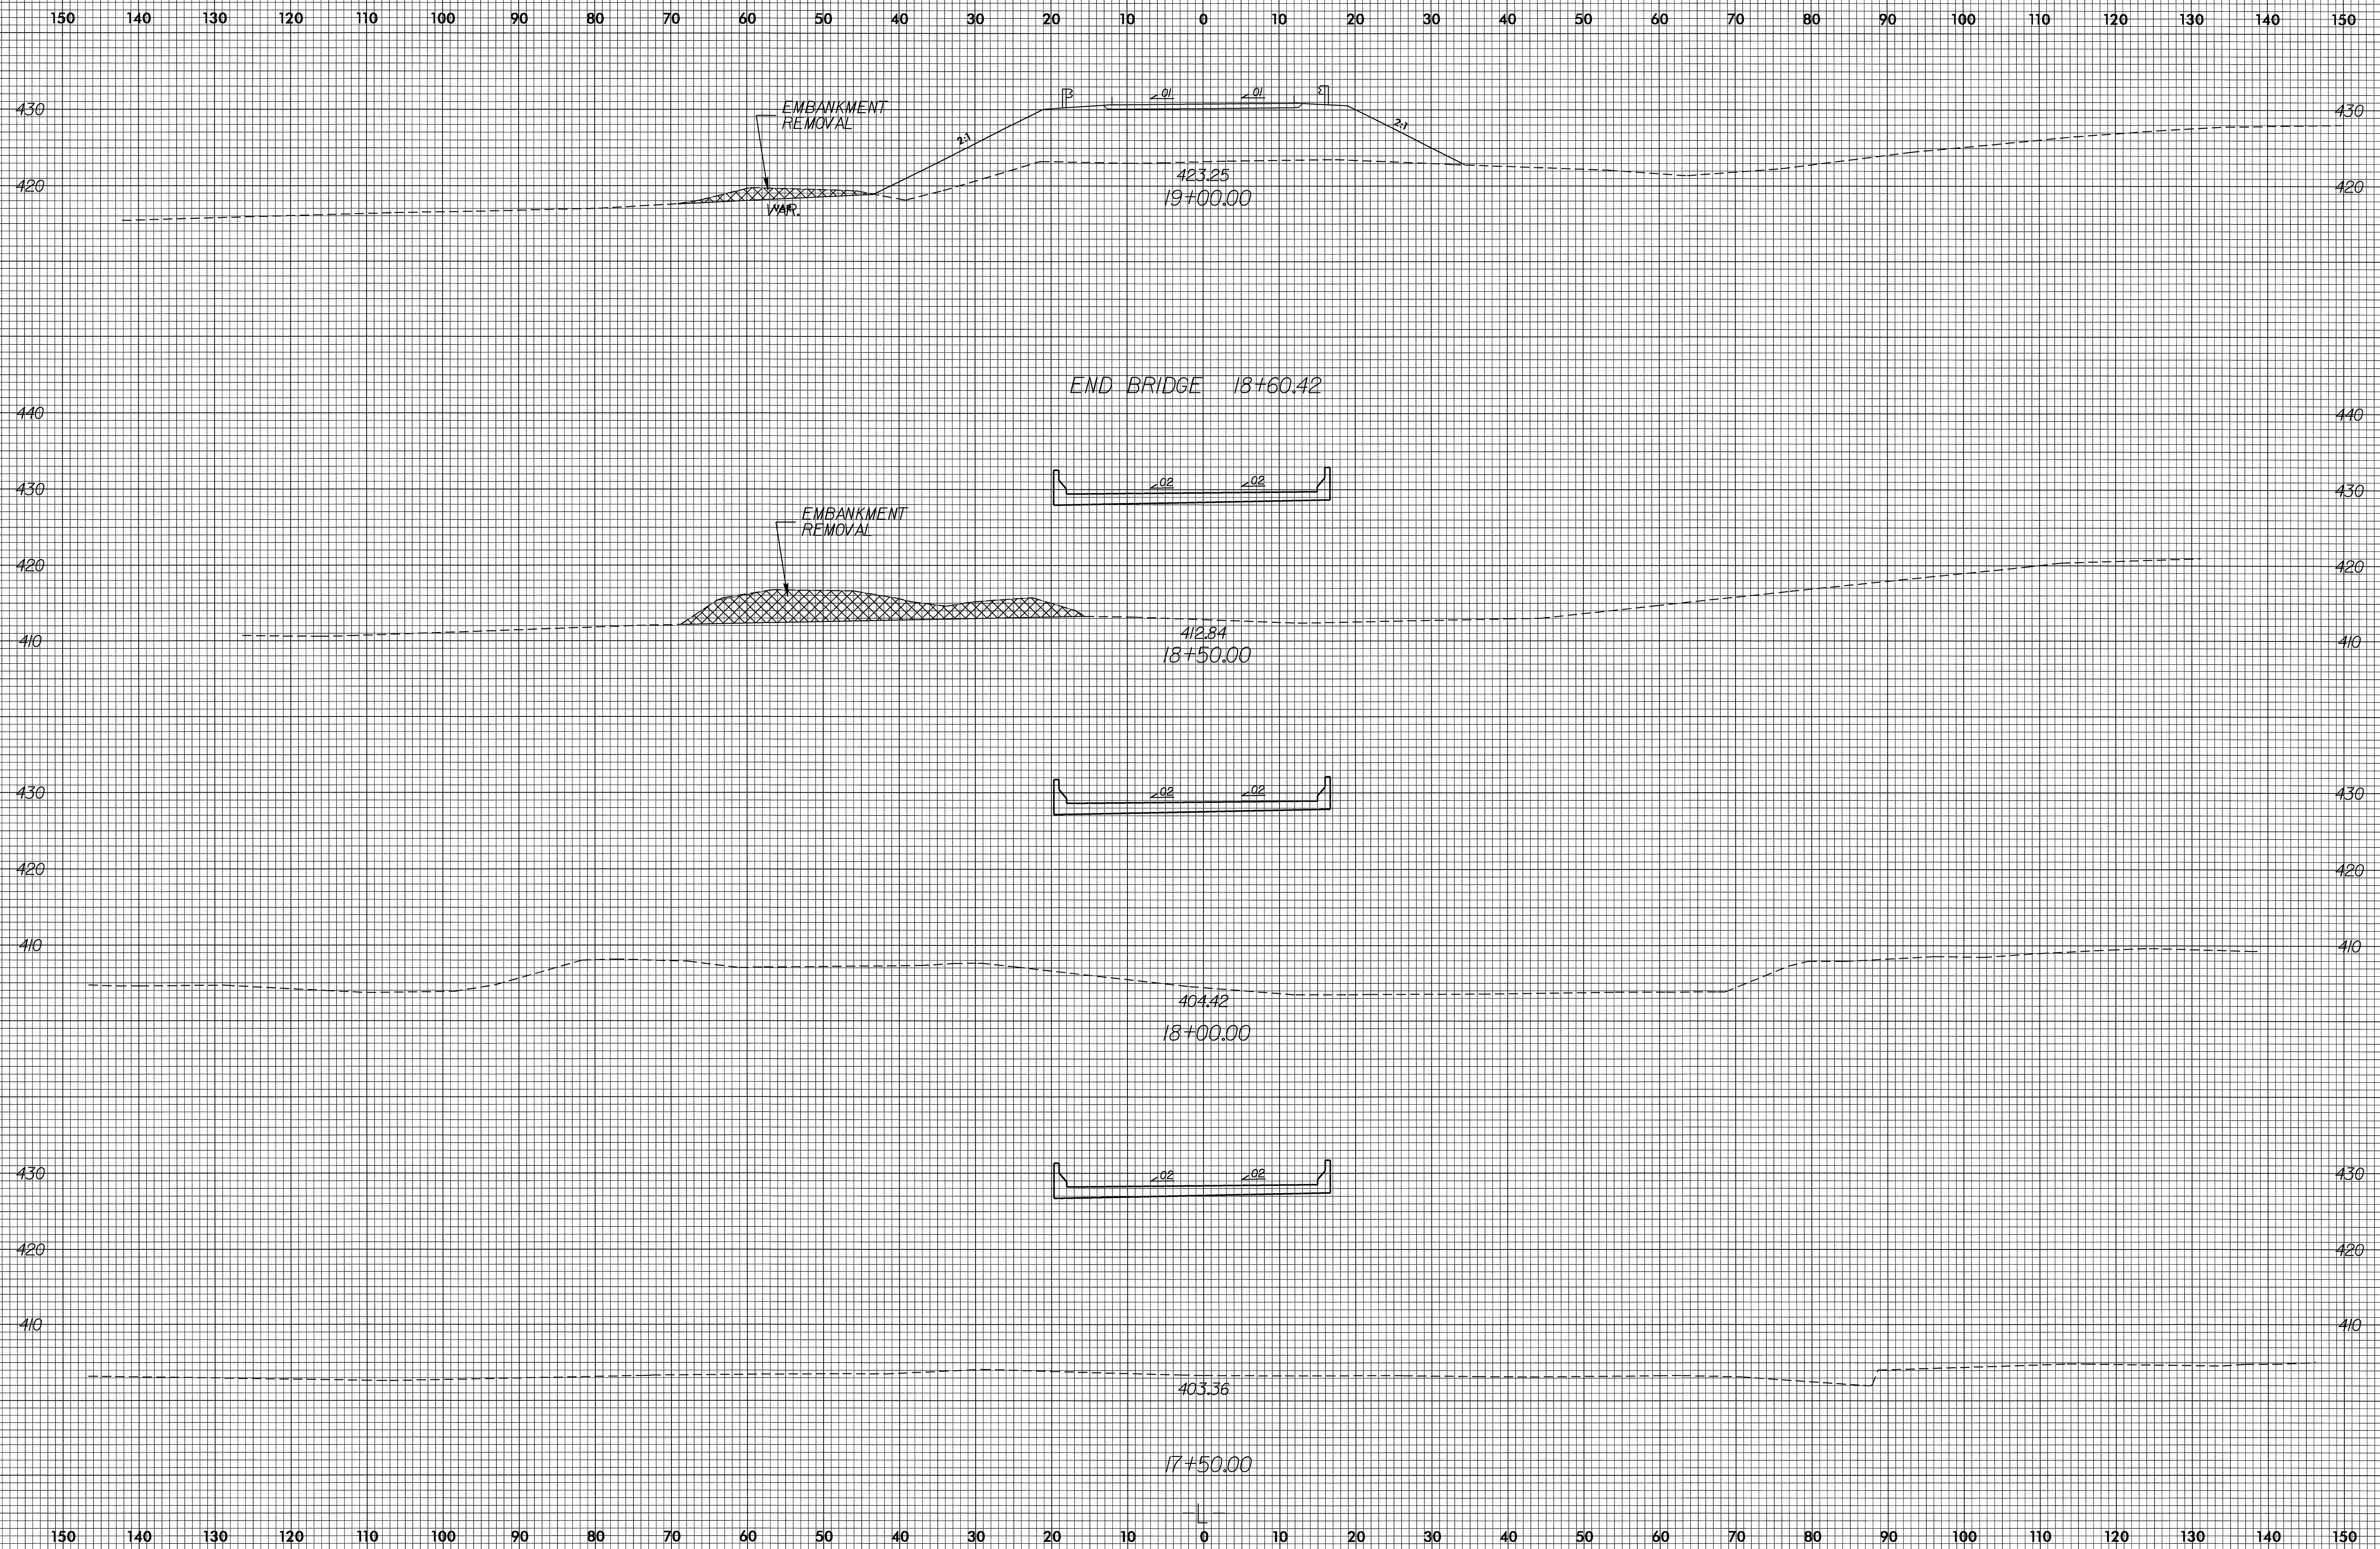


8/23/99

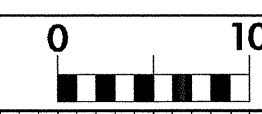

04-JUN-2004 11:11
P:\sc\l\p\ AT RD212453