





PROJECT REFERENCE NO.	SHEET NO.
B-3256	EC-6CONST.5
R/W SHEET NO.	
ROADWAY DESIGN ENGINEER	HYDRAULICS ENGINEER

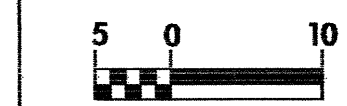


CONST. REV.
R/W REV.


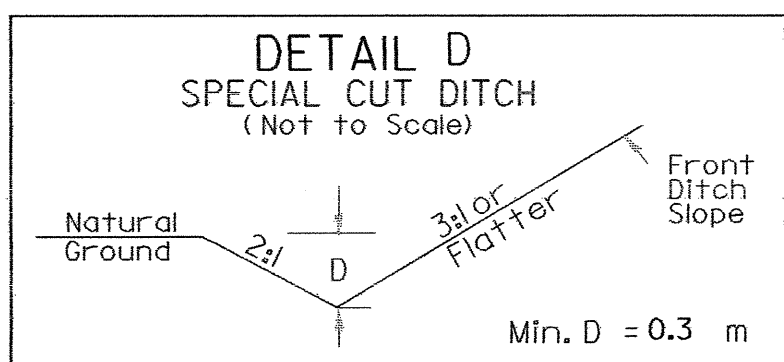


-L-
PI Sta. 15+42.687
 $\Delta = 27' 43" 03.1 (LT)$
 $L = 137.872$
 $T = 70.313$
 $R = 285.000$
 $SE = 0.04$
 $RO = 32.000$

6.0 x 2.0 x 1
1.5 weir

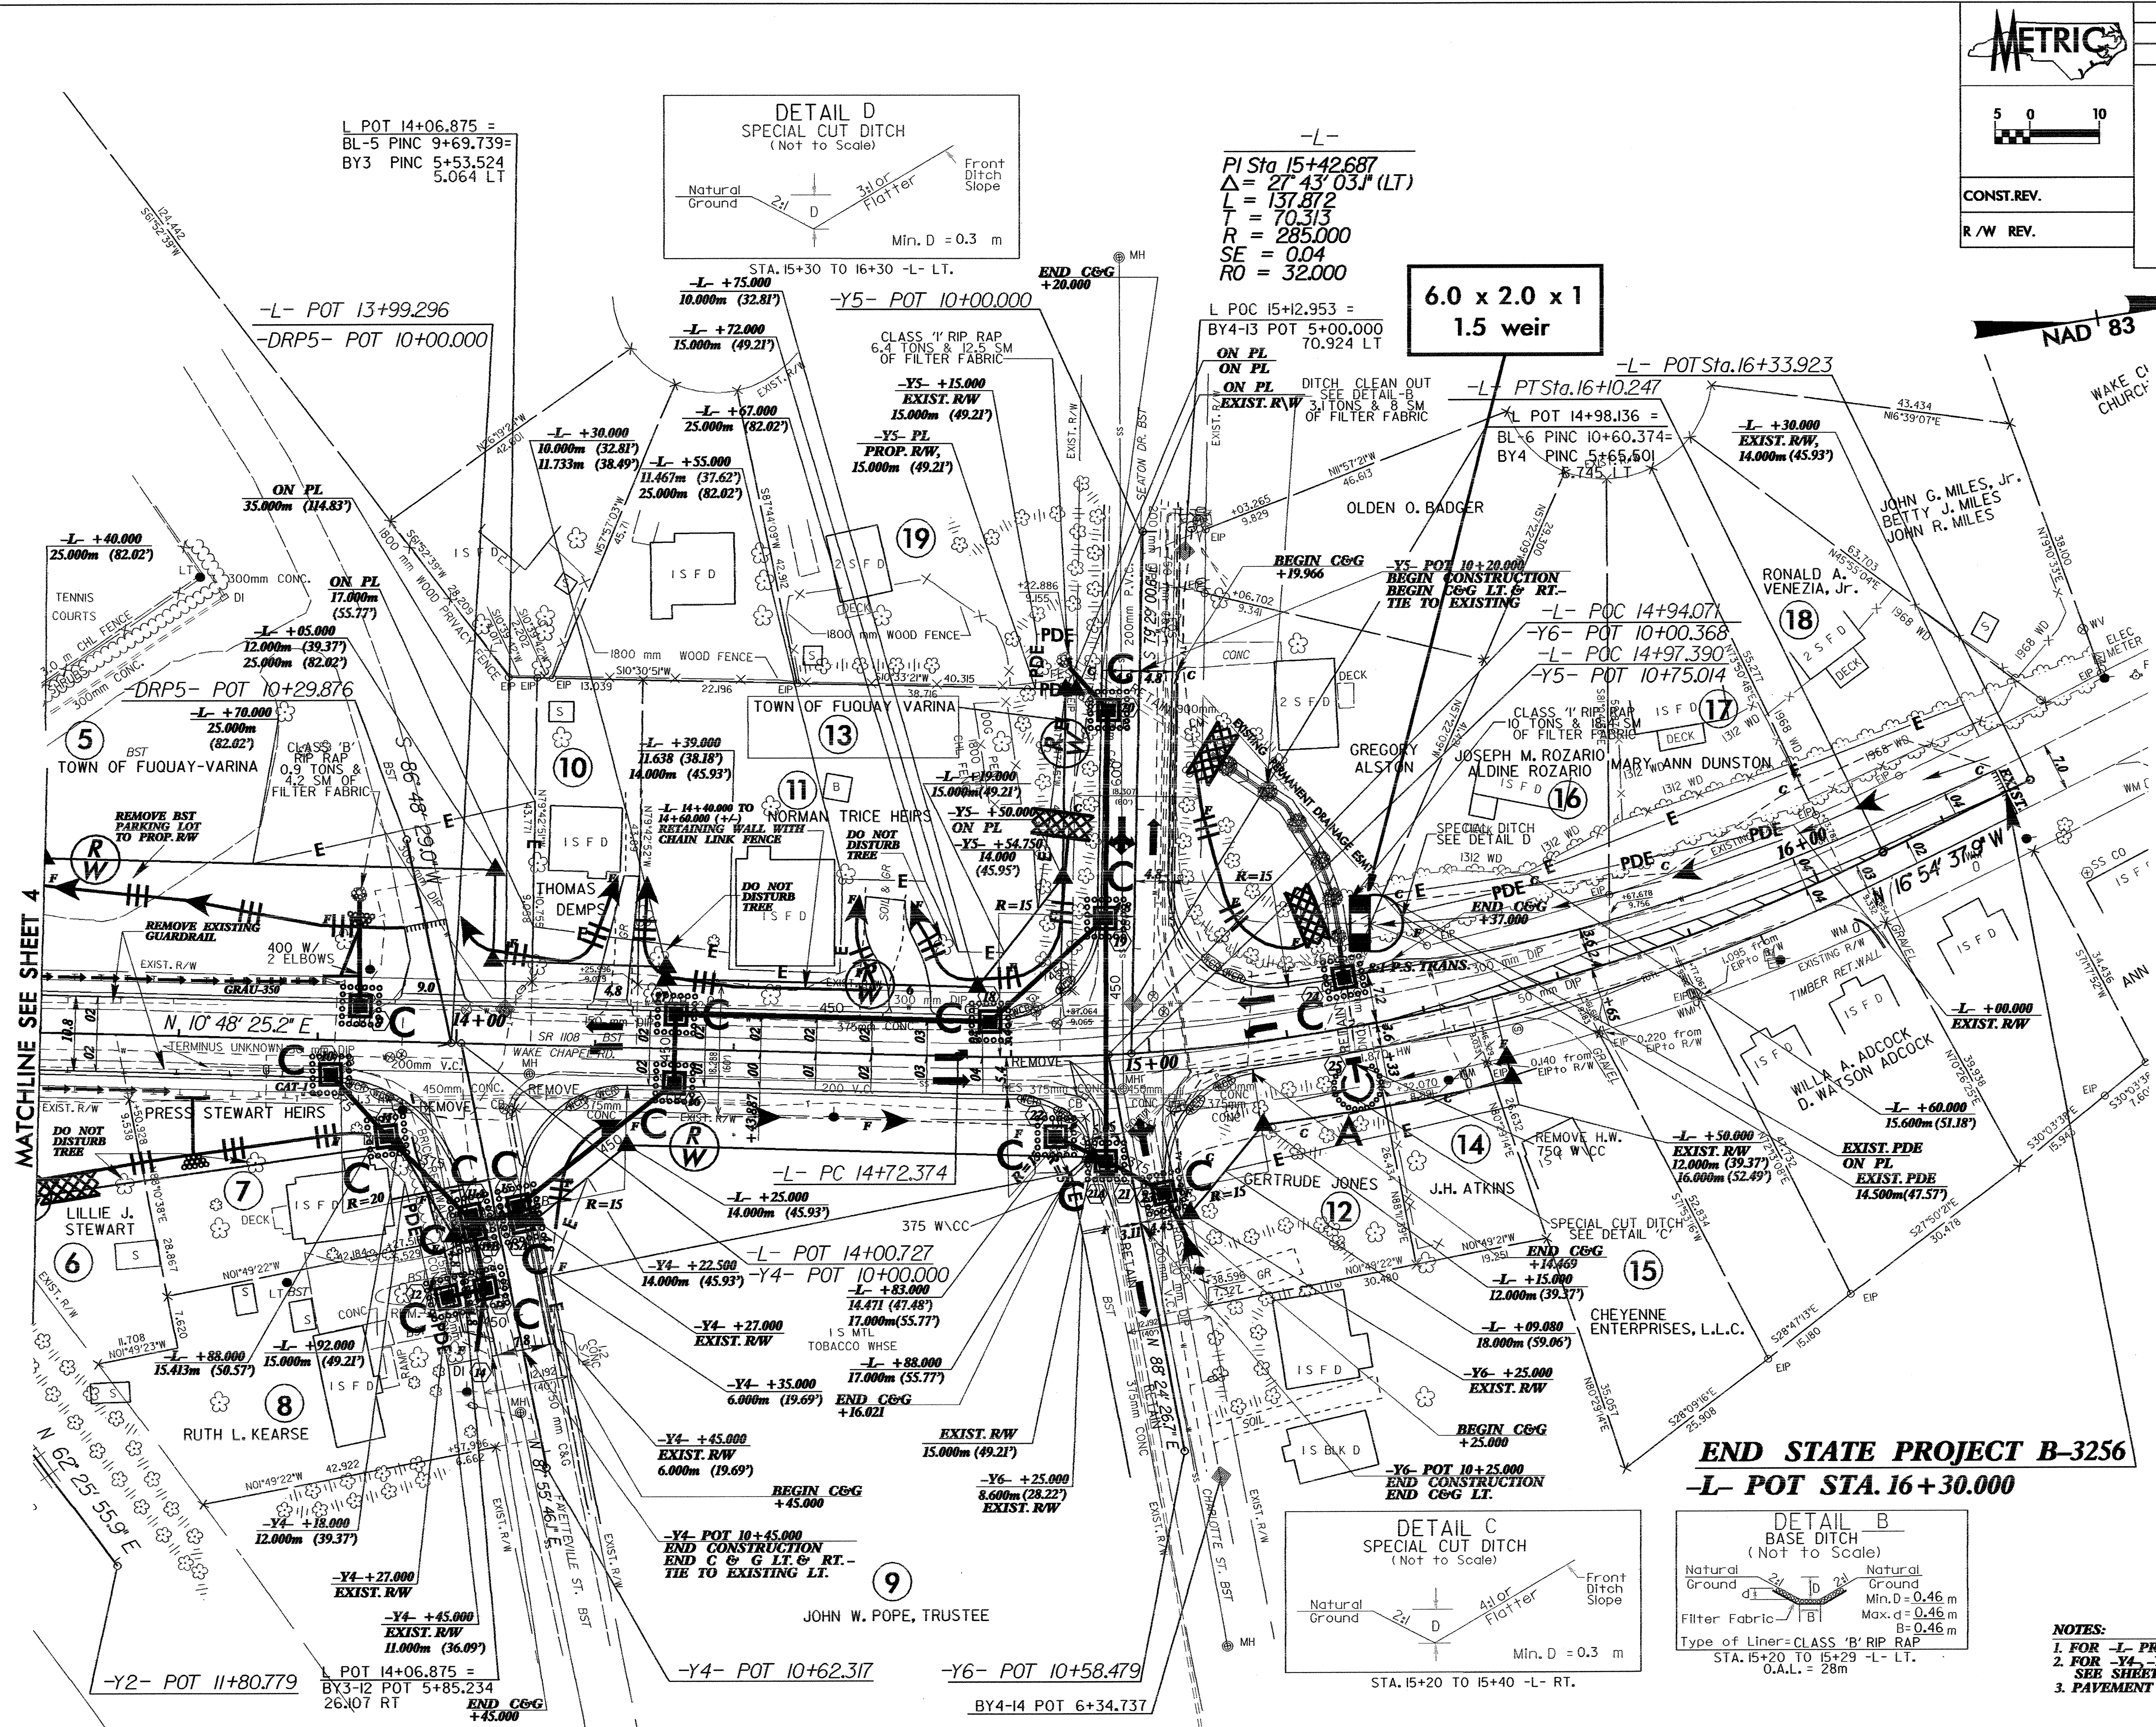

MATCHLINE SEE SHEET 4

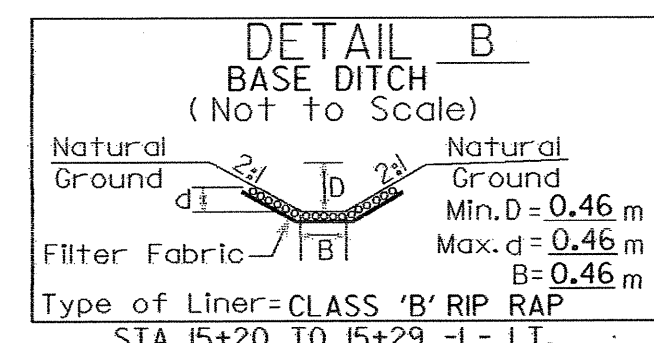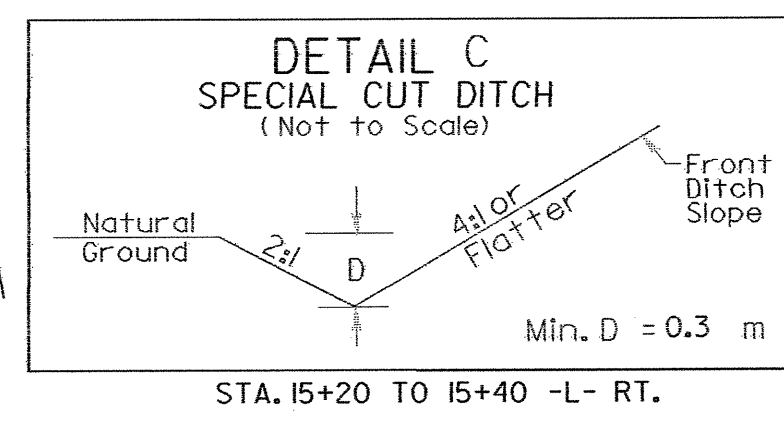

END STATE PROJECT B-3256
-L- POT STA. 16+30.000

- NOTES:**
1. FOR -L- PROFILE SEE SHEET NO. 6
 2. FOR -Y4-, -Y5- AND -Y6- PROFILES SEE SHEET NO. 7
 3. PAVEMENT STRIPING