



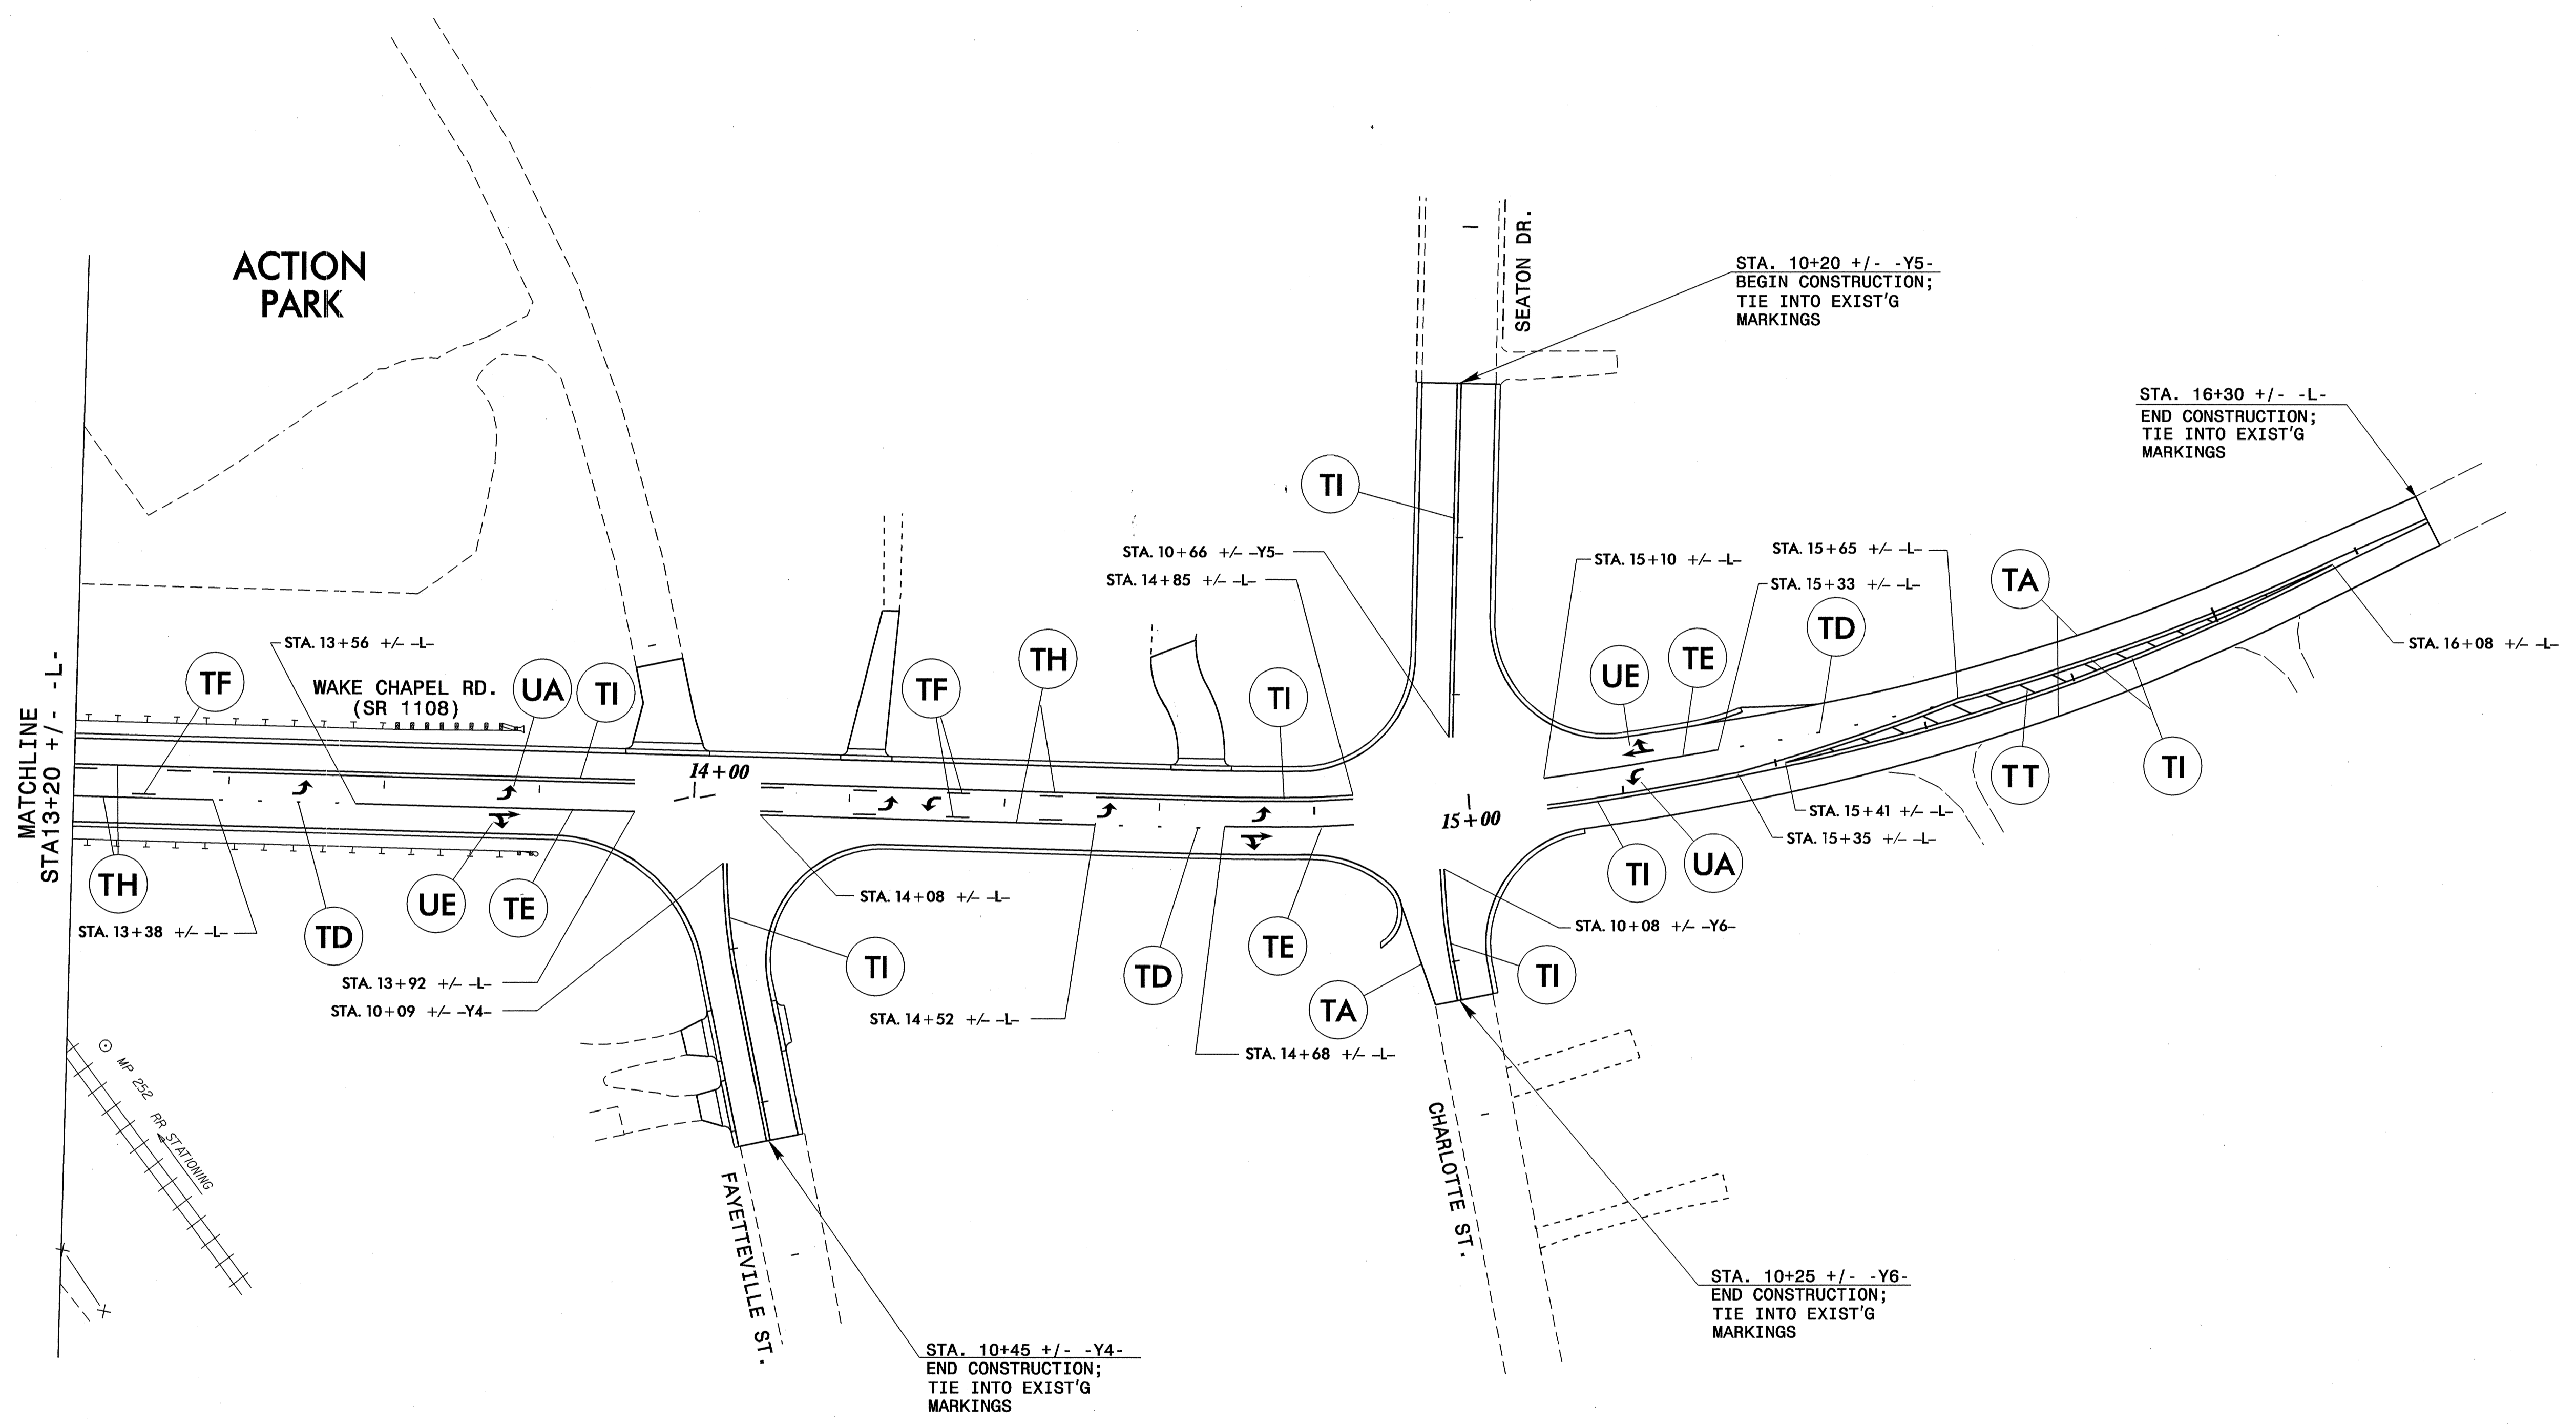

PROJ. REFERENCE NO.	SHEET NO.
B-3256	PM-3

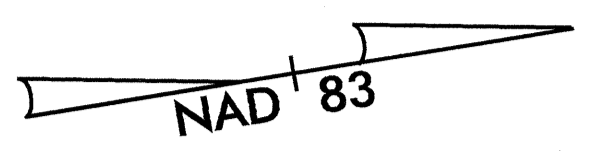

09-JAN-2004 10:42  
 G:\TCP\B3256\Fc\_PMP3r1.dgn  
 kbroodwell AT TETC207913

APPROVED: *J.W. Woolard* DATE: 1/17/04

SEAL

### FINAL PAVEMENT MARKING

SCALE: NONE		REVISIONS
DATE: 1/8/04		
DWG. BY: KPB		
DESIGN BY: KPB		
REVIEWED BY: JWW		