



**STATE OF NORTH CAROLINA
DEPARTMENT OF TRANSPORTATION**

**SIGNING PLANS
WAKE COUNTY**

**LOCATION: BRIDGE #337 OVER NORFOLK SOUTHERN RAILROAD AND
APPROACHES ON SR 1108 IN FUQUAY-VARINA**

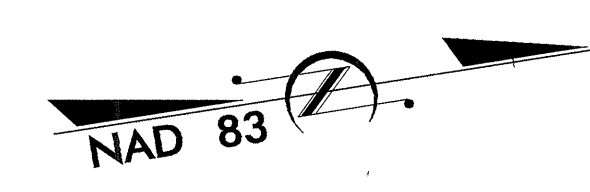

CONTRACT NO.: C200811 T.I.P.: B-3256

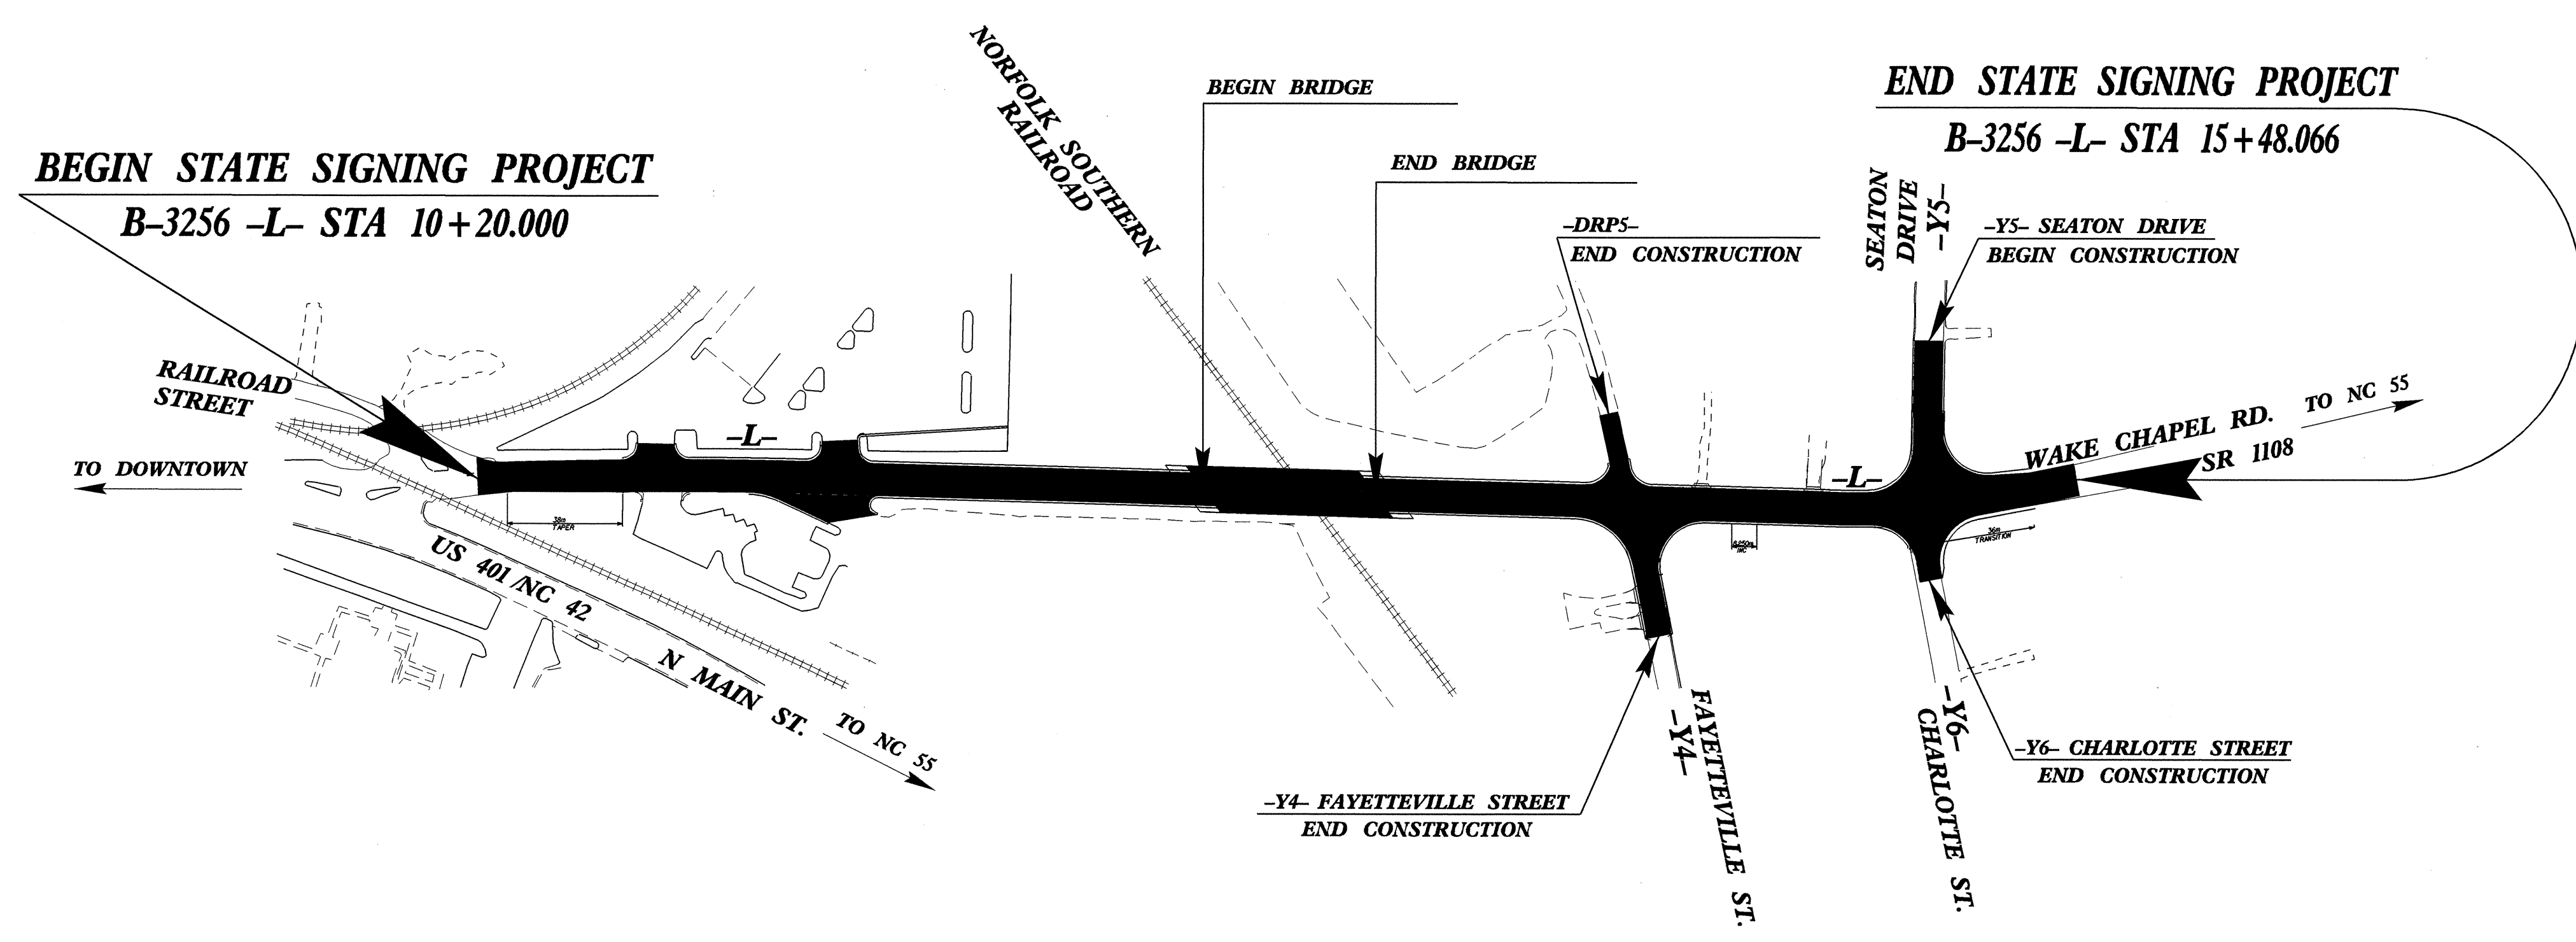

SUMMARY OF QUANTITIES

ITEM NO.	DESC. NO.	SECT. NO.	ITEM DESCRIPTION	QUANTITY	UNIT
4025000000	901		CONTRACTOR FURNISHED, TYPE D SIGN	0.55	S.M.
4025000000	901		CONTRACTOR FURNISHED, TYPE E SIGN	4.7	S.M.
4072000000	903		SUPPORTS, 3-LB STEEL U-CHANNEL	51	L.M.
4096000000	904		SIGN ERECTION, TYPE D	4	EA.
4102000000	904		SIGN ERECTION, TYPE E	8	EA.
4155000000	907		DISPOSAL OF SIGN SYSTEM, U-CHANNEL	13	EA.
4158000000	907		DISPOSAL OF SIGN SYSTEM, WOOD	4	EA.
4129000000	906		RELOCATE SIGN, TYPE E	1	EA.

**ROADWAY STANDARD DRAWINGS
APPLICABLE TO THESE SIGNING PLANS**
904.10
904.50

INDEX

SHEET NO.	DESCRIPTION
1	TITLE SHEET
2&3	EXISTING ROADWAY
4&5	PROPOSED ROADWAY
6	SIGN DESIGN DETAIL

PLAN PREPARED BY: N.C.D.O.T. SIGNING SECTION	SEAL
<u>RON KING, P.E.</u> SIGNING ENGINEER <u>A. I. ALQUDWAH, P.E.</u> SIGNING PROJECT ENGINEER <u>D. M. EATON</u> SIGNING PROJECT DESIGN ENGINEER <u>R. R. HENNEIN</u> SIGNING DESIGNER	