

FRONT FACE OF MSE RETAINING WALL 3


FOR NOTES, SEE SHEETS 1 AND 2 OF 4.

PROJECT NO. B-3256  
WAKE COUNTY  
 STATION: 12+92.508 -L-

SHEET 3 OF 4

STATE OF NORTH CAROLINA  
 DEPARTMENT OF TRANSPORTATION  
 RALEIGH

MSE WALL ENVELOPE  
 (WALL 3)

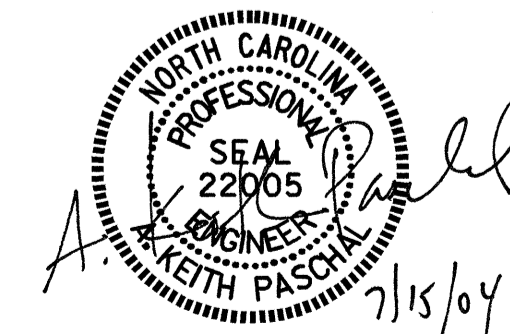

DRAWN BY : K. McCAULEY DATE : 1/07/04  
 CHECKED BY : A. K. PASCHAL DATE : 1/14/04

15-JUL-2004 09:27  
 W:\squaddp\b3256\kmccauley\B3256\_sd\_RW\_03.dgn  
 kmccauley

REVISIONS						SHEET NO.
NO.	BY:	DATE:	NO.	BY:	DATE:	W-3
1			3			TOTAL SHEETS
2			4			4