


PLAN

NOTES

STIRRUPS IN CAP MAY BE SHIFTED AS NECESSARY TO CLEAR ANCHOR BOLTS.

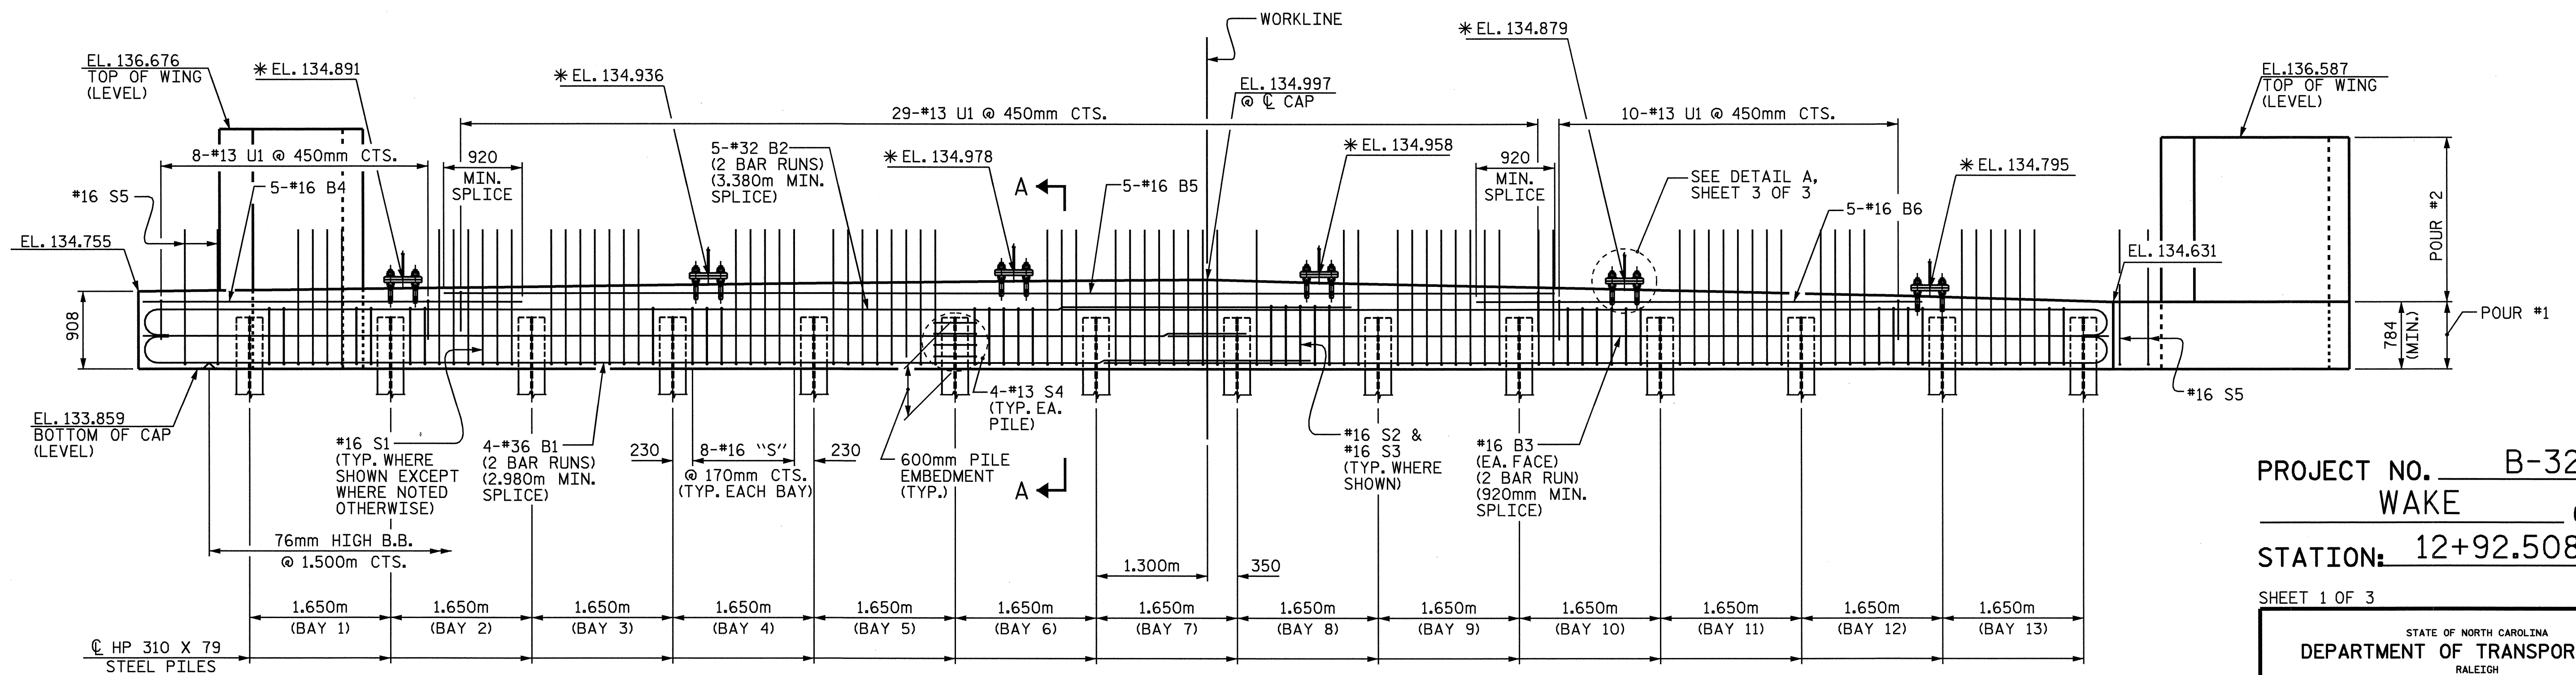


ELEVATION

\* ELEVATIONS SHOWN ARE TAKEN @ BOTTOM OF BOTTOM FLANGE OF GIRDER

PROJECT NO. B-3256  
 WAKE COUNTY  
 STATION: 12+92.508 -L-

SHEET 1 OF 3

STATE OF NORTH CAROLINA  
 DEPARTMENT OF TRANSPORTATION  
 RALEIGH  
 SUBSTRUCTURE  
 INTEGRAL END BENT 2

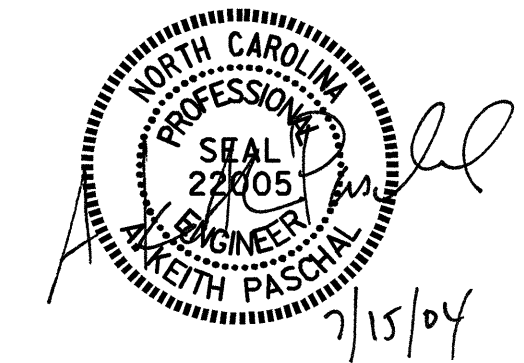

DRAWN BY: K. McCAULEY DATE: 9/25/03  
 CHECKED BY: F. B. POOLE DATE: 12/10/03

15-JUL-2004 09:27  
 W:\squad\b3256\kmcCauley\B3256.sd.E2.01.dgn  
 kmcCauley

REVISIONS				SHEET NO.	
NO.	BY:	DATE:	NO.	BY:	DATE:
1			3		
2			4		

S-21  
 TOTAL SHEETS: 26