


PLAN

NOTES

STIRRUPS IN CAP MAY BE SHIFTED AS NECESSARY TO CLEAR ANCHOR BOLTS.

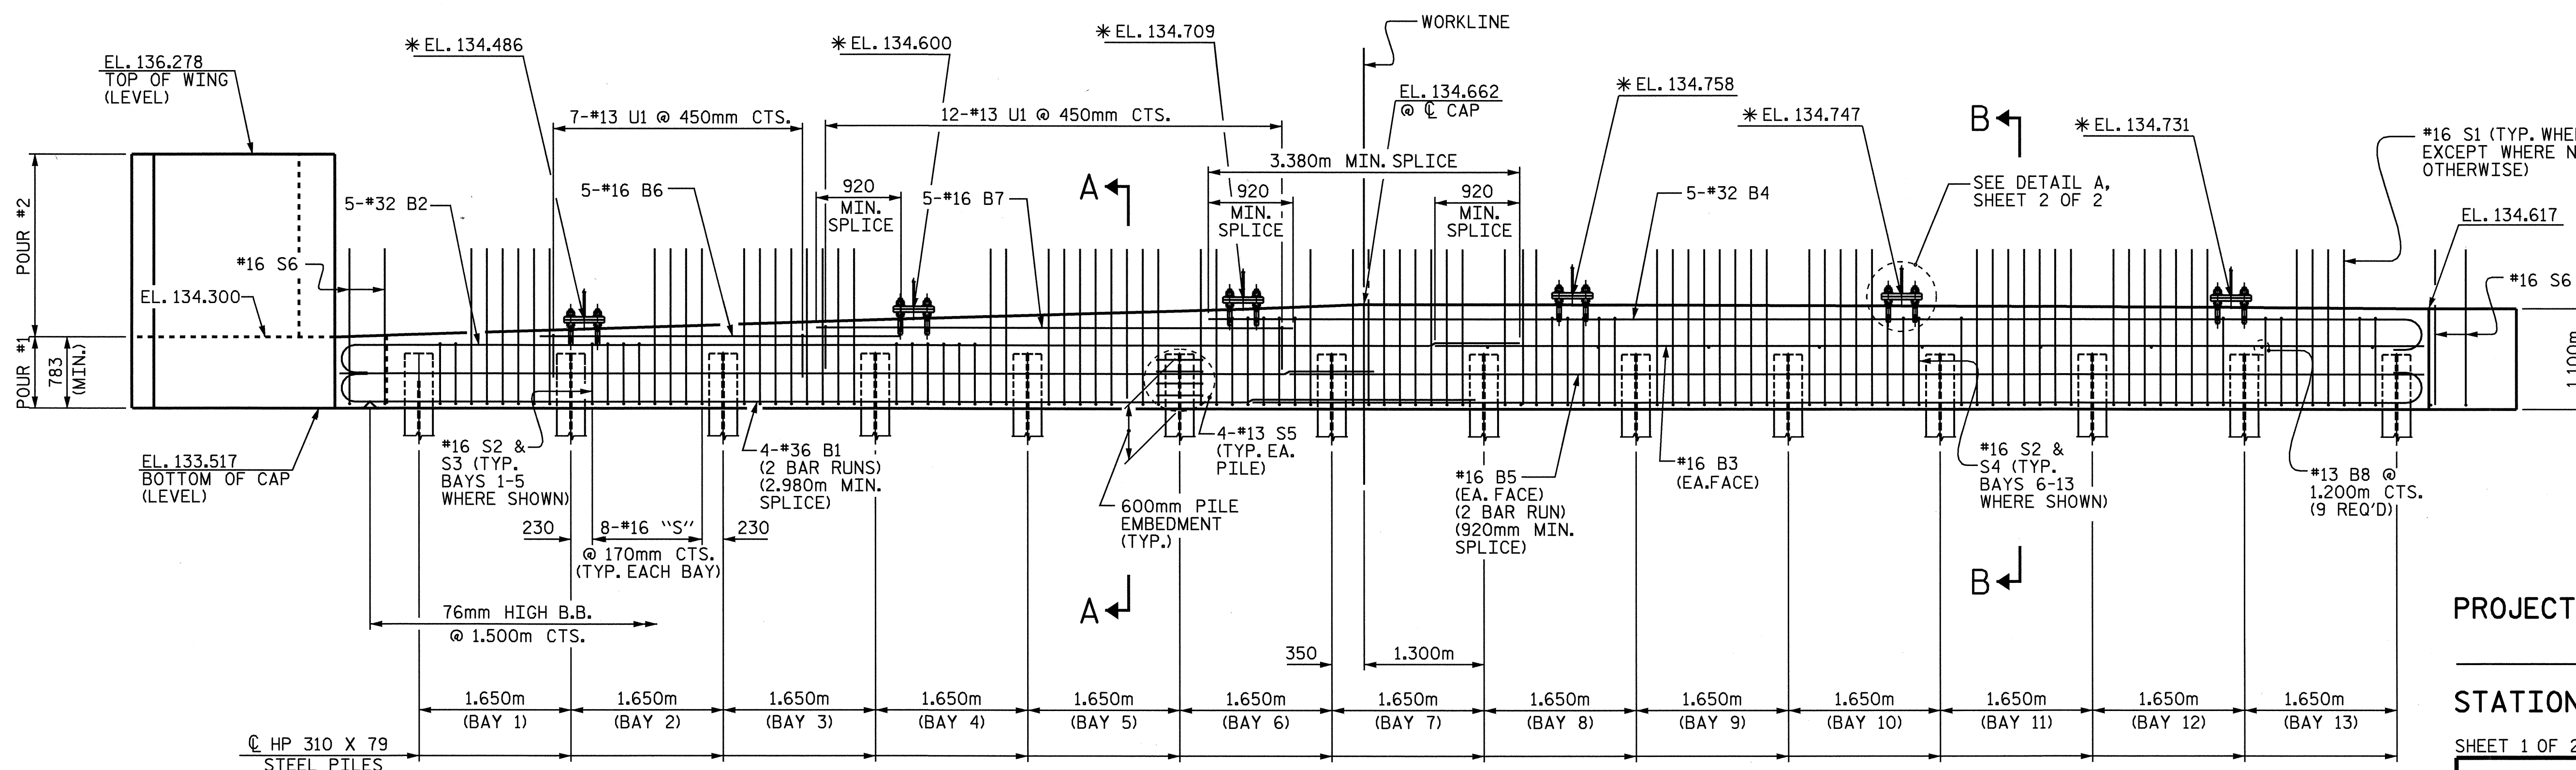


ELEVATION

\*ELEVATIONS SHOWN ARE TAKEN @ BOTTOM OF BOTTOM FLANGE OF GIRDER

PROJECT NO. B-3256  
WAKE COUNTY  
 STATION: 12+92.508 -L-

SHEET 1 OF 2

STATE OF NORTH CAROLINA  
 DEPARTMENT OF TRANSPORTATION  
 RALEIGH  
 SUBSTRUCTURE  
 INTEGRAL END BENT 1

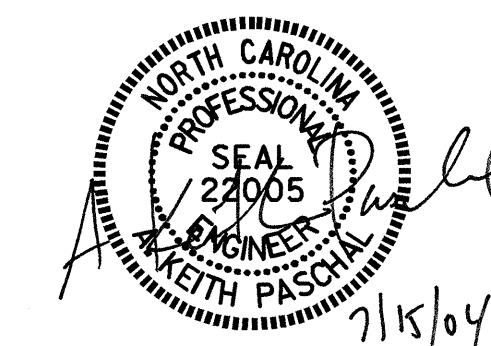

DRAWN BY: K. MCCAULEY DATE: 9/23/03  
 CHECKED BY: F. B. POOLE DATE: 11/21/03

15-JUL-2004 09:27  
 W:\sq\cdp\b3256\kmccauley\B3256.sd.El.01.dgn  
 kmccauley

REVISIONS					SHEET NO.
NO.	BY:	DATE:	NO.	DATE:	S-19
1			3		TOTAL SHEETS
2			4		26