
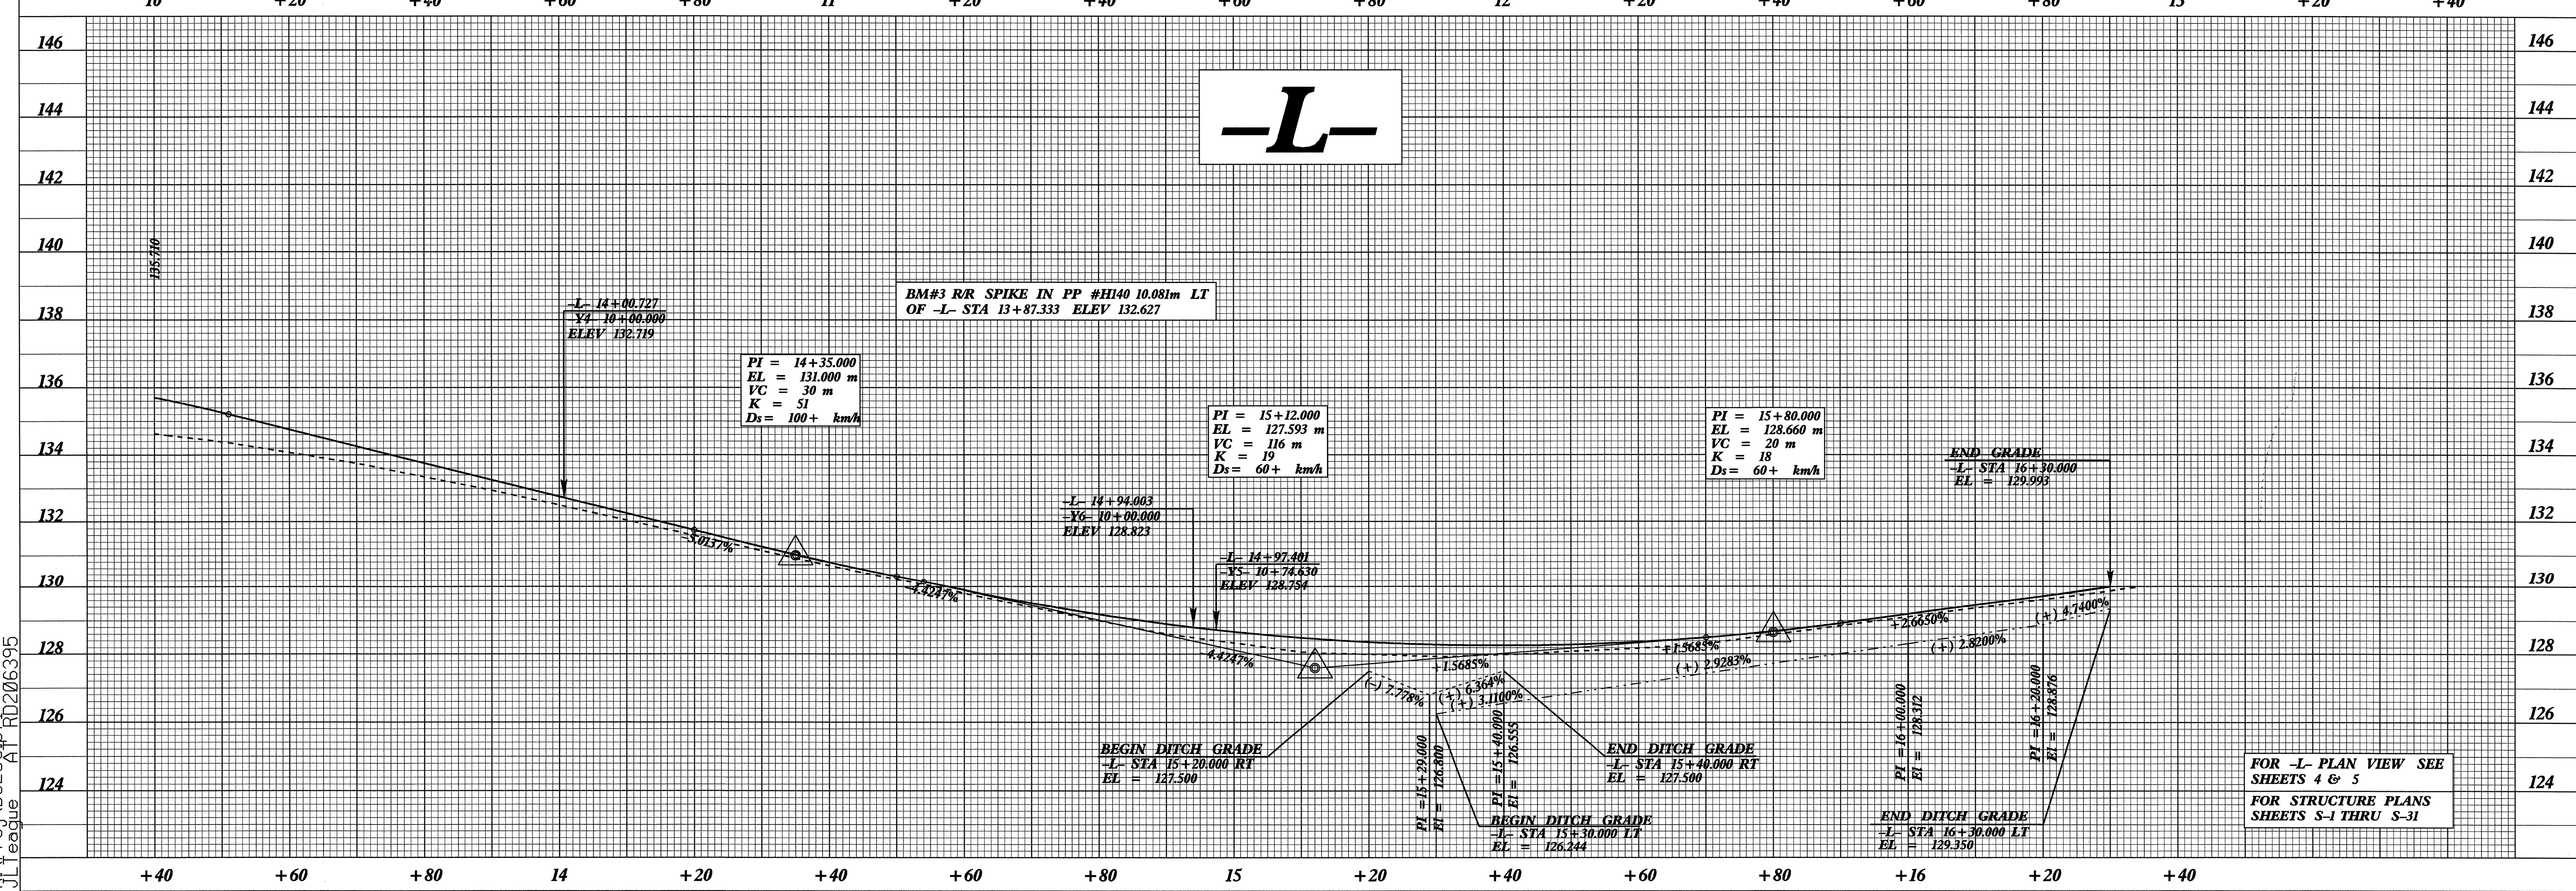


5/09/04

01-JUL-2004 07:06  
H:\Proj\B3256.dwg  
JL League HI RD206395

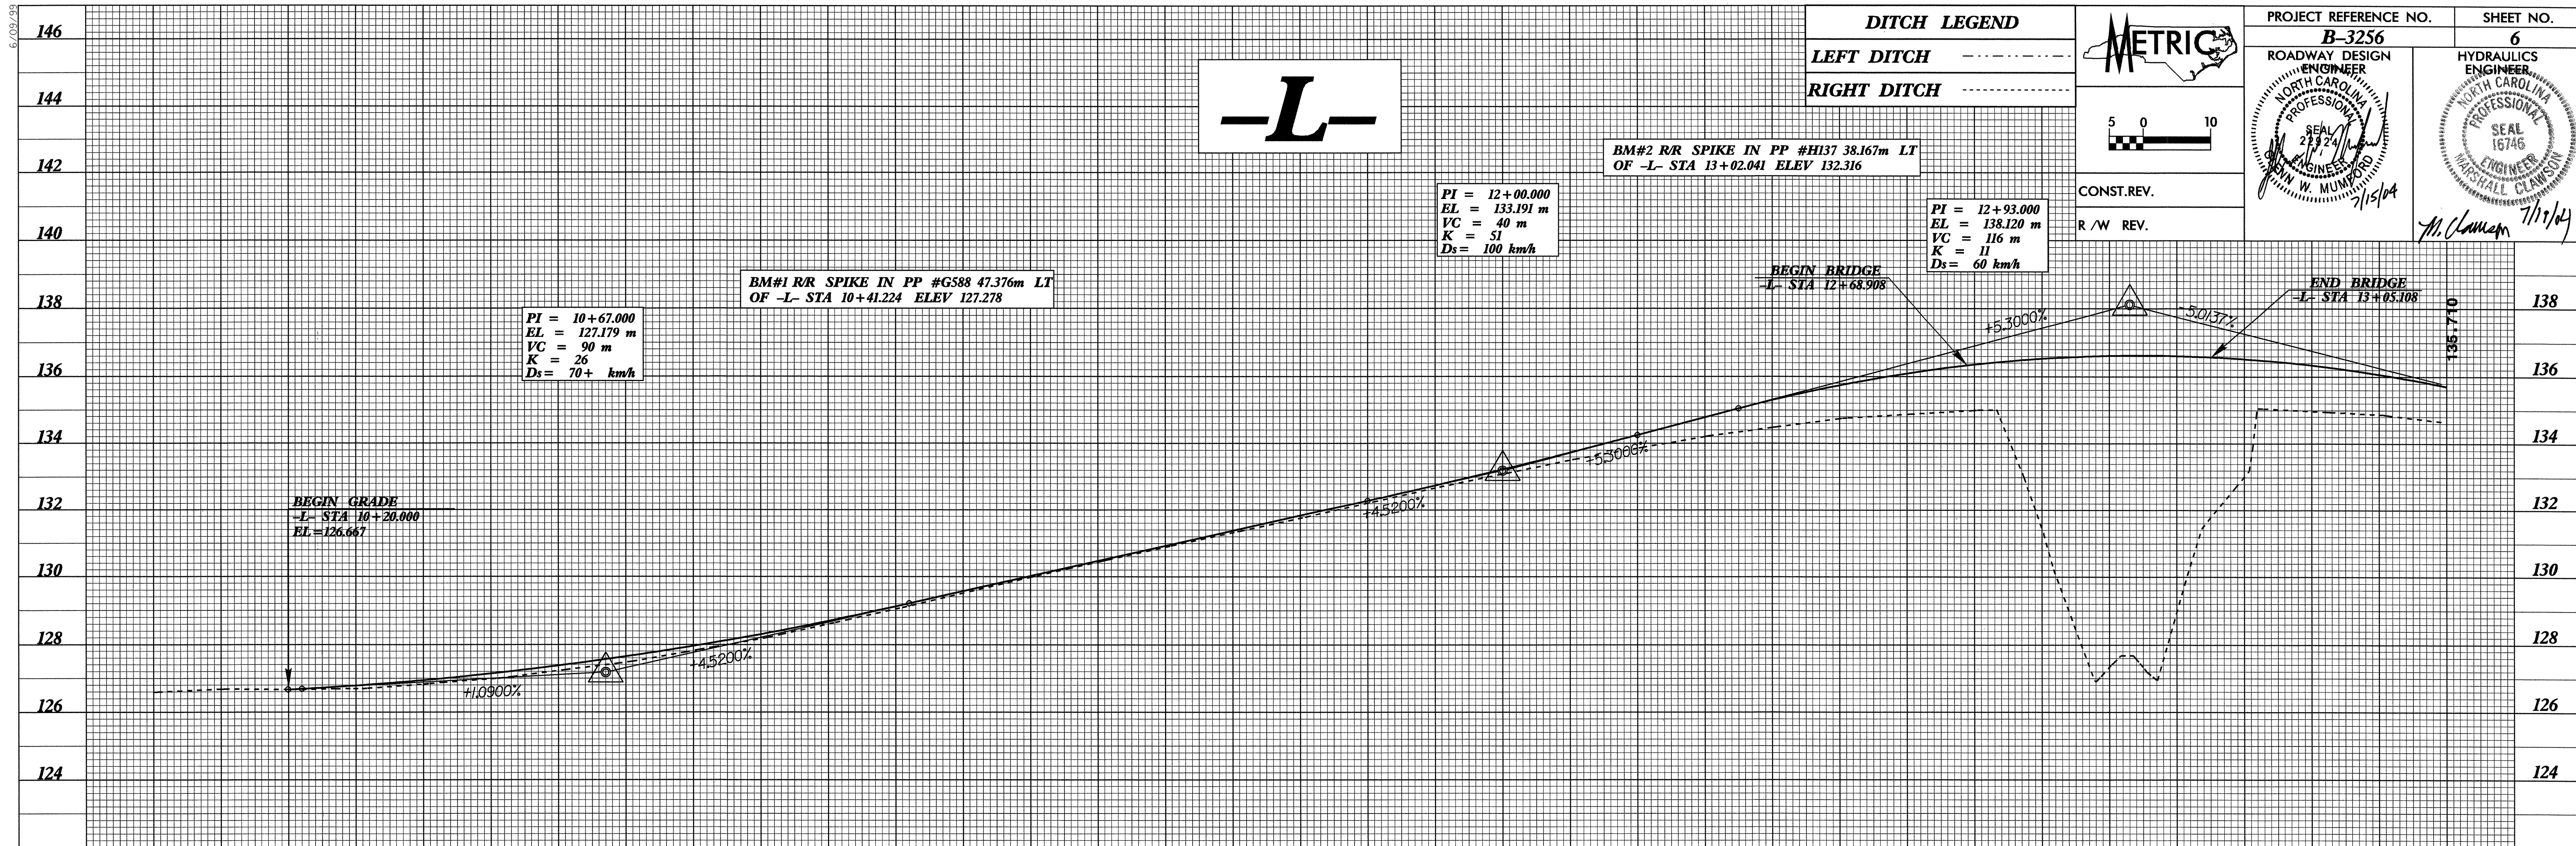

FOR -L- PLAN VIEW SEE SHEETS 4 & 5  
FOR STRUCTURE PLANS SEE SHEETS S-1 THRU S-31