


- NOTES:**
1. FOR -L- PROFILE SEE SHEET NO. 6
 2. FOR -Y4-, -Y5- AND -Y6- PROFILES SEE SHEET NO. 7
 3. FOR STRUCTURE PLANS SEE SHEETS S-1 THRU S-31
 4. PAVEMENT STRIPING

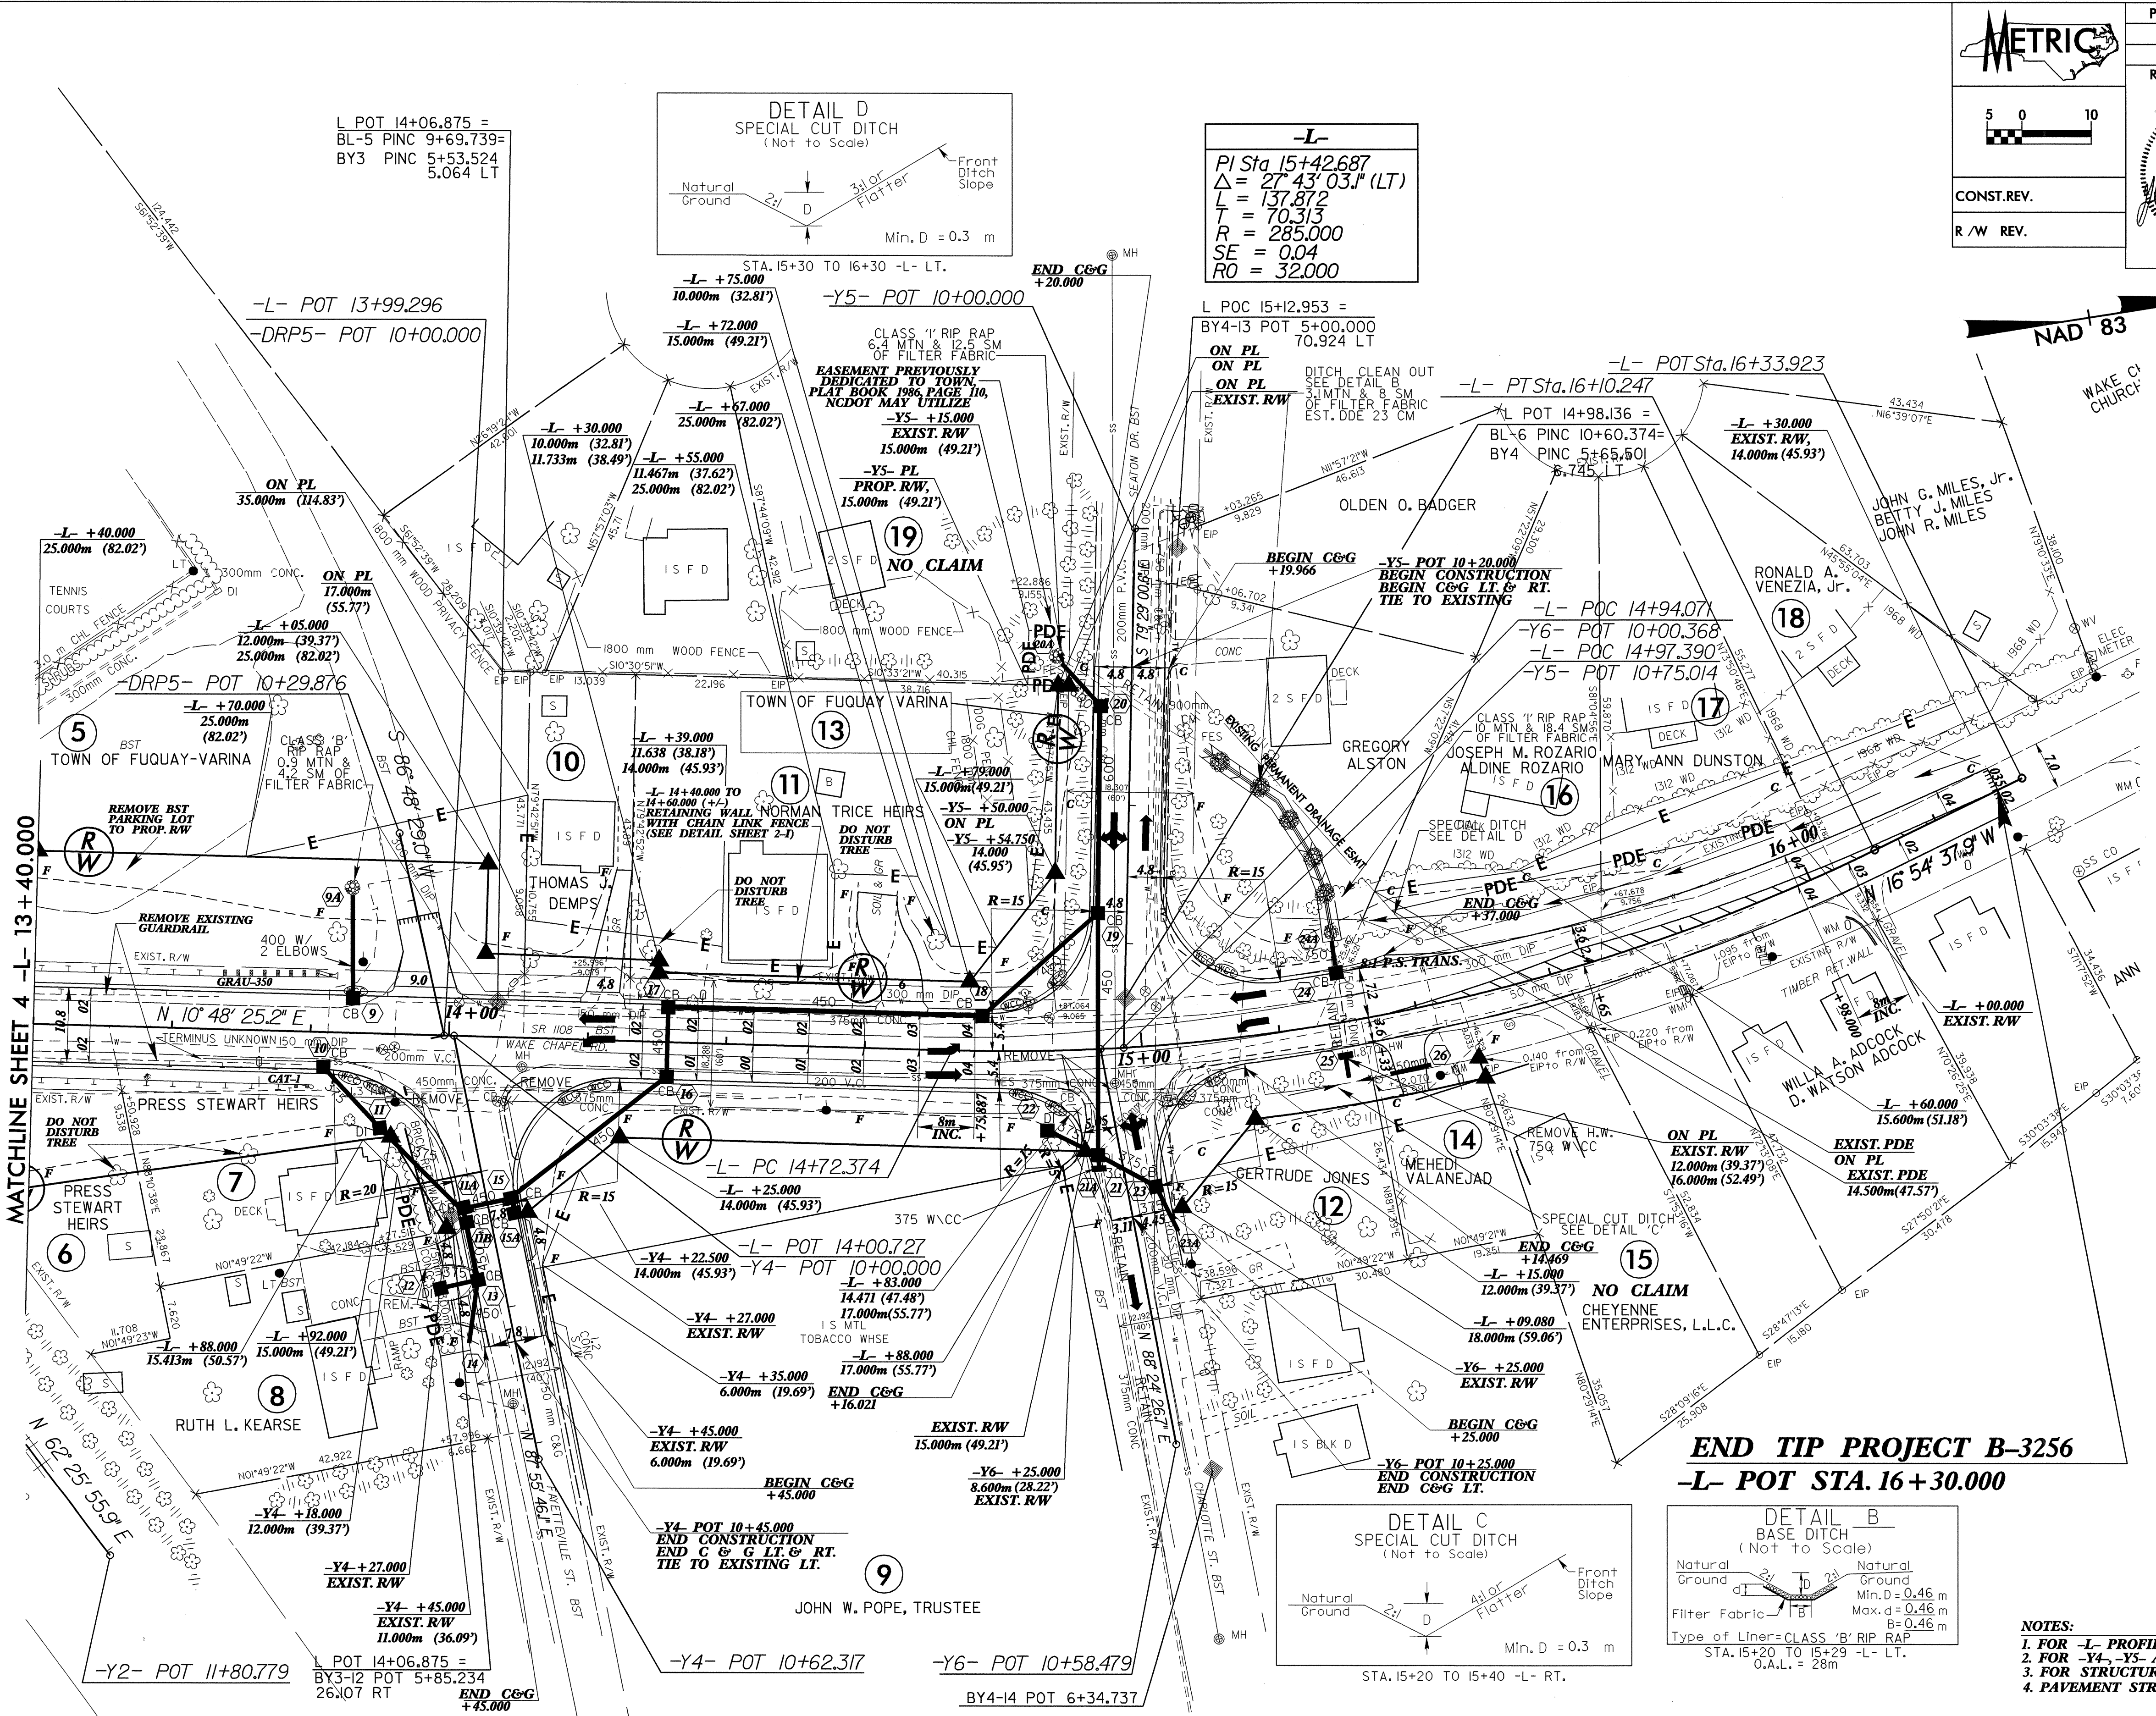

REVISIONS

MATCHLINE SHEET 4 -L- 13+40.000

END TIP PROJECT B-3256
-L- POT STA. 16+30.000

29-JUL-2004 14:36
 R:\Projects\B-3256\Drawings\B-3256.dwg
 R:\Projects\B-3256\Drawings\B-3256.dwg