



SIGN DETAIL
SCALE 1:15

1676mm
300mm
75
150C
75
X
137 1402 137
Y

NOTES:
- Legend and border shall be direct applied non-reflective sheeting.
- Background shall be Type I reflective sheeting.

N. C. DEPARTMENT OF TRANSPORTATION
DIVISION OF HIGHWAYS
TRAFFIC ENGINEERING BRANCH
SIGN NUMBER: SP02572 DESIGN BY: A. HUSSEY DATE: 9/5/02
TYPE: D CHECKED BY: STD. #: 0
QUANTITY: PROJECT ID: B-3256 DIV: 5
WIDTH: 1676mm x 300mm BACKGROUND COLOR: ORANGE
SIGN AREA: 0.50 SQ.M COPY COLOR: BLACK
BORDER TYPE: RECESSED MAJ. COPY SERIES: C
RECESS: 10 MAT'L: TO BE DETERMINED
BORDER WIDTH: 10 TO BE MOUNTED WITH
RADIUS: 40 DETOUR SIGNING

DIMENSIONS IN mm SPACINGS ARE TO START OF NEXT LETTER

Y FONT	LETTER SPACINGS														HT LEN				
75	W	A	K	E	C	H	A	P	E	L	R	D							150
C	137	120	113	101	77	105	101	101	113	106	94	77	105	106	83	137		1402	

SIGN NUMBER: SP03383 **BACKG COLOR:** Orange **DESIGN BY:** R. HENNEIN **CHECKED BY:** **STD #:** 0
TYPE: D **COPY COLOR:** Black **PROJECT ID:** B-3256 **DIV:** 5 **DATE:** Sep 11, 2003
QUANTITY: 1 **SYMBOL:** X Y WID HT
SIGN WIDTH: 1900mm **HEIGHT:** 600mm
TOTAL AREA: 1.1 Sq.m

SYMBOL	X	Y	WID	HT

BORDER TYPE: RECESS **RECESS:** 10mm
WIDTH: 15mm **RADIUS:** 40mm
MAT'L: 0.125" (3.2 mm) ALUMINUM

USE NOTE:
1. Background shall be Type III reflective sheeting.

1900mm
600mm
100
150C
100
150C
100
170 1560 170
BORDER
R=40mm
TH=15mm

LETTER POSITIONS
Letter locations are panel edge to lower left corner

W	A	K	E	C	H	A	P	E	L	R	D	Series/Size Text Length
170	292	413	522	598	749	857	966	1087	1202	1304	1381	C150
C	L	O	S	E	D	A	H	E	A	D		C150
296	404	506	619	735	837	920	1070	1191	1307	1400	1521	1309

Spacing Factor is 1 unless specified otherwise

A WAKE CHAPEL RD
DETOUR
M4-9 R
750 x 600

B WAKE CHAPEL RD
DETOUR
M4-9 L
750 x 600

C WAKE CHAPEL RD
CLOSED AHEAD
DETOUR
M4-8
600 X 300
M6-3
530 X 380

D WAKE CHAPEL RD
END
DETOUR
M4-8 A
600 X 450


E WAKE CHAPEL RD
DETOUR
M4-8
600 X 300
M6-3
530 X 380

APPROVED: W. Woolard DATE: 1/12/04

SEAL:

DETOUR ROUTE

SCALE:	NONE	REVISIONS
DATE:	1/6/04	
DWG. BY:	KPB	
DESIGN BY:	KPB	
REVIEWED BY:	JWW	CADD FILE

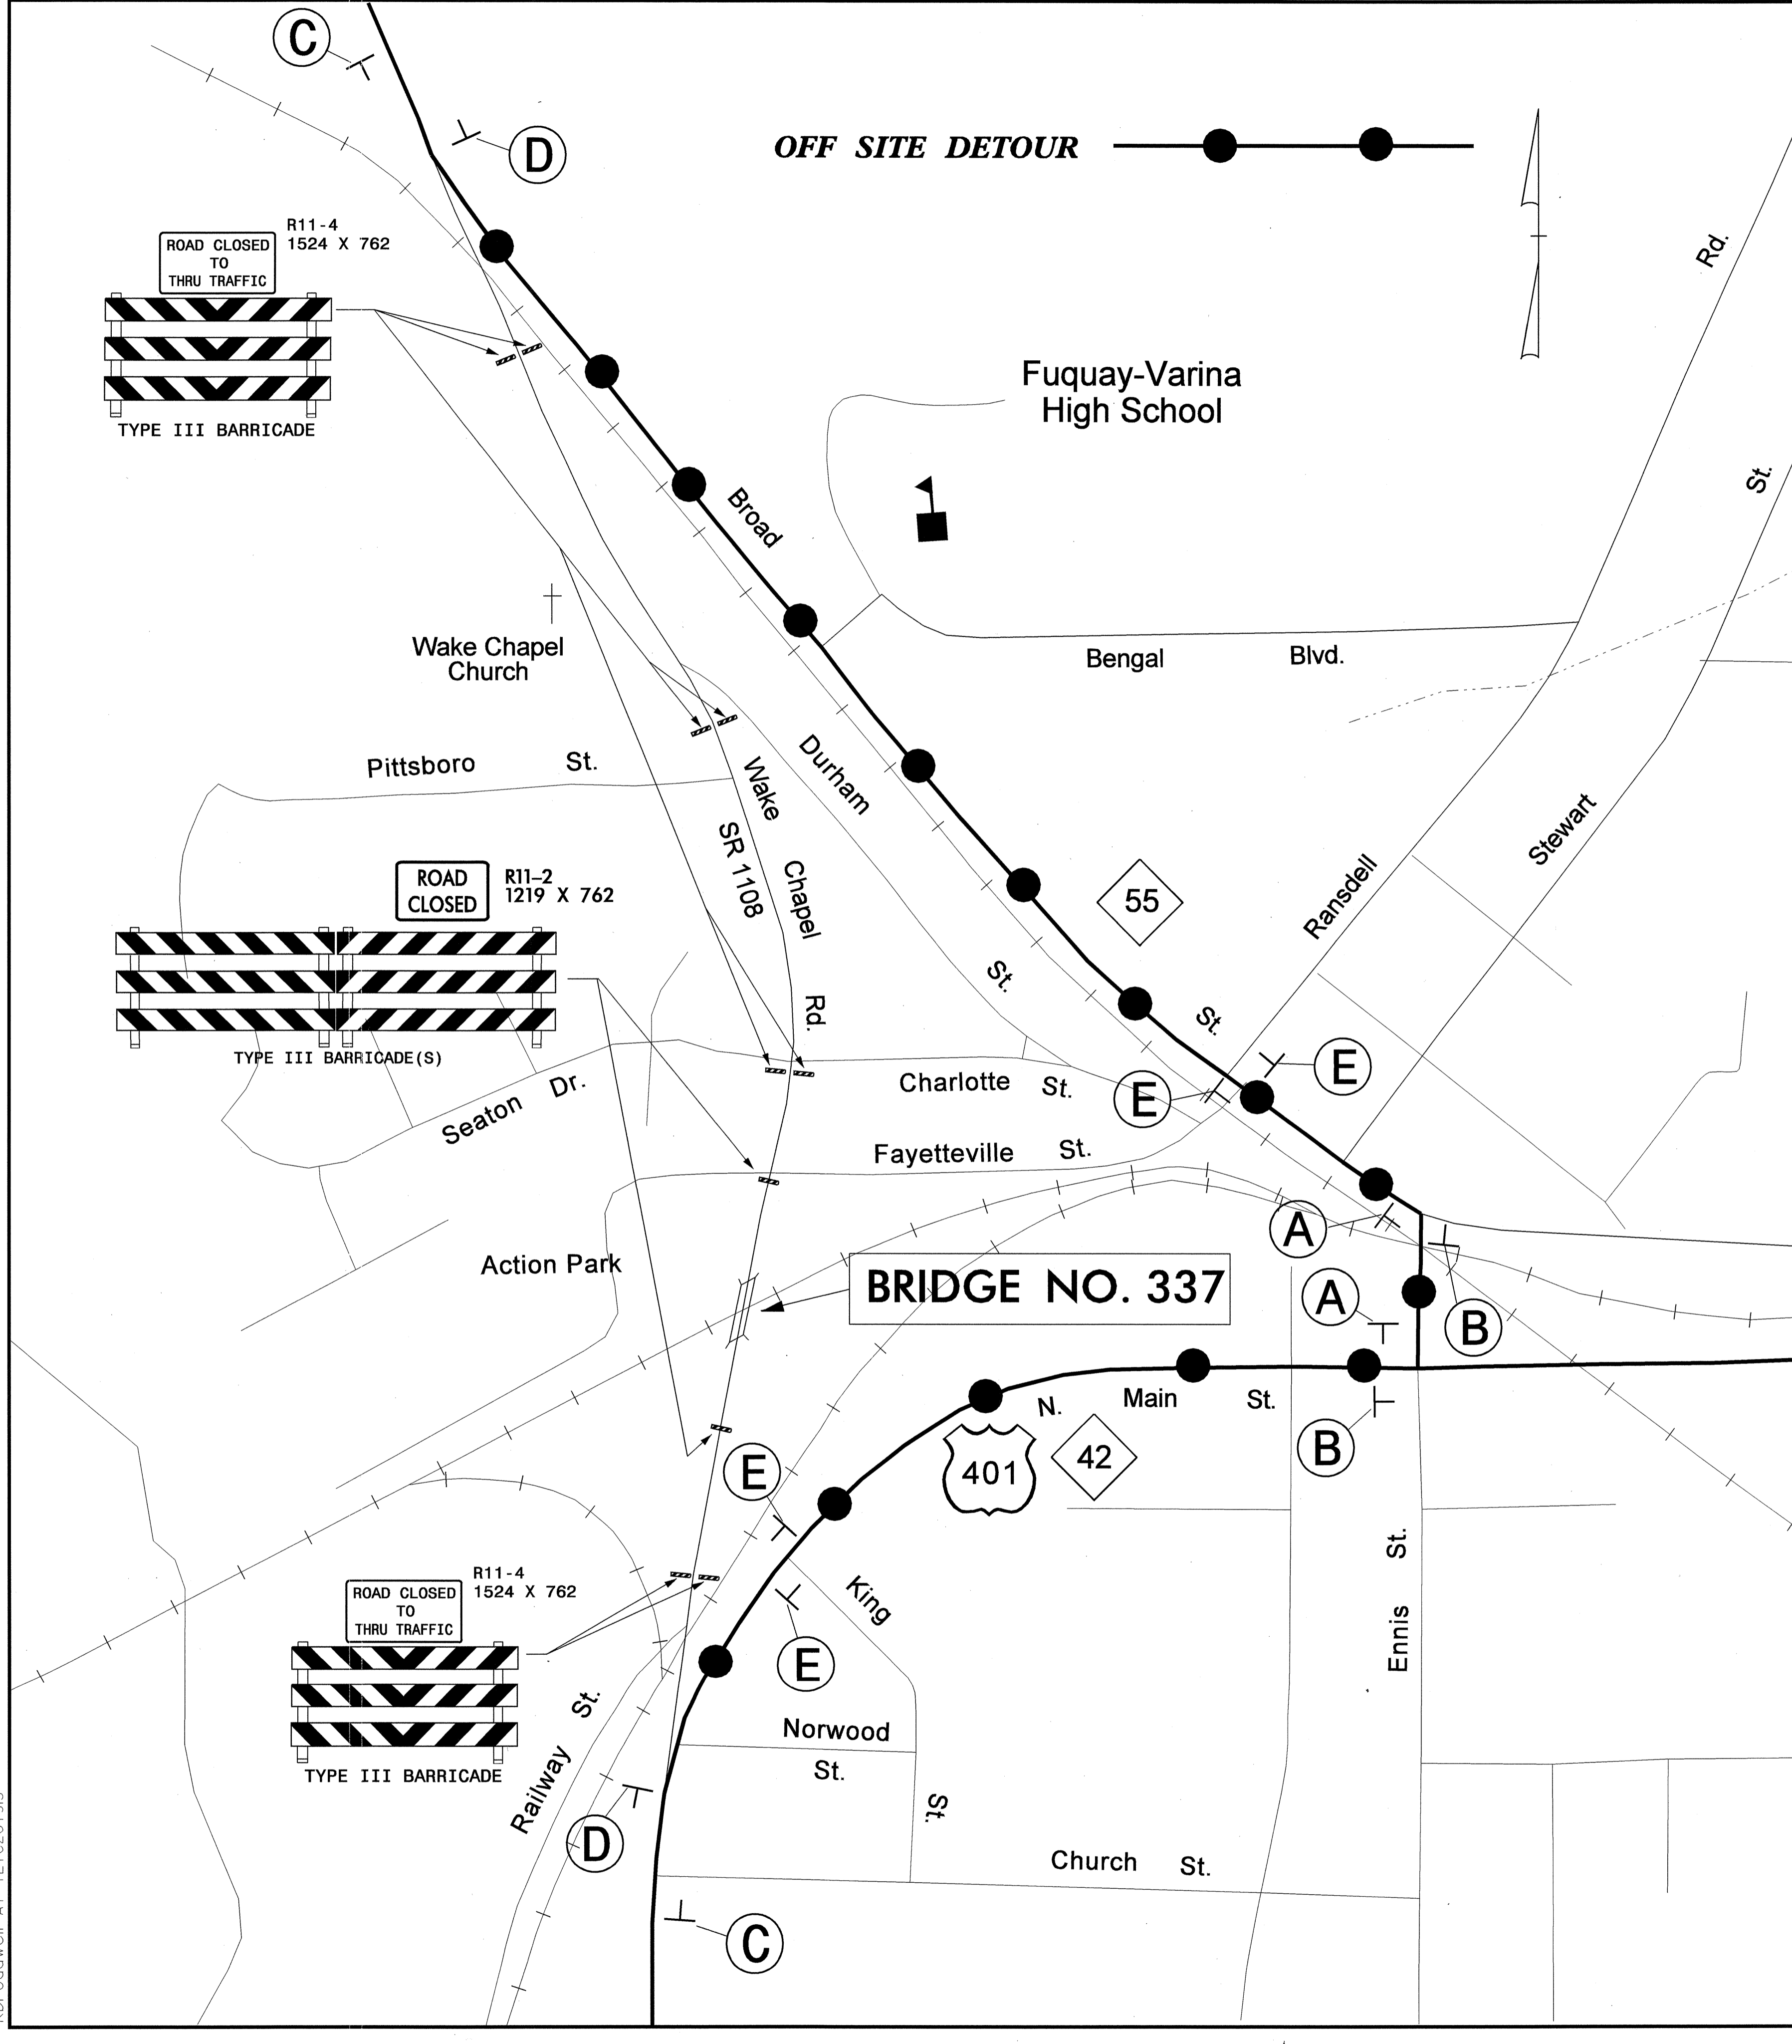

09-JAN-2004 10:43
G:\TCP\B3256\Fig\Tsp07.dgn
Kbradwell_AT_TETC201913