





PROJ. REFERENCE NO.	SHEET NO.
B-3256	TCP-5

BEGIN STATE PROJECT B-3256
-L- POC STA. 10+20.000

-L- POC 11+23.552 (5.4 m RT.) =
 -DRP3- POT 10+00.000

STA 11+46 +/- -L-

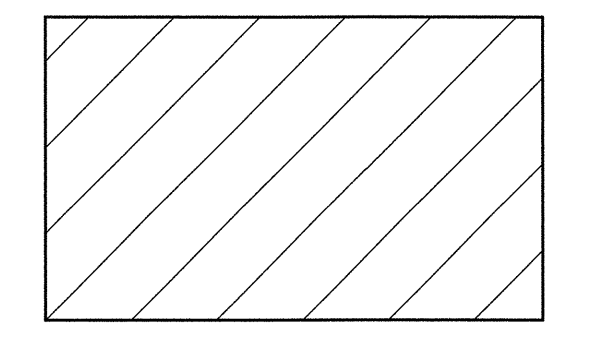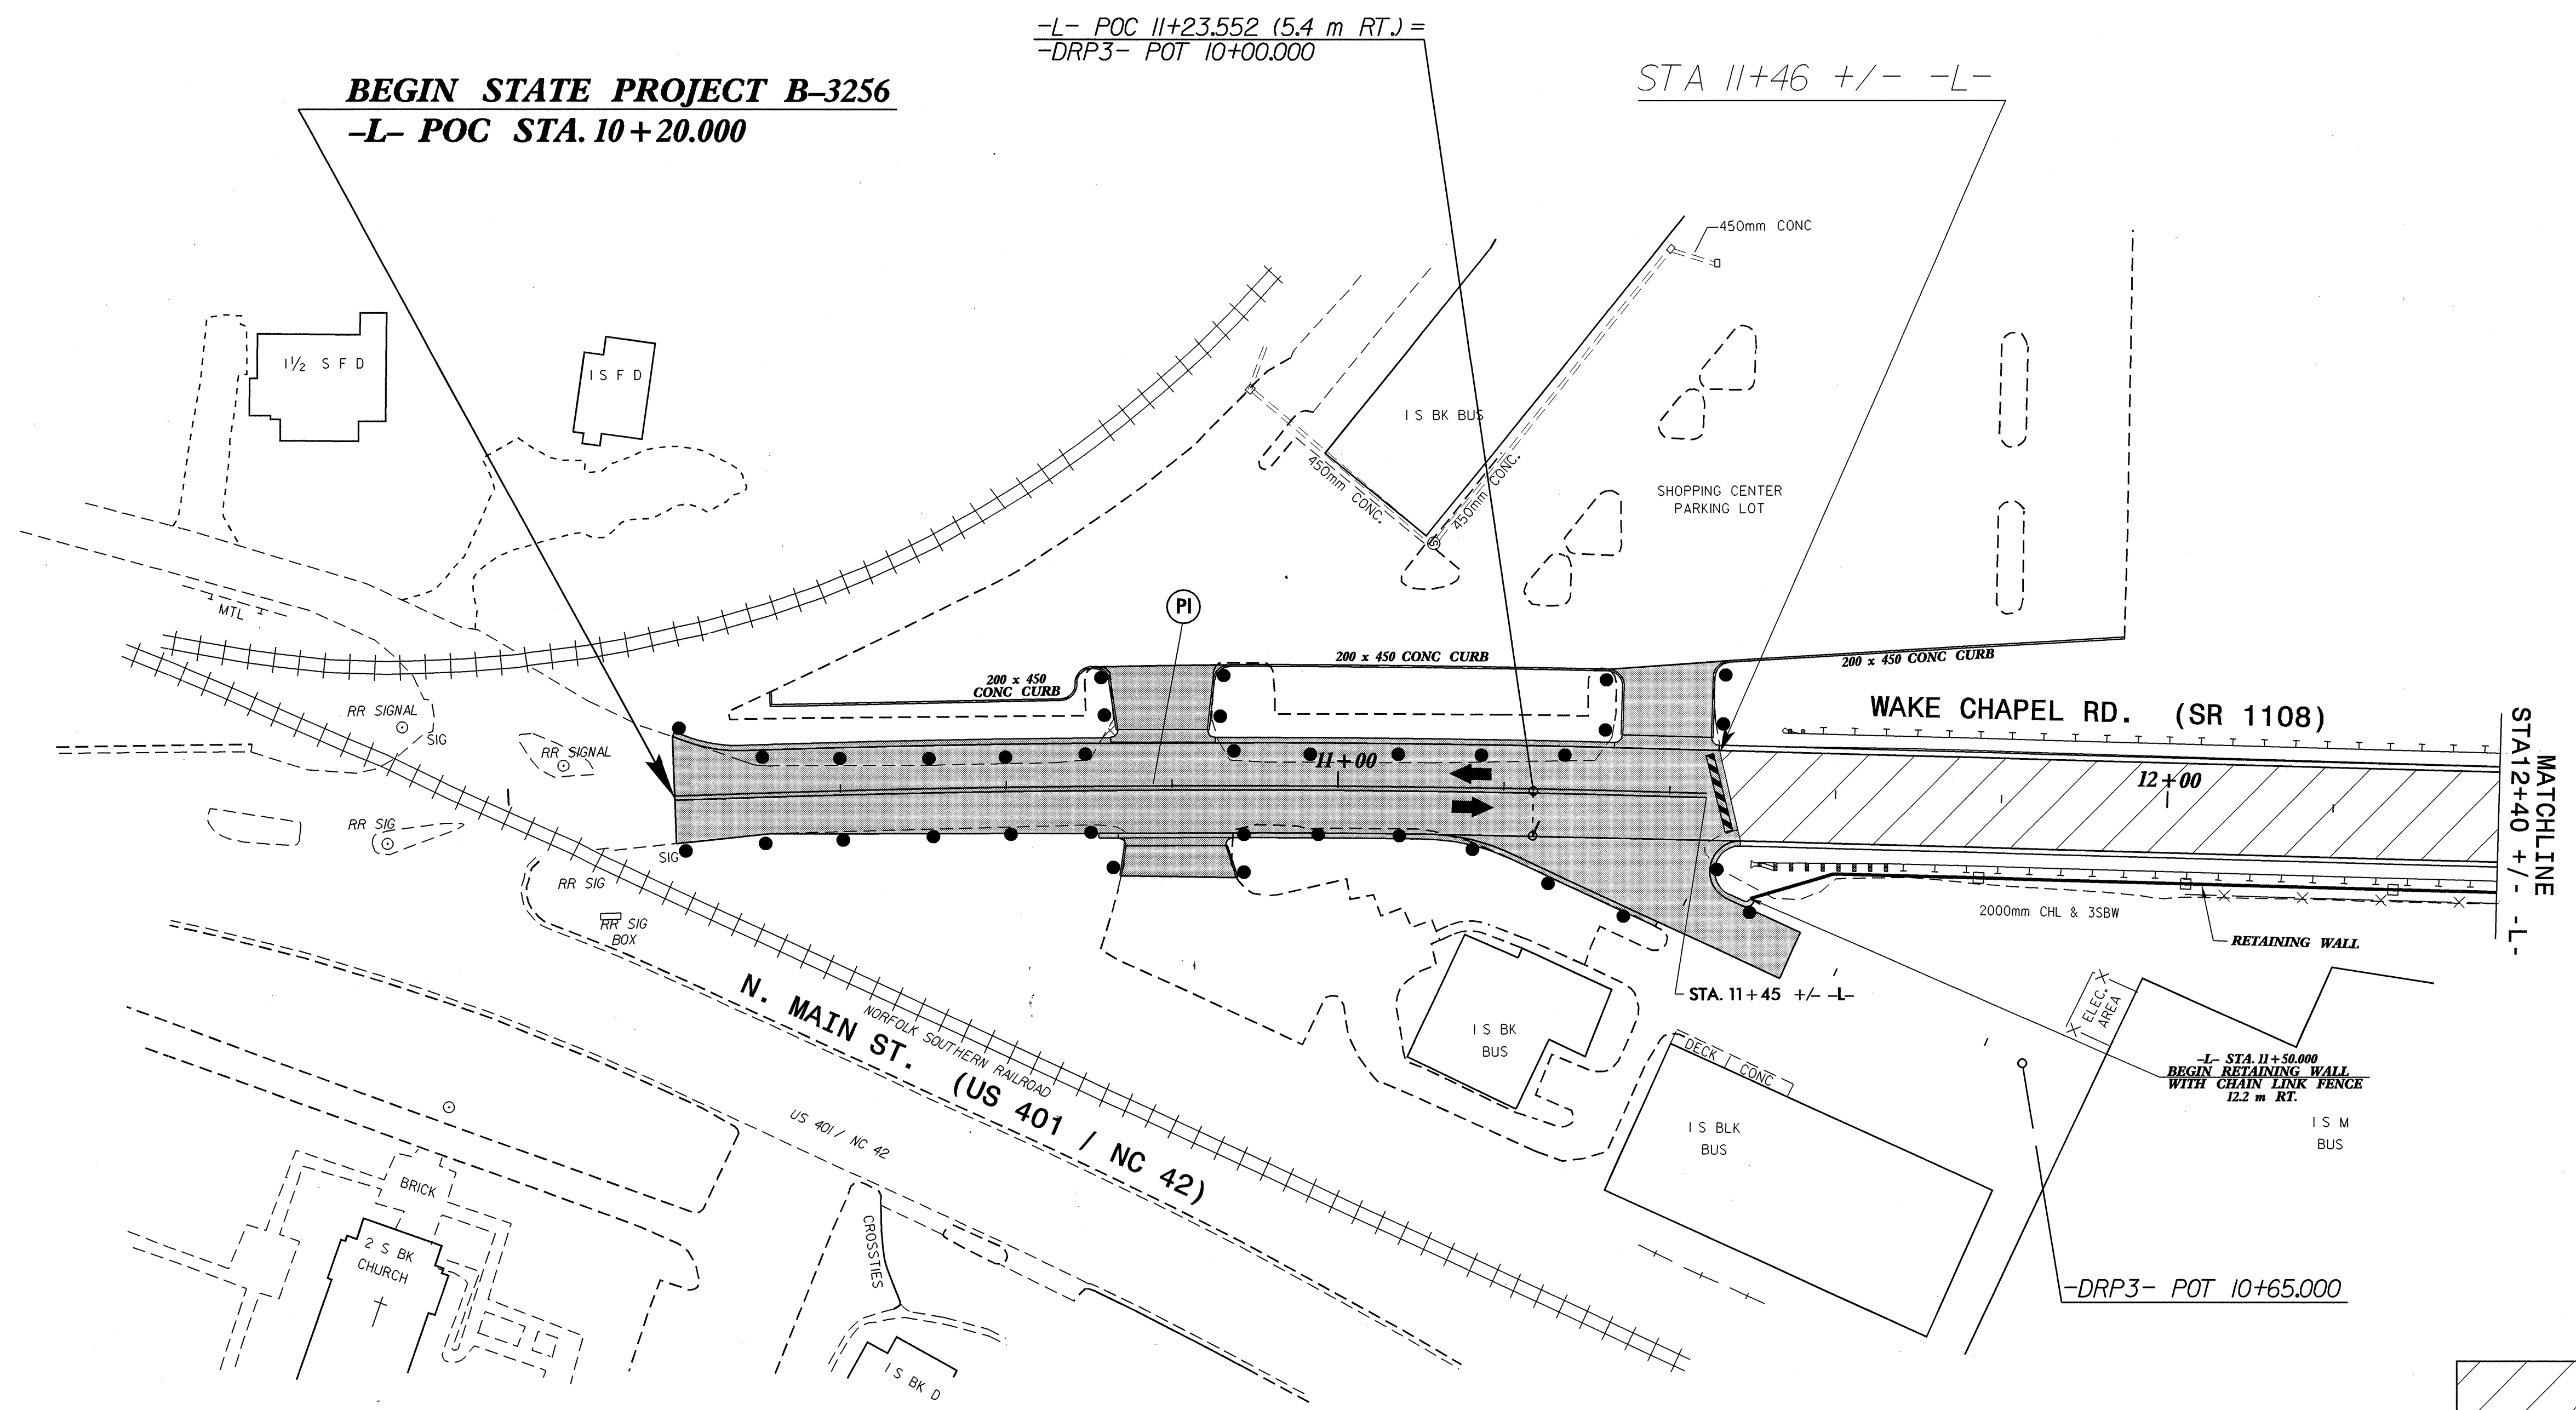

PHASE 1 CONSTRUCTION


09-JAN-2004 10:44
 G:\TCP\B3256\FG_Top05.dgn
 kbroodwell AT TELIC207913

APPROVED: *J.W. Wooldard* DATE: 1/12/04

SEAL
 NORTH CAROLINA
 PROFESSIONAL
 SEAL
 19862
 ENGINEER
 J.W. WOOLARD JR.

PHASES 1 & 2

SCALE: NONE
 DATE: 1/6/04
 DWG. BY: KPB
 DESIGN BY: KPB
 REVIEWED BY: JWW

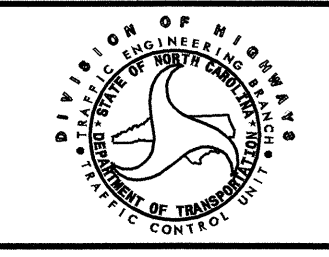

REVISIONS