



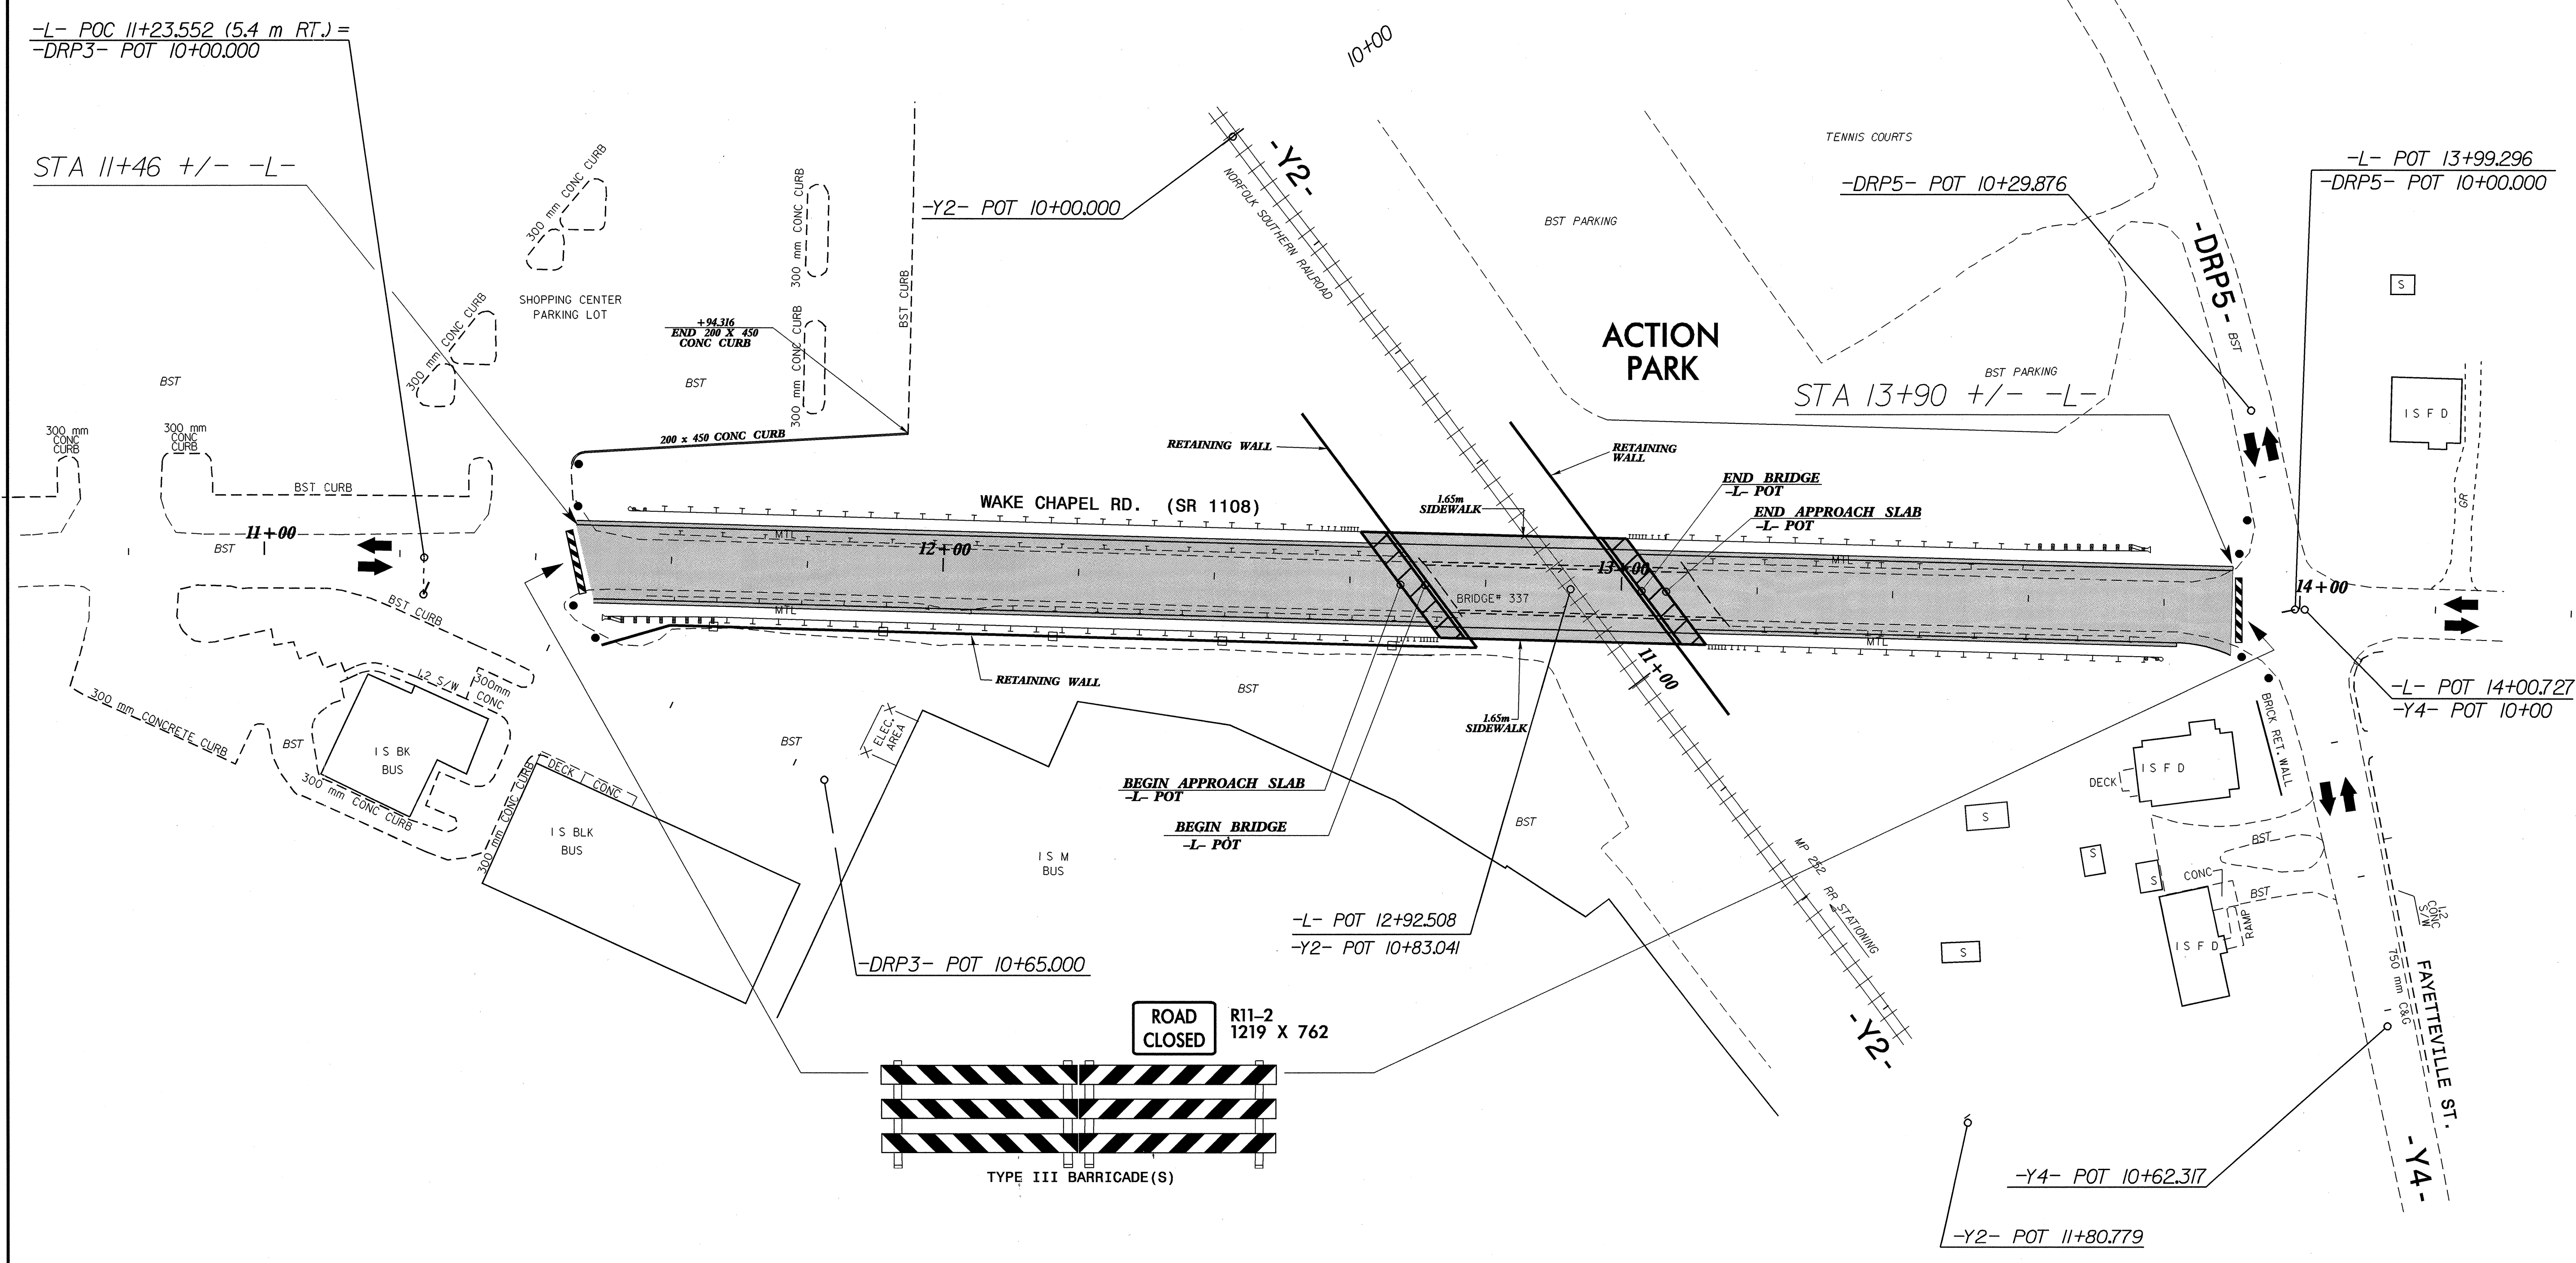

PROJ. REFERENCE NO.	SHEET NO.
B-3256	TCP-4

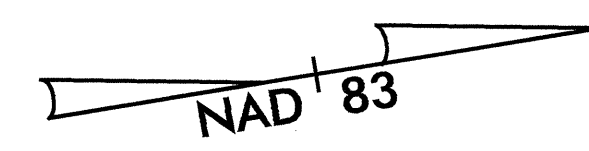


ROAD CLOSED  
R11-2  
1219 X 762

TYPE III BARRICADE(S)


SEE DETOUR ROUTE ON SHEET TCP-7

APPROVED: *J.W. Woolard* DATE: 1/12/04

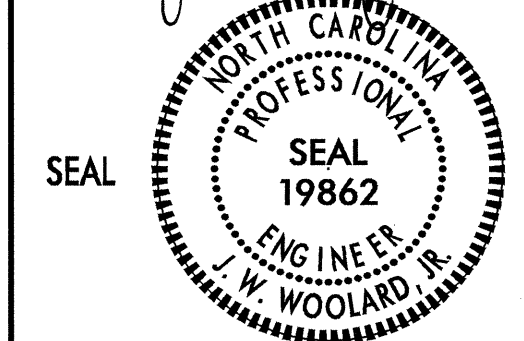

SCALE: NONE  
DATE: 1/7/04  
DWG. BY: KPB  
DESIGN BY: KPB  
REVIEWED BY: JWW

PHASE 1

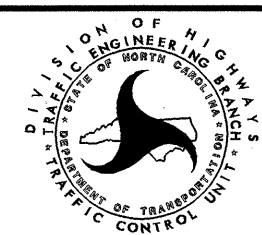

REVISIONS	

09-JAN-2004 10:44  
G:\TCP\B3256-TS\top04.dgn  
KBrookwell AT TET207913