
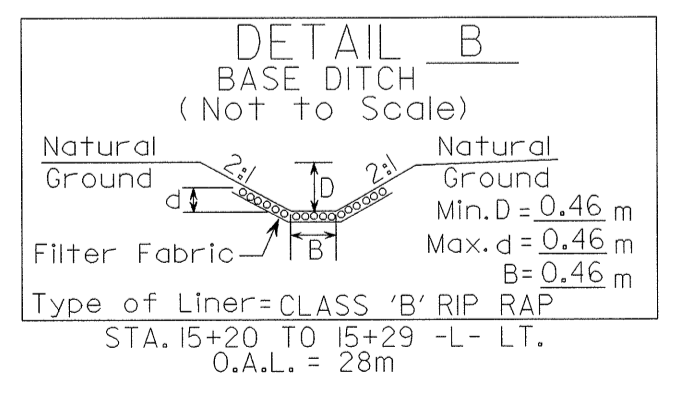
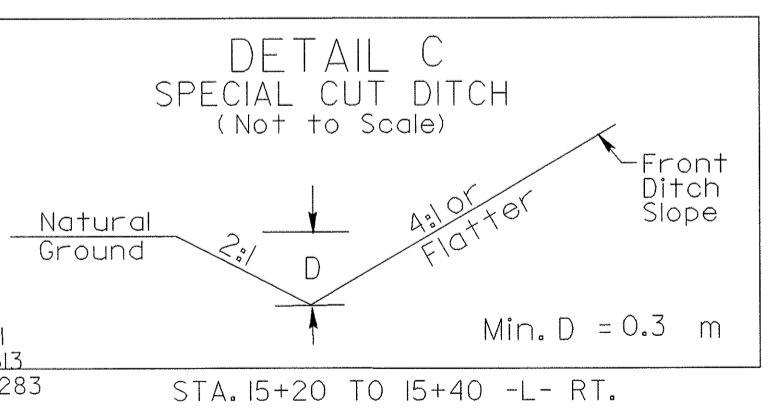
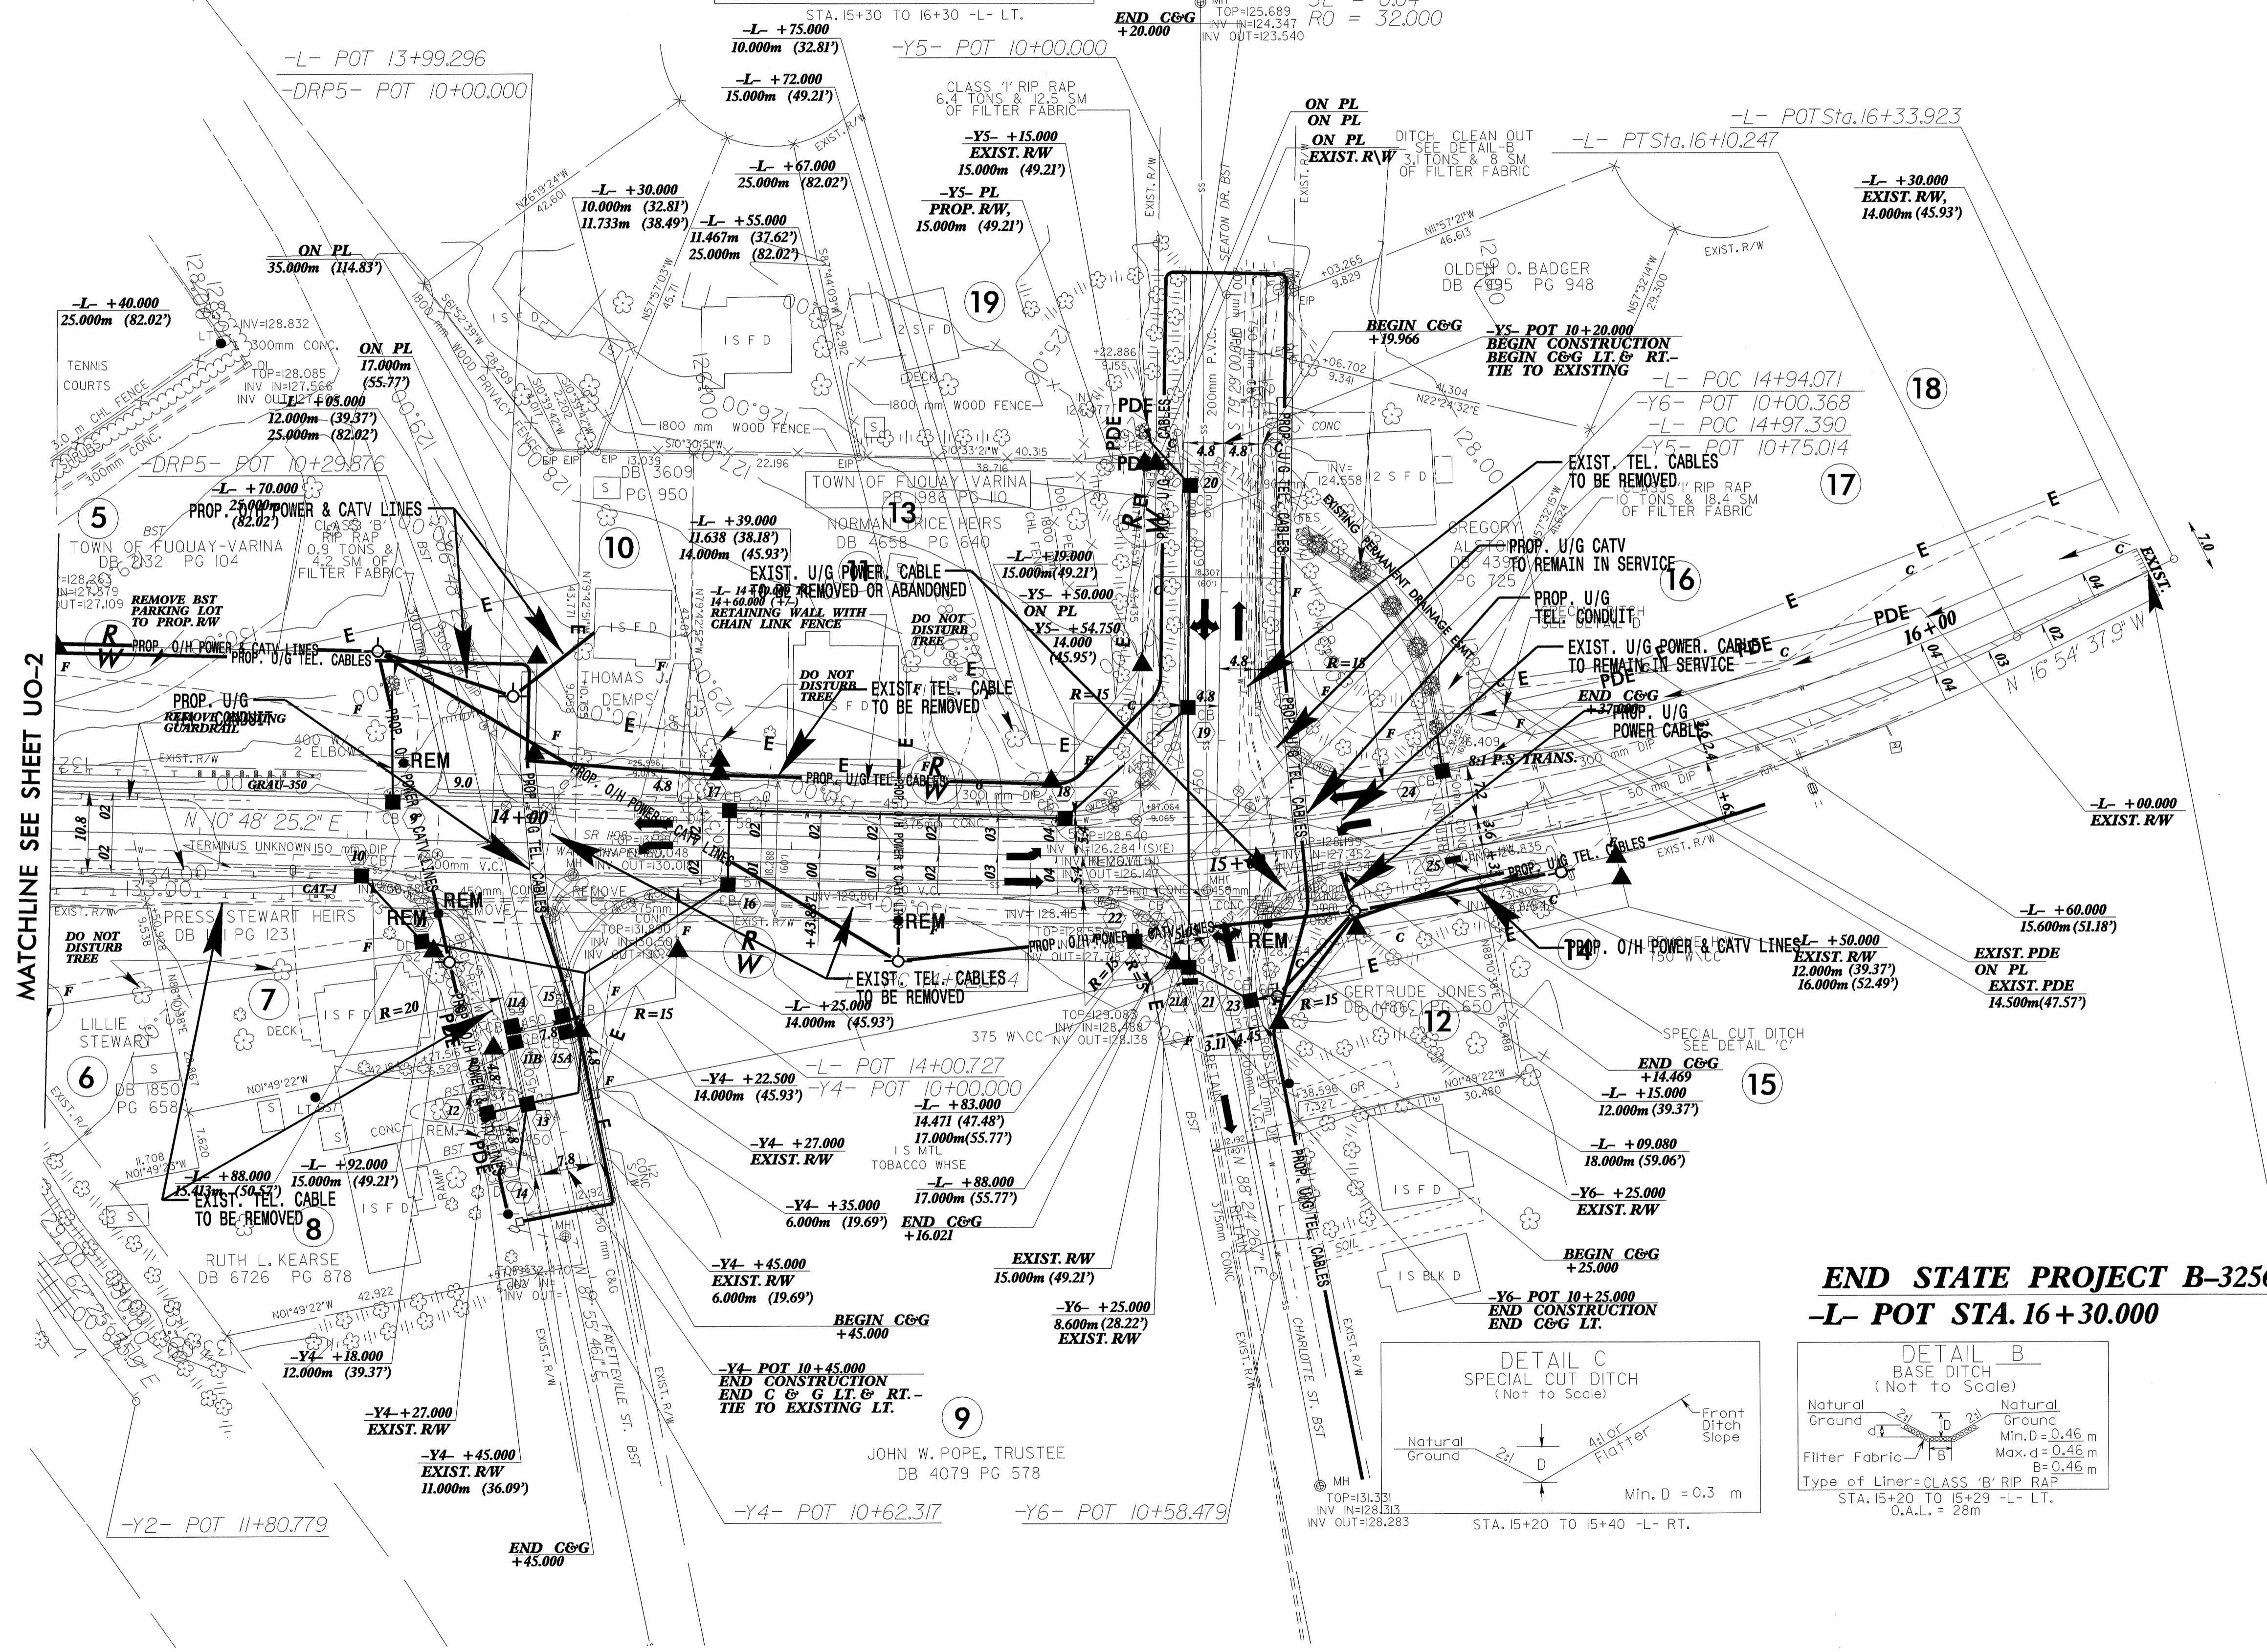


-L-
 PI Sta 15+42.687
 $\Delta = 27' 43'' 03.1''$ (LT)
 $L = 137.872$
 $T = 70.313$
 $R = 285.000$
 $SE = 0.04$
 $RO = 32.000$

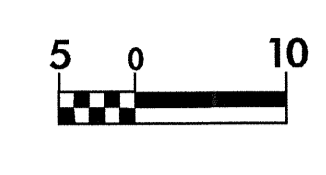

END STATE PROJECT B-3256
-L- POT STA. 16 + 30.000

10-MAR-2004 07:23
 R:\Utilities\B3256\UO3\ut_psh.dgn
 DS212422