


PROJECT REFERENCE NO.	SHEET NO.
B-3256	UC-4
DESIGNED BY: DVJ	
DRAWN BY: DVJ	
CHECKED BY: CDB	
APPROVED BY: CDB	
REVISED:	
NORTH CAROLINA DEPARTMENT OF TRANSPORTATION DESIGN SERVICES UNIT PHONE: (919)250-4128 FAX: (919)250-4119	
UTILITY CONSTRUCTION PLANS ONLY	

UTILITY CONSTRUCTION

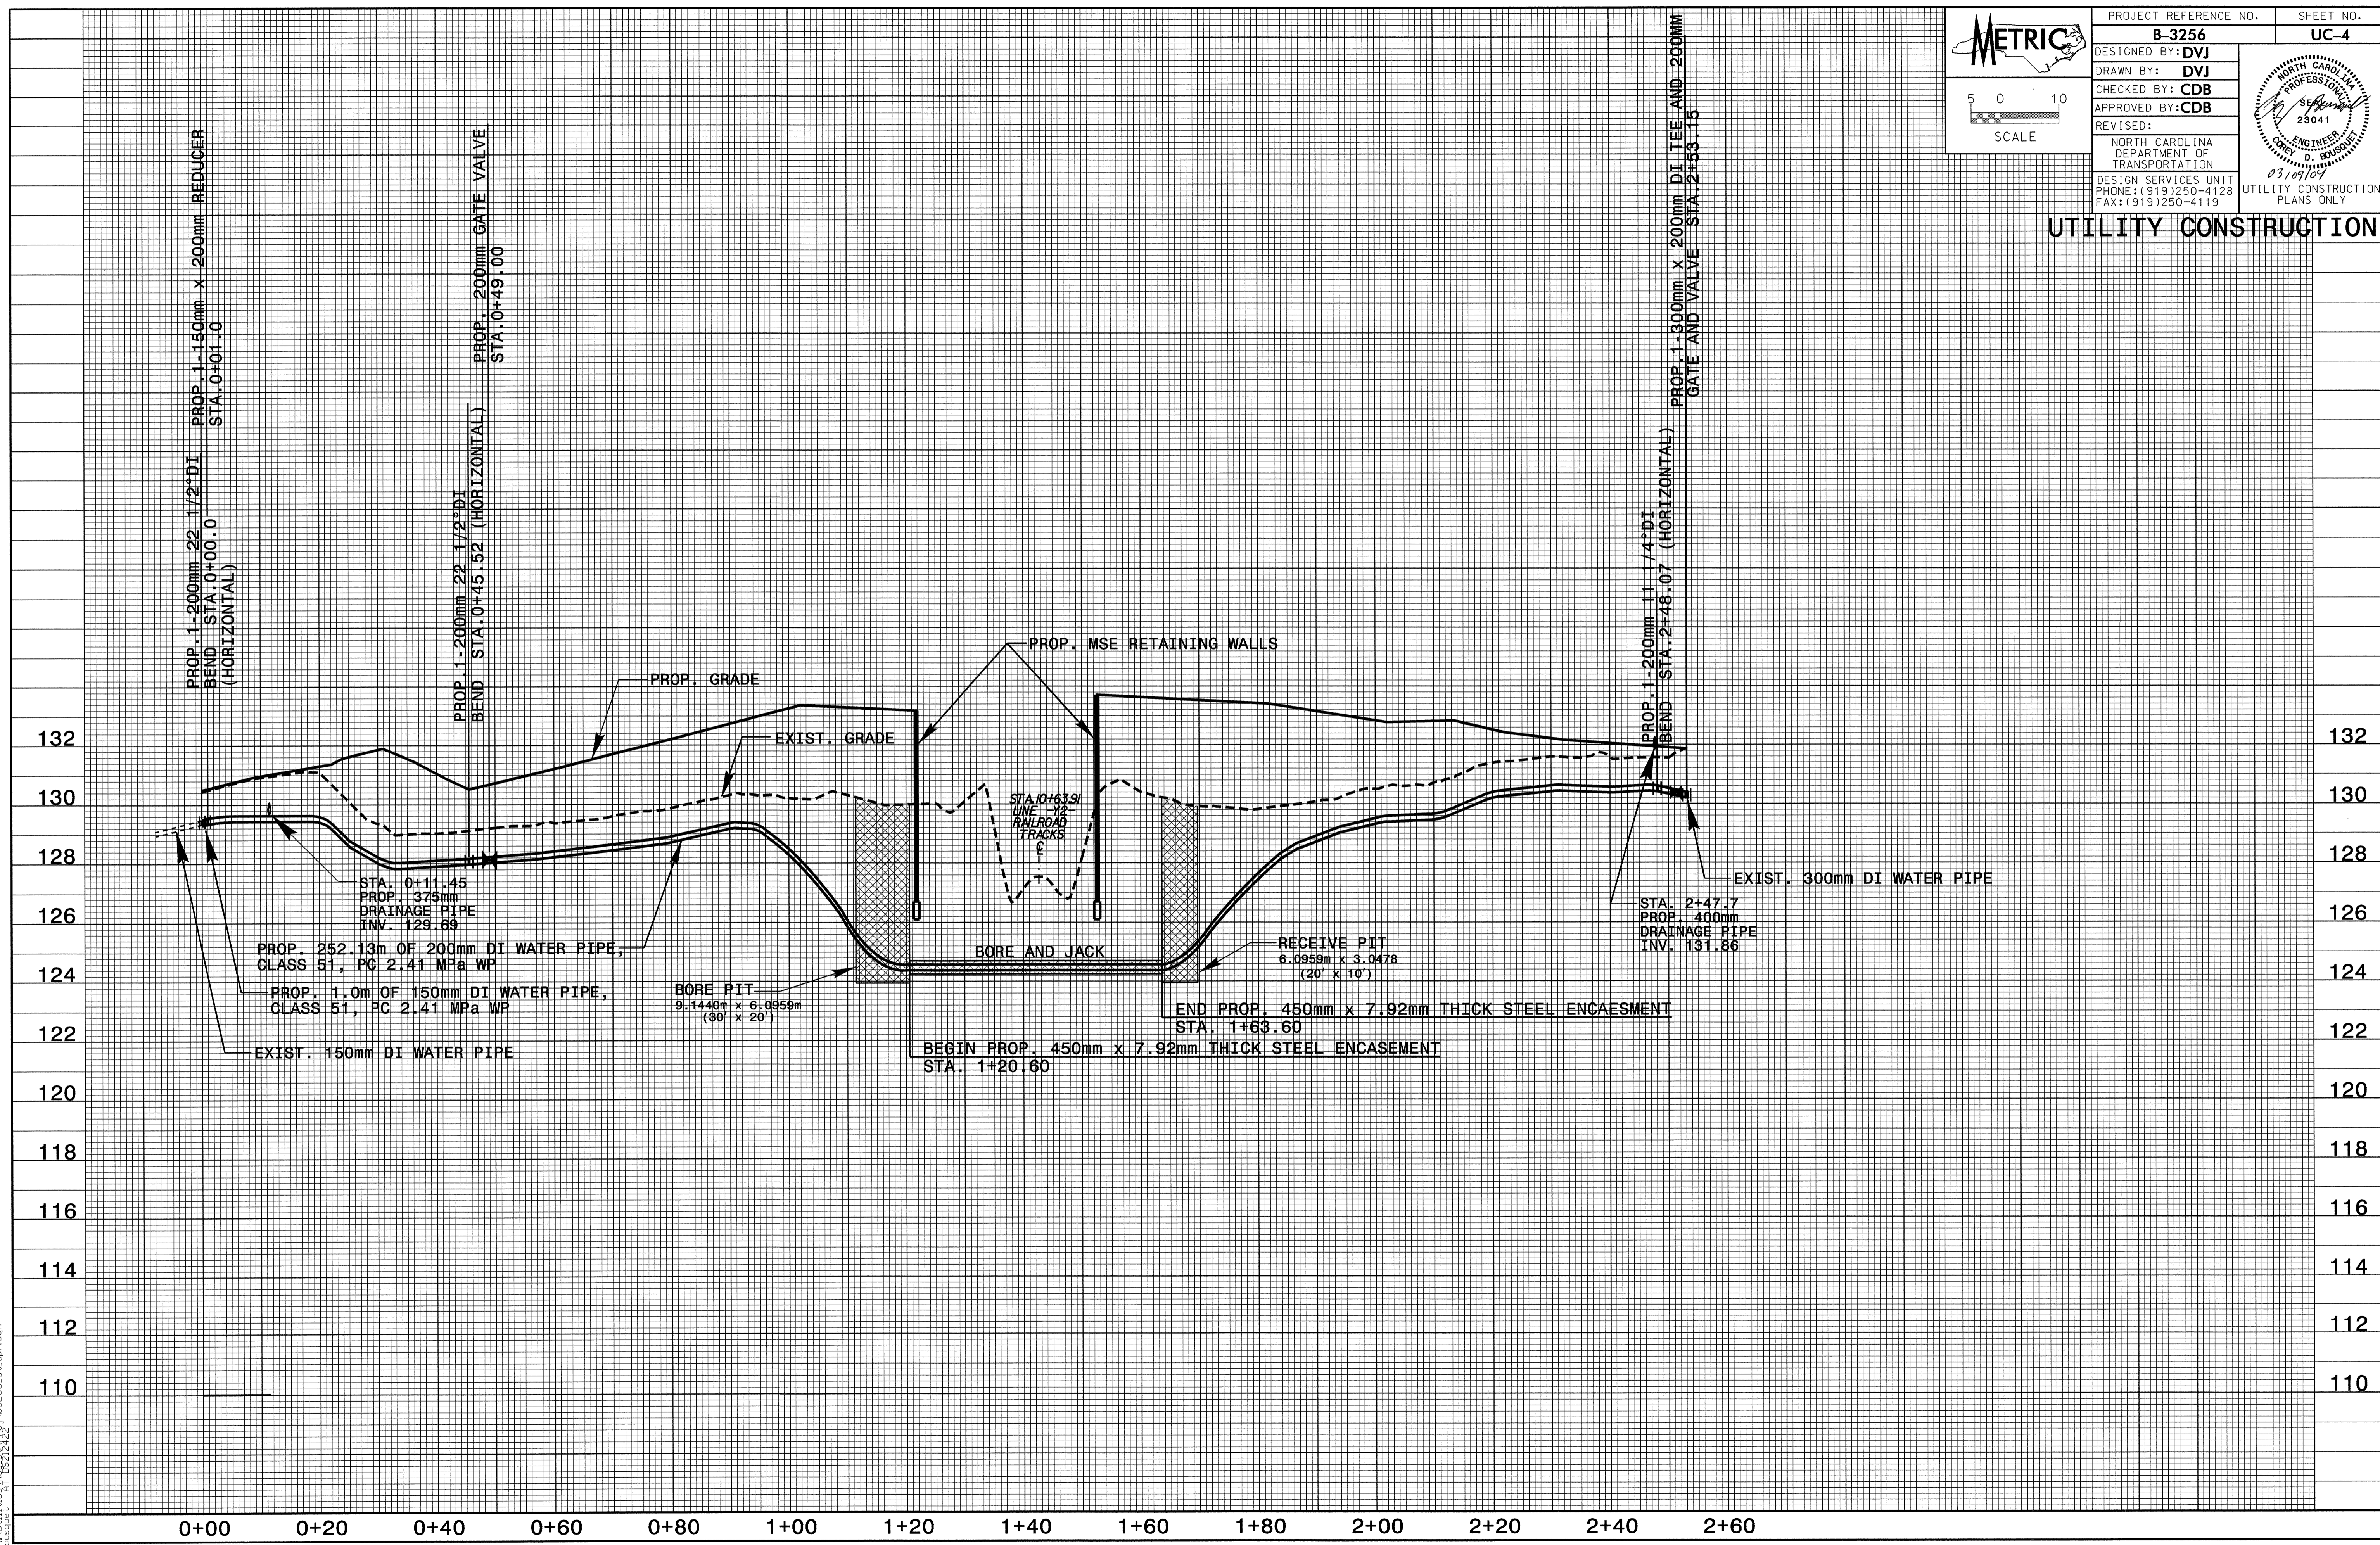

I:\MAR-2004_09326
 R:\Utilities\B3256\B3256-ut_upr.dgn
 03/10/04 11:52:22