

METRIC

PROJECT REFERENCE NO. **B-3256** SHEET NO. **UC-3**

DESIGNED BY: **DVJ**

DRAWN BY: **DVJ**

CHECKED BY: **CDB**

APPROVED BY: **CDB**

REVISED:


NORTH CAROLINA DEPARTMENT OF TRANSPORTATION

DESIGN SERVICES UNIT
PHONE: (919)250-4128
FAX: (919)250-4119


UTILITY CONSTRUCTION PLANS ONLY

23041

03/10/04

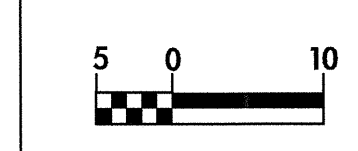

UTILITY CONSTRUCTION

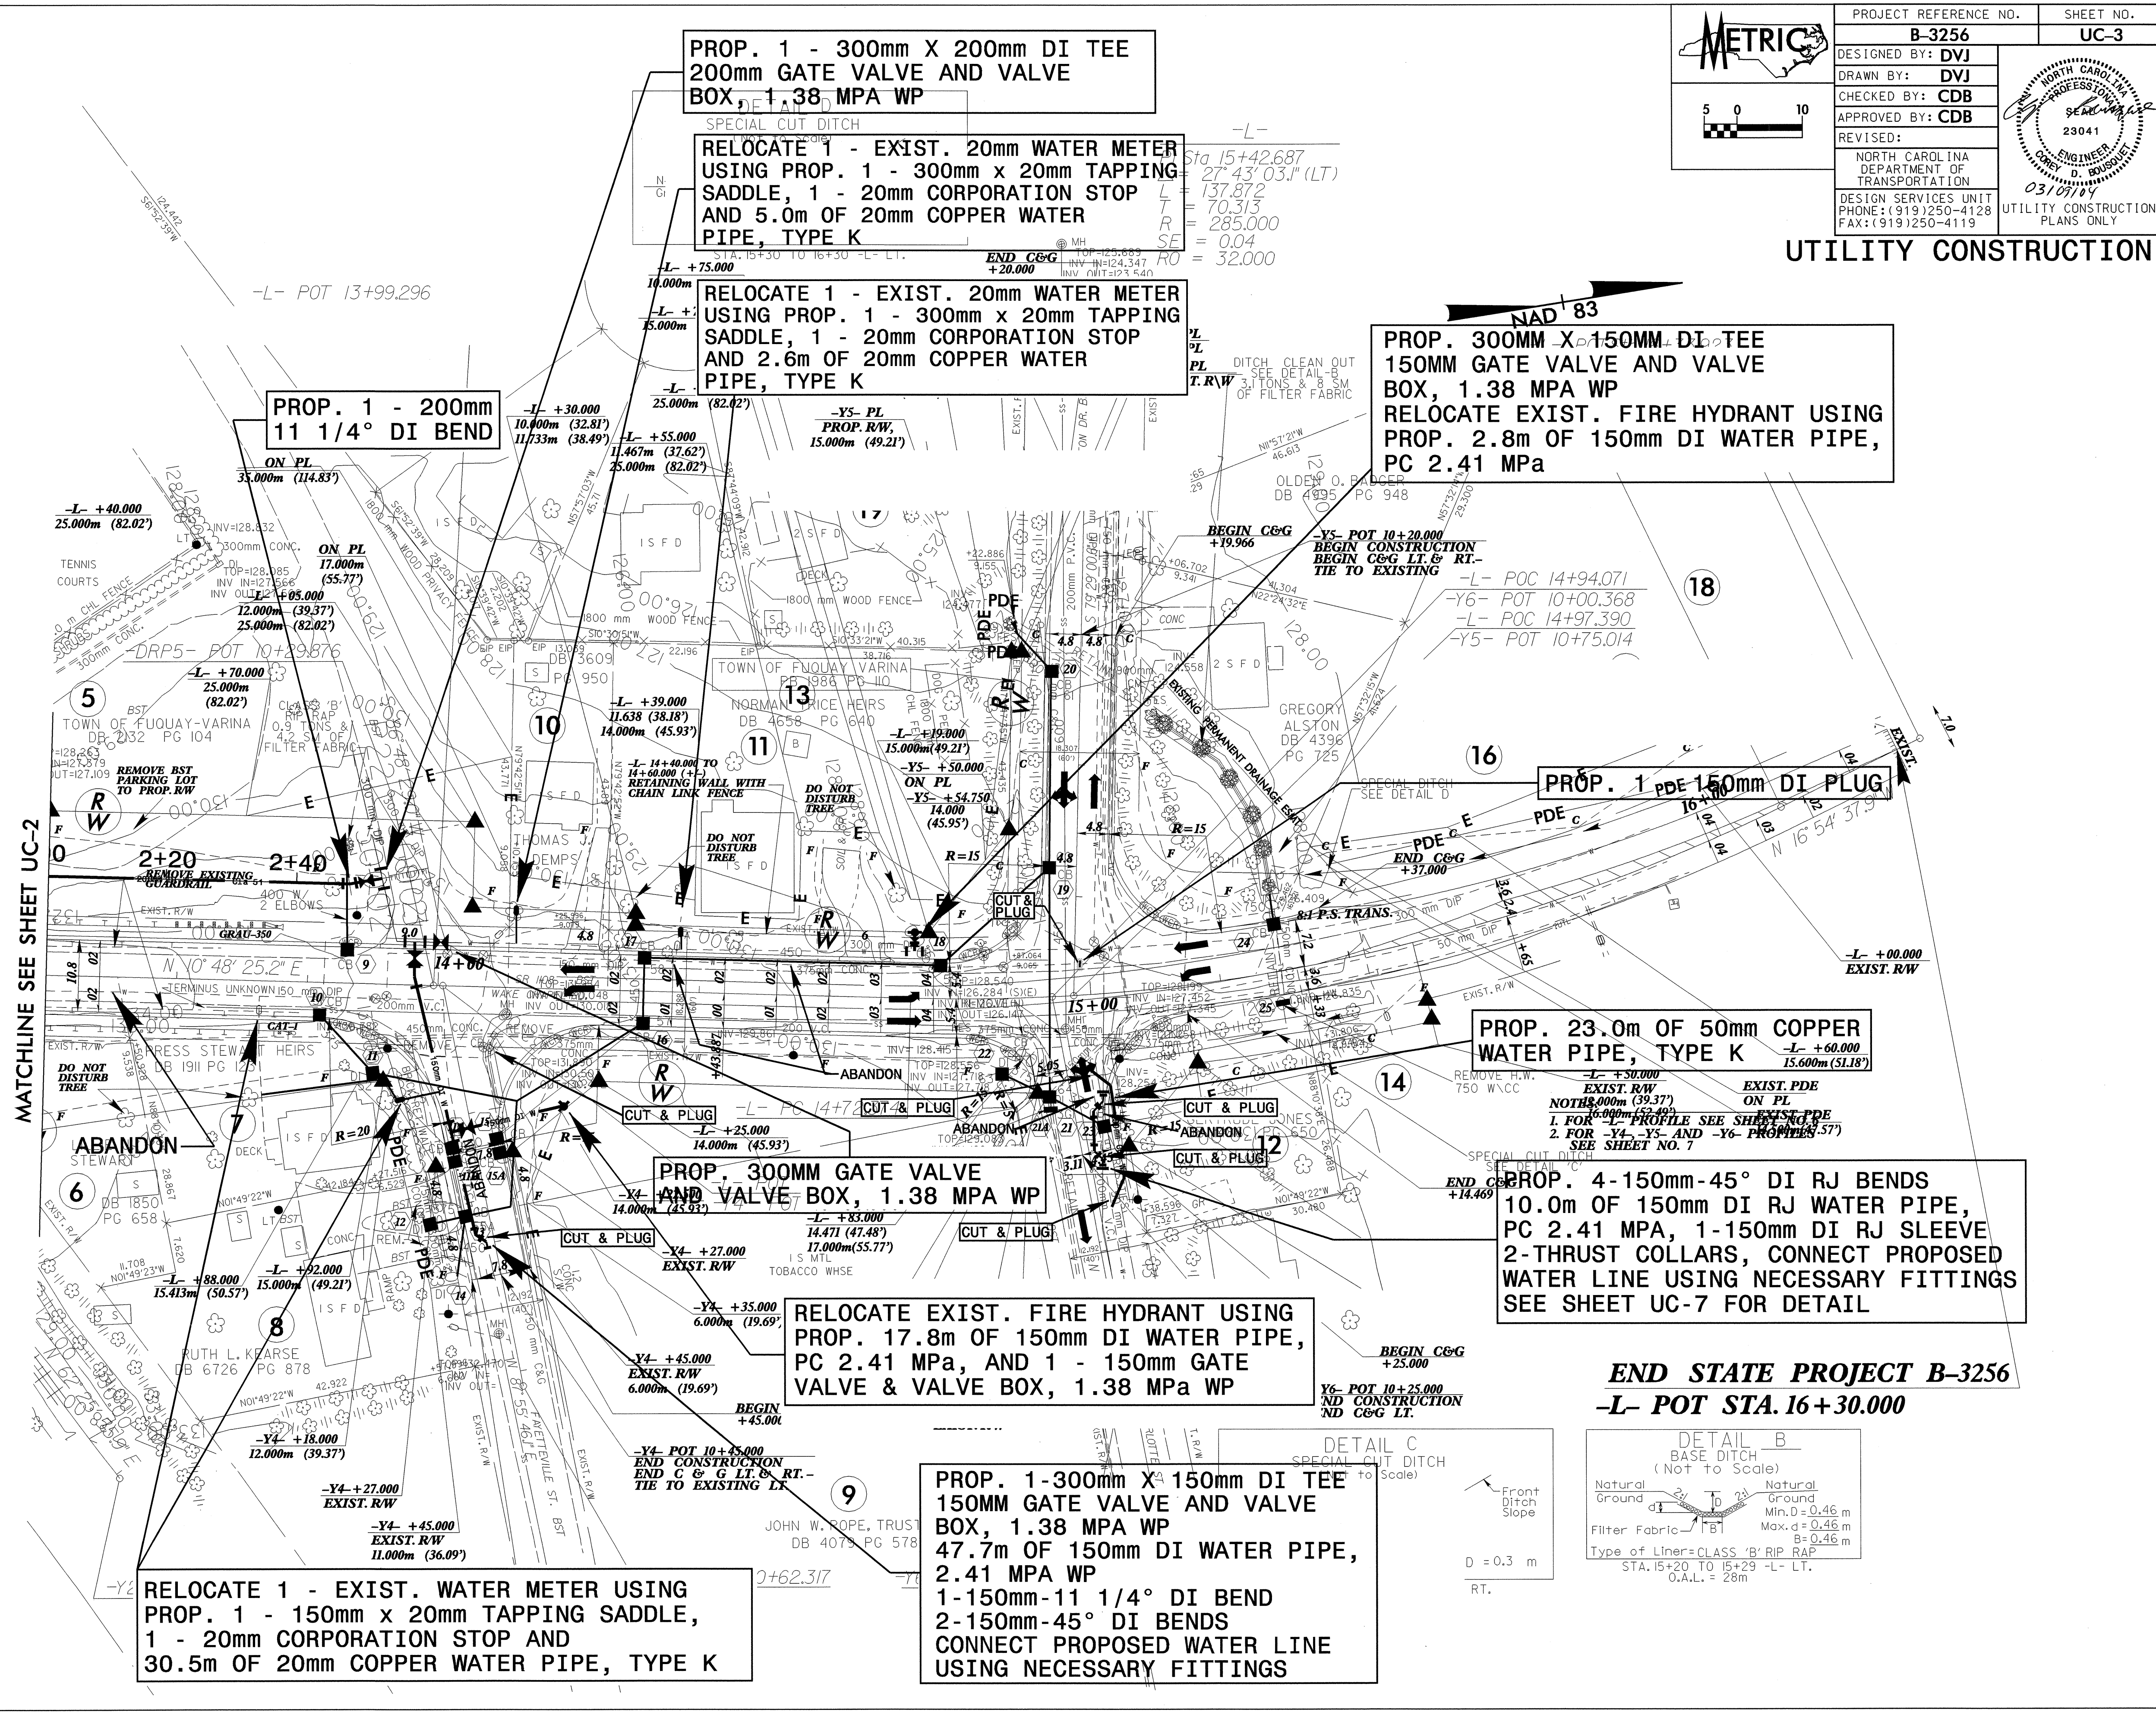

10-MAR-2004 09:48
R:\Utilities\B3256\05_UC3_ut_psh.dgn
b3256_05_UC3