


07/26/09

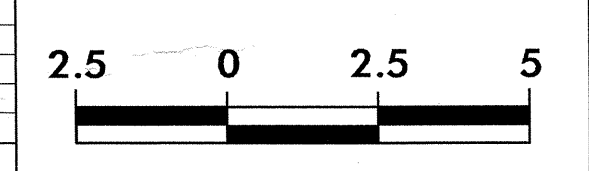


PROJECT REFERENCE NO.	SHEET NO.
B-3256	X-11

50 40 30 20 10 0 10 20 30 40 50

EXCAVATION
CM

EMBANKMENT
CM

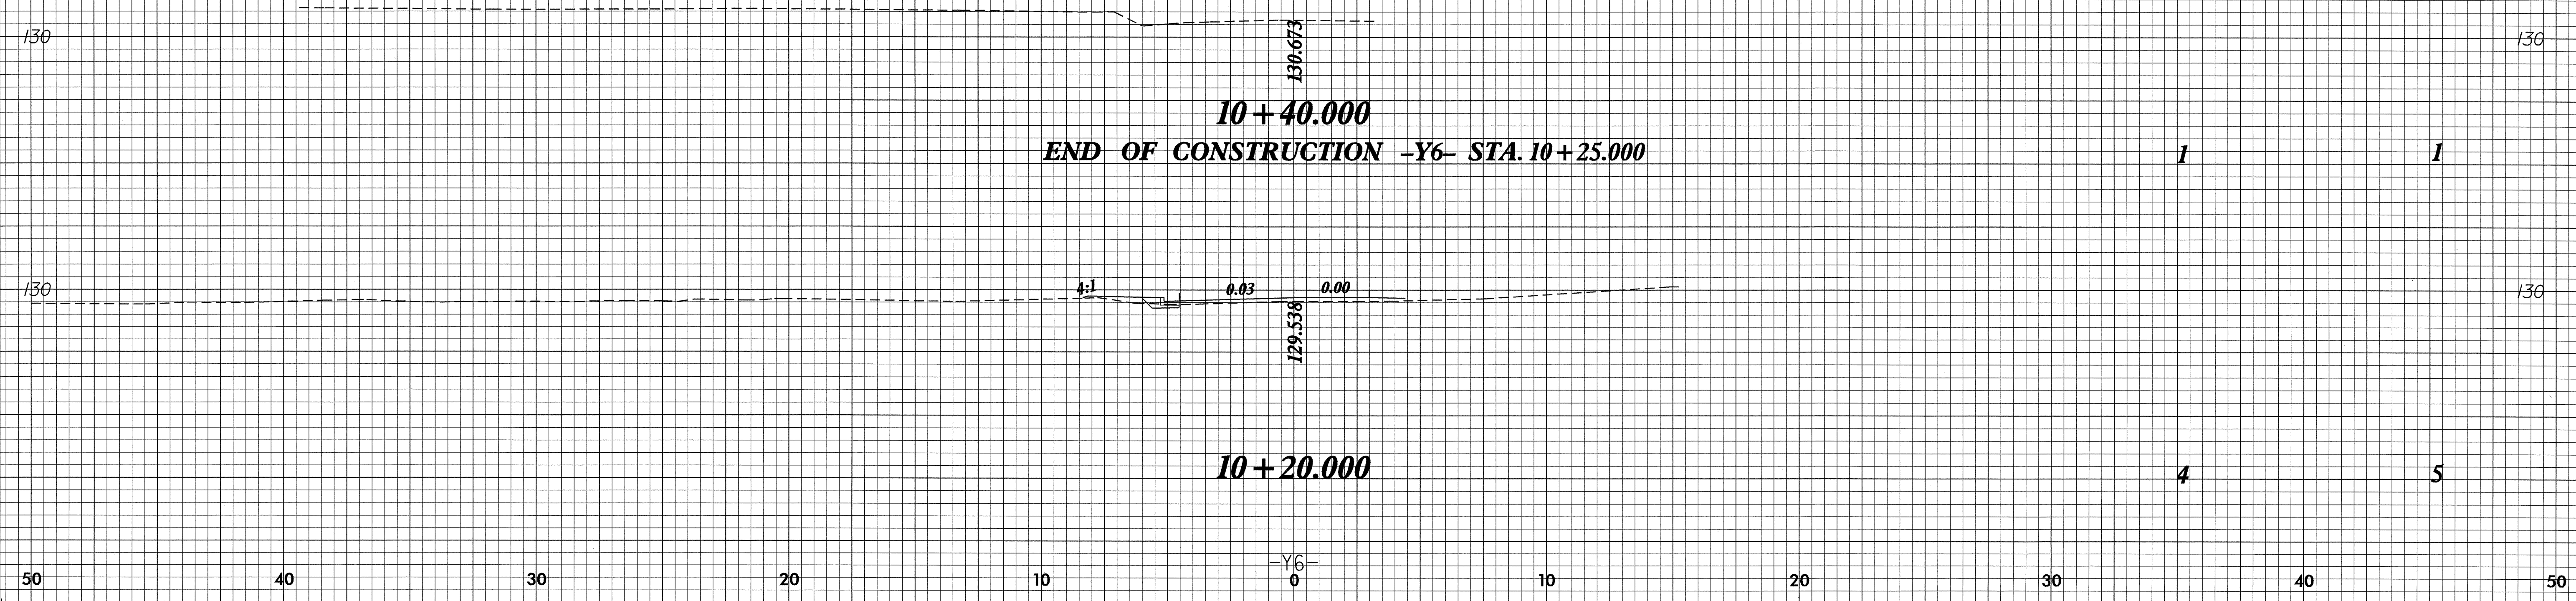

30-JUN-2004 15:01
E:\mason\A1\RD28888\Draw6.dwg