
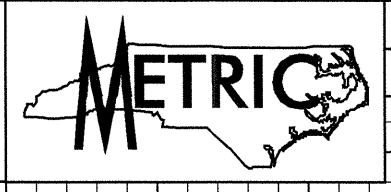



0.742/98

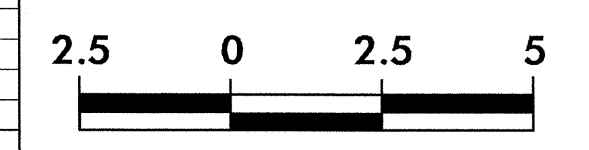

PROJECT REFERENCE NO.	SHEET NO.
B-3256	X-9

50 40 30 20 10 0 10 20 30 40 50

EXCAVATION CM EMBANKMENT CM

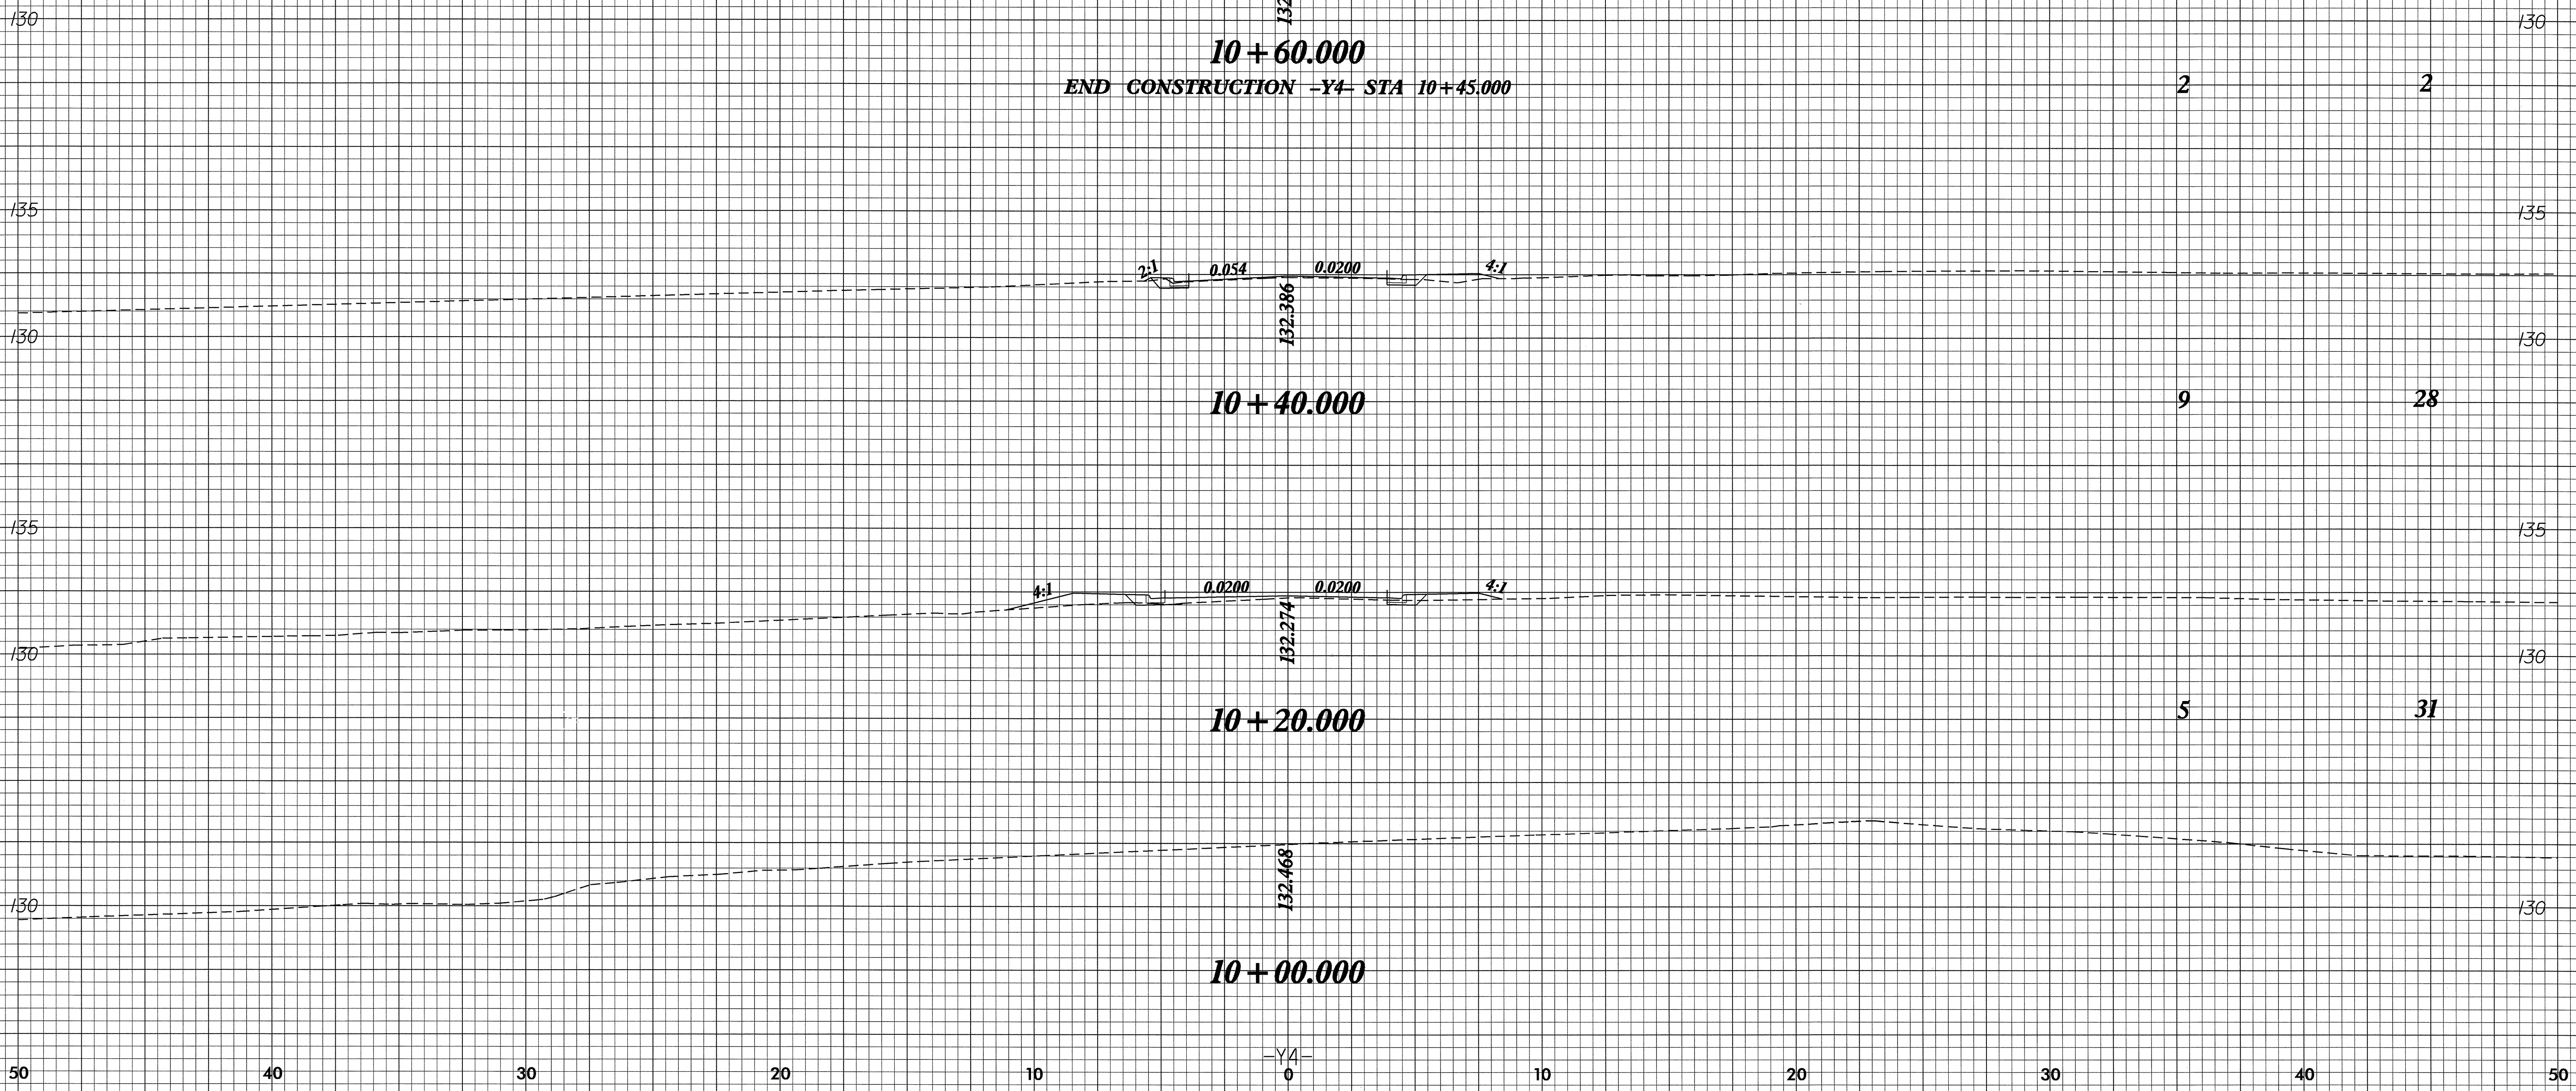

30-JUN-2004 15:01
E:\morrison\A1\1028855\1028855.dwg