


0.26/95



PROJECT REFERENCE NO.	SHEET NO.
B-3256	X-6

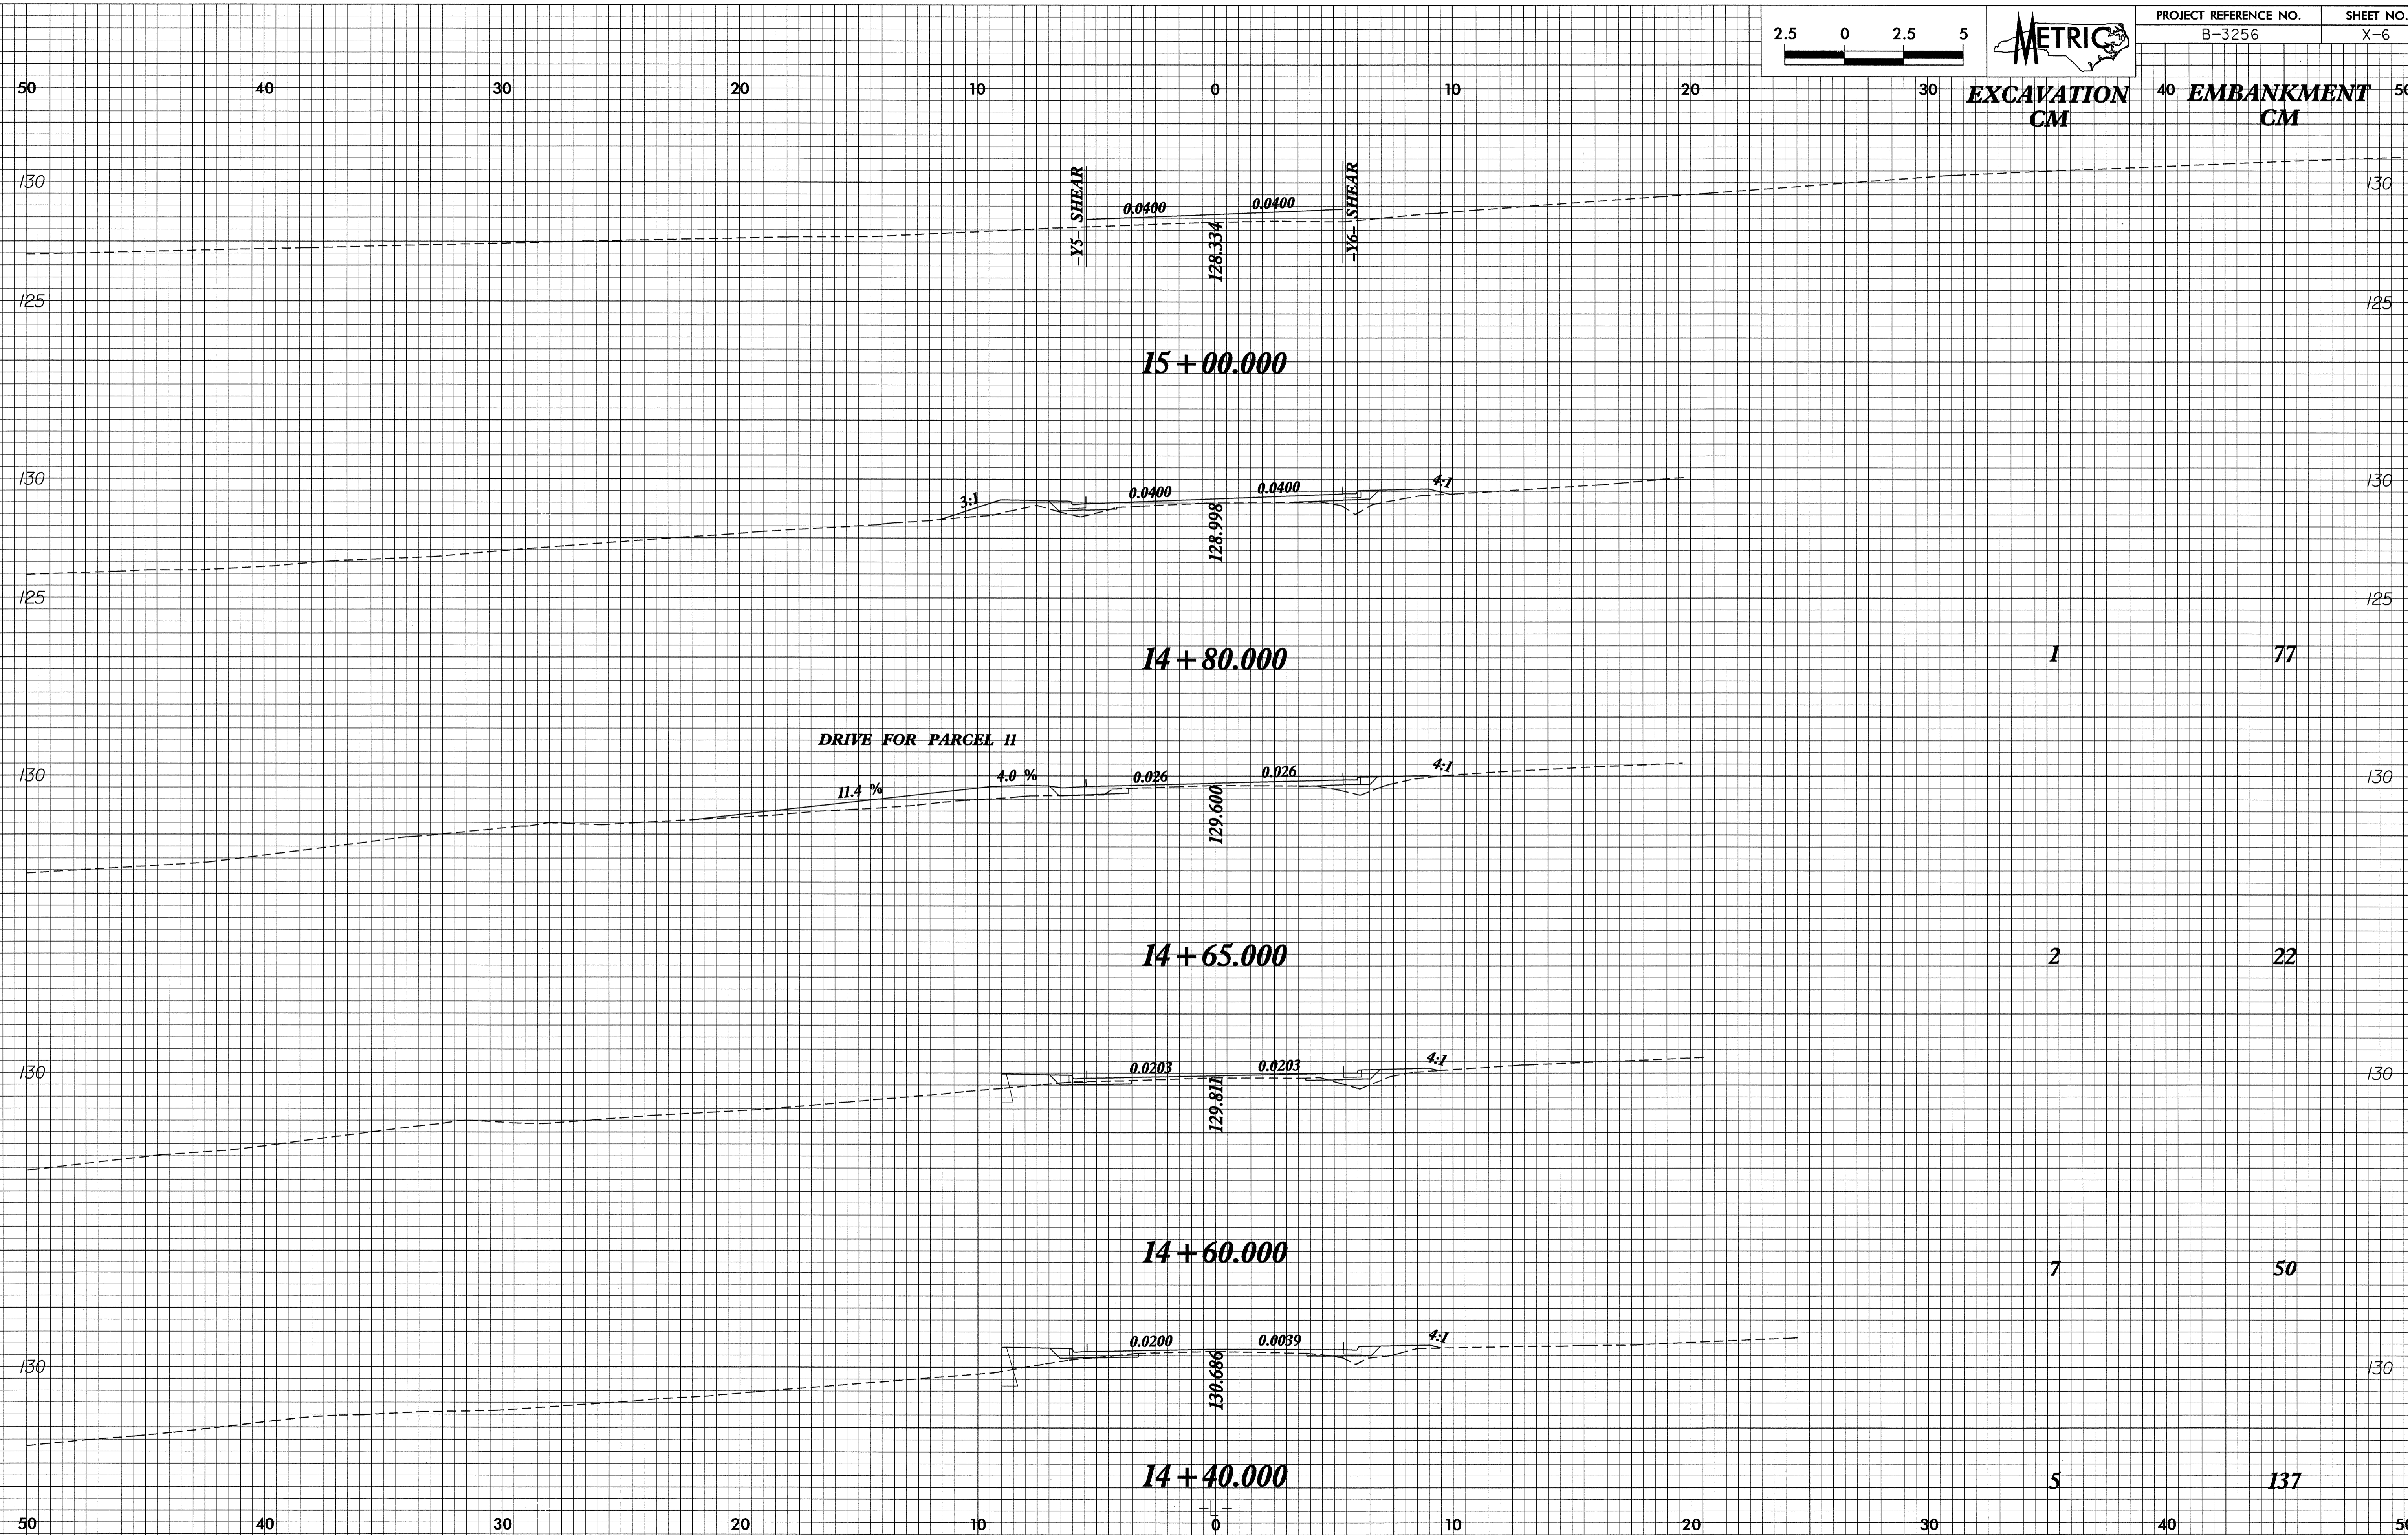

EXCAVATION CM 40 EMBANKMENT CM

1 77

2 22

7 50

5 137

30-JUN-2004 15:30
 EN:Morrison AT:R2238383\enl.xpl