



10/26/2016

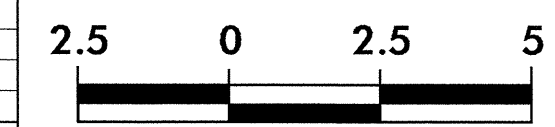

PROJECT REFERENCE NO. B-3256	SHEET NO. X-4
---------------------------------	------------------

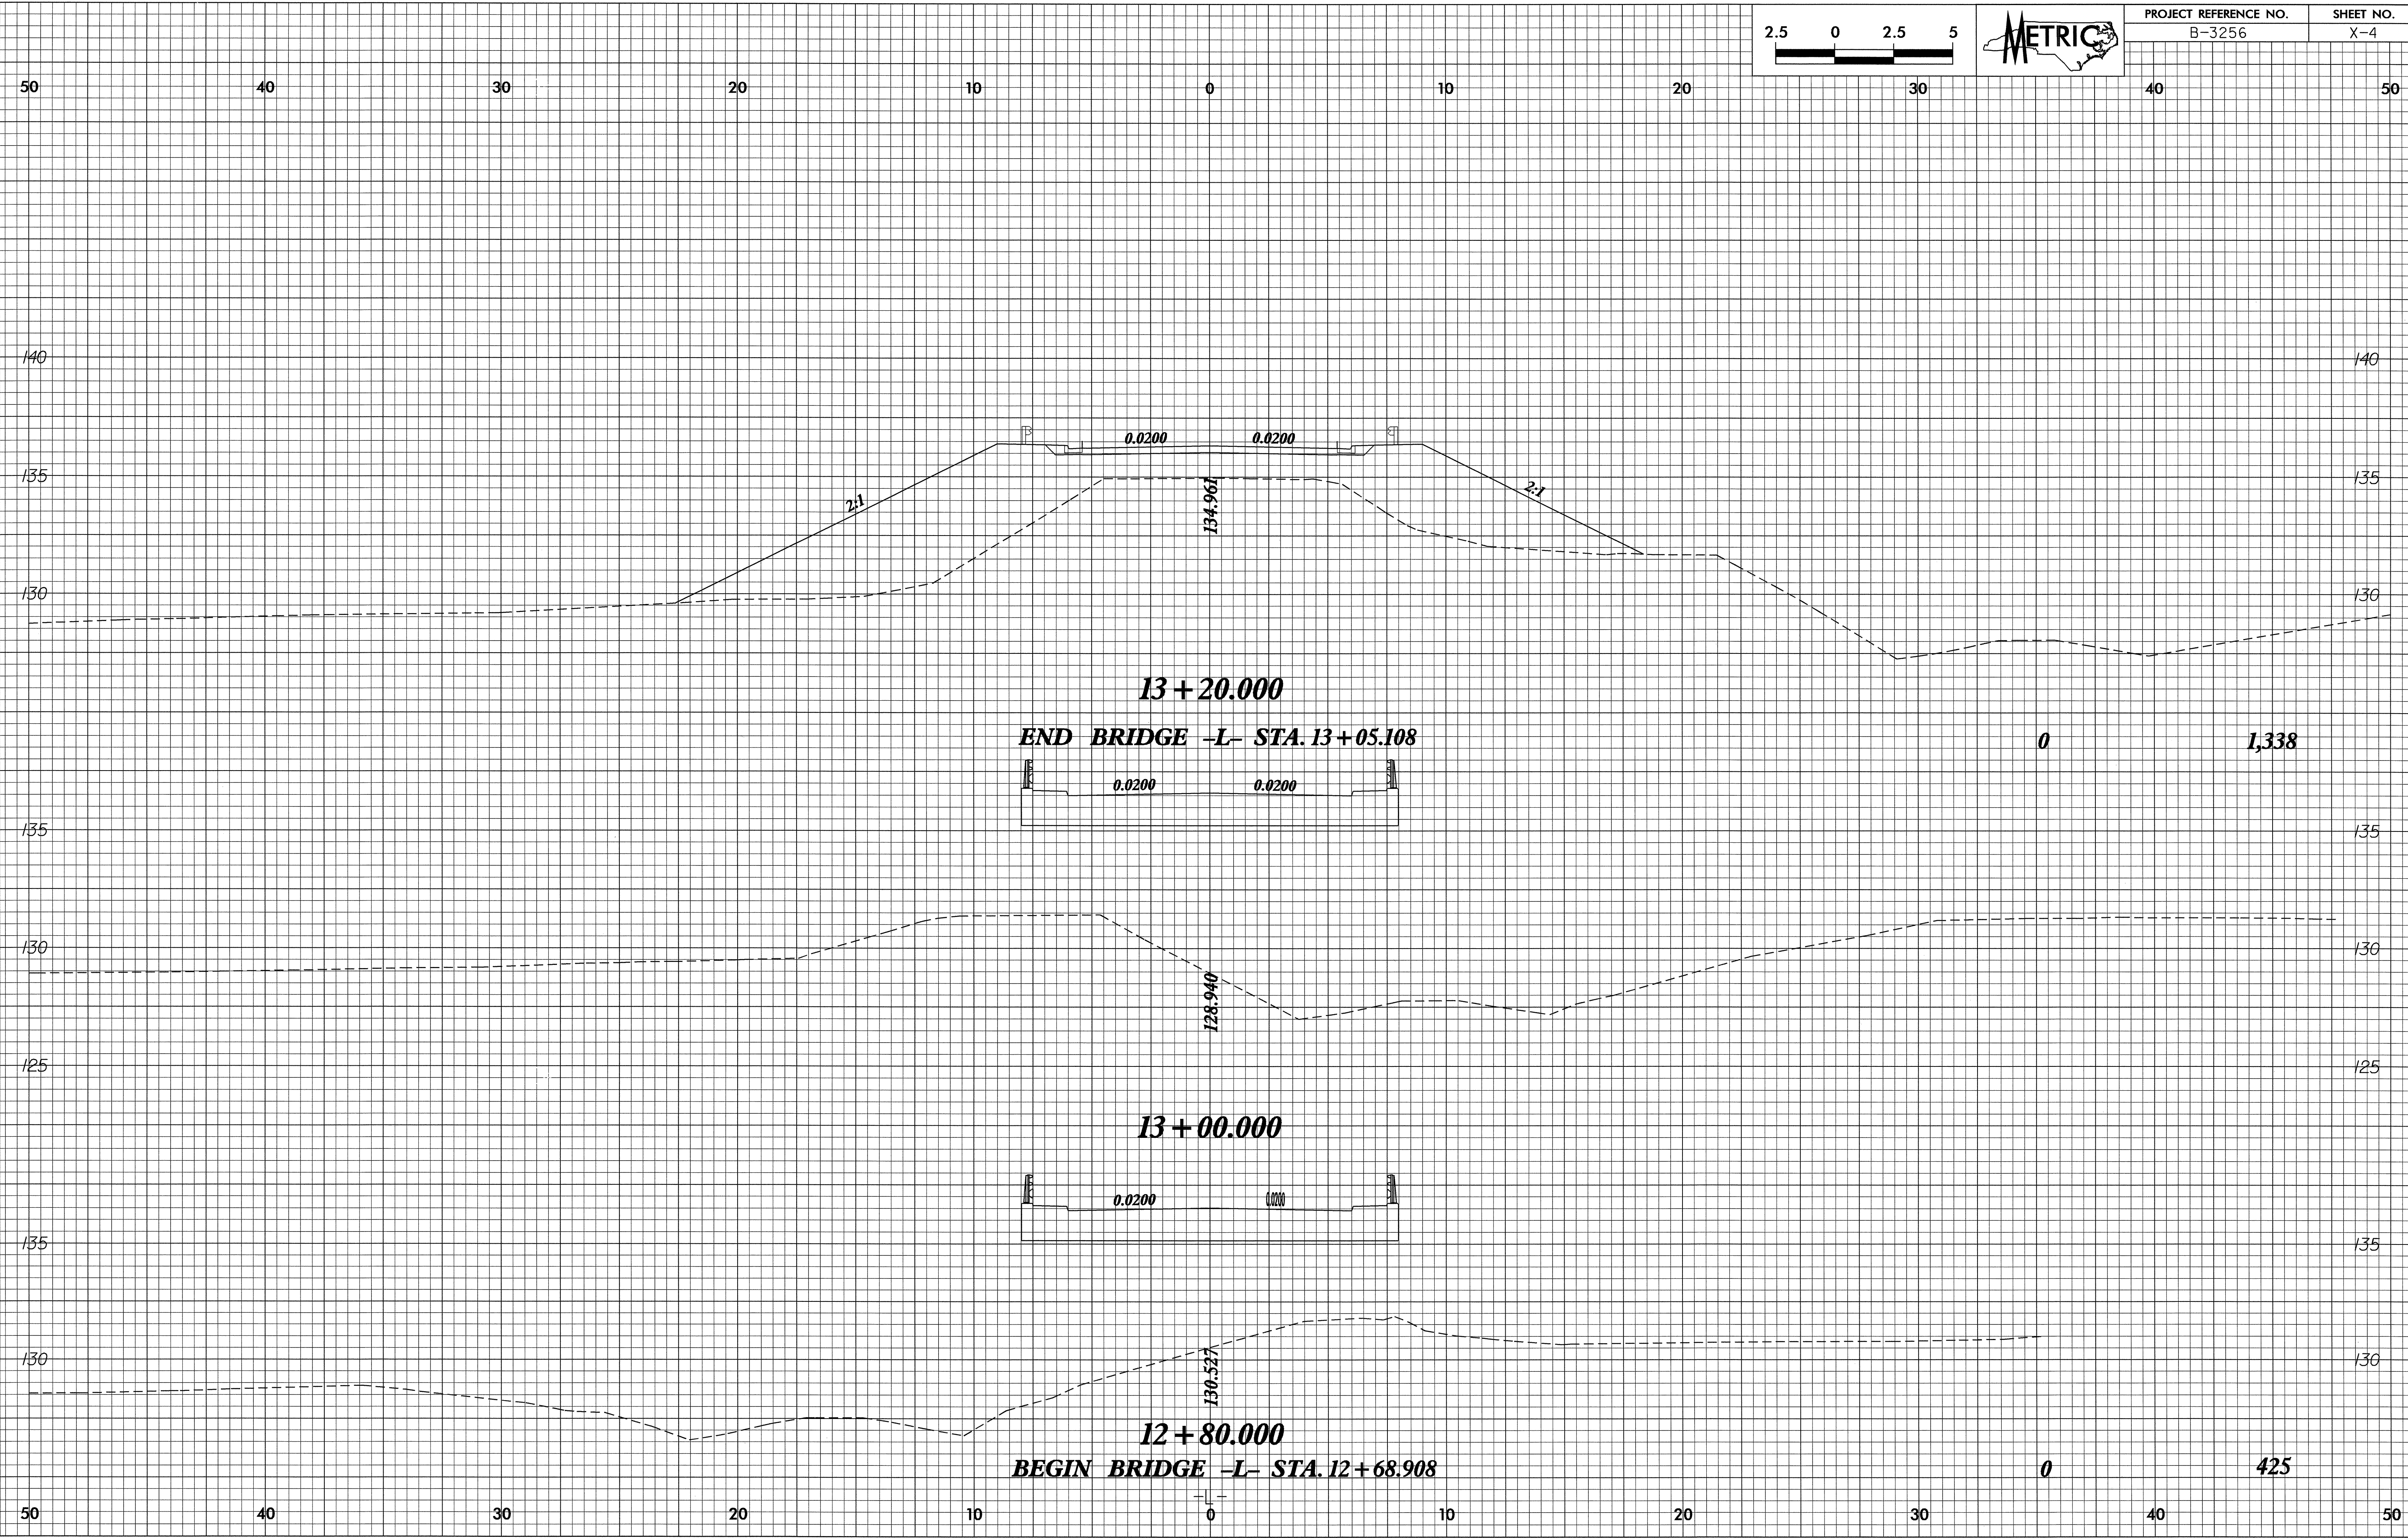

**13 + 20.000**  
**END BRIDGE -L- STA. 13 + 05.108**

**13 + 00.000**

**12 + 80.000**  
**BEGIN BRIDGE -L- STA. 12 + 68.908**

30-JUN-2016 15:20  
 E:\Morrison At 1322883\1\proj\p1