



07/26/99

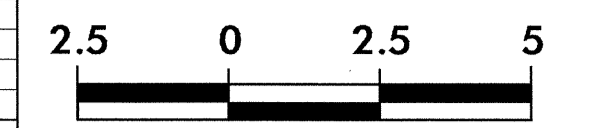

|                       |           |
|-----------------------|-----------|
| PROJECT REFERENCE NO. | SHEET NO. |
| B-3256                | X-3       |

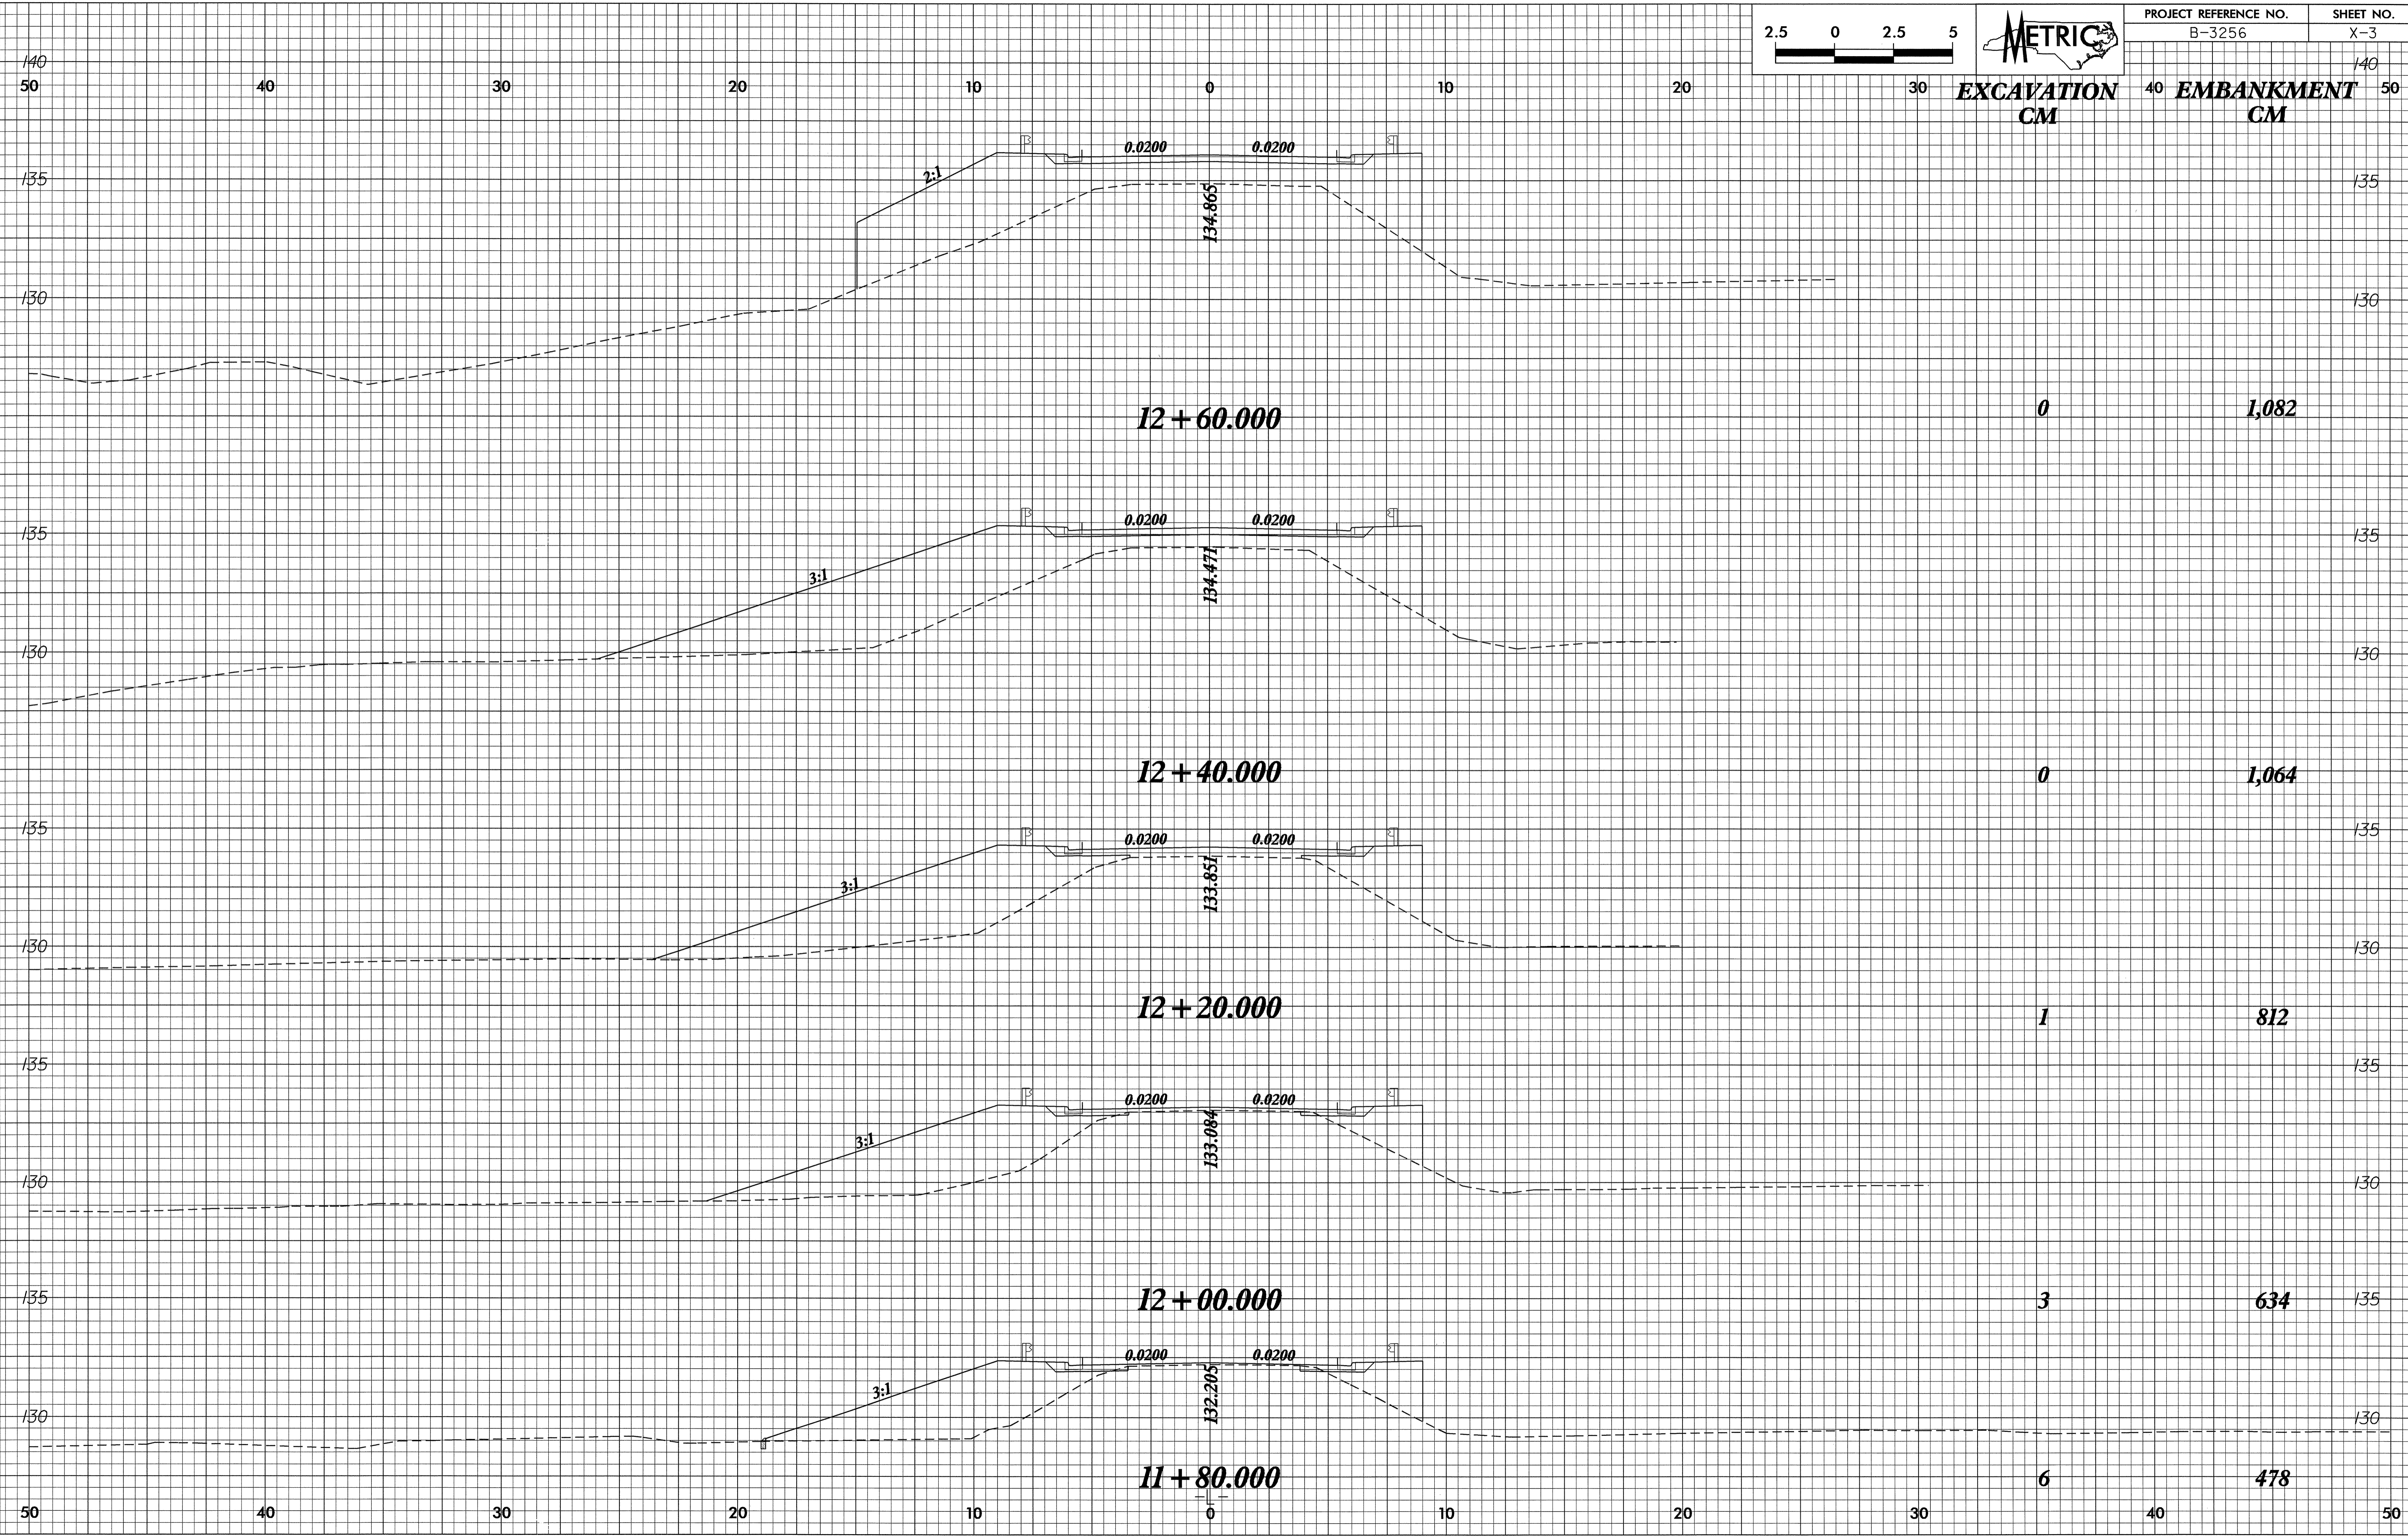

30-JUN-2004 15:39  
EMorrison AT R228388.dwg