



EXTERIOR WALL **INTERIOR WALL**
CULVERT SECTION NORMAL TO ROADWAY

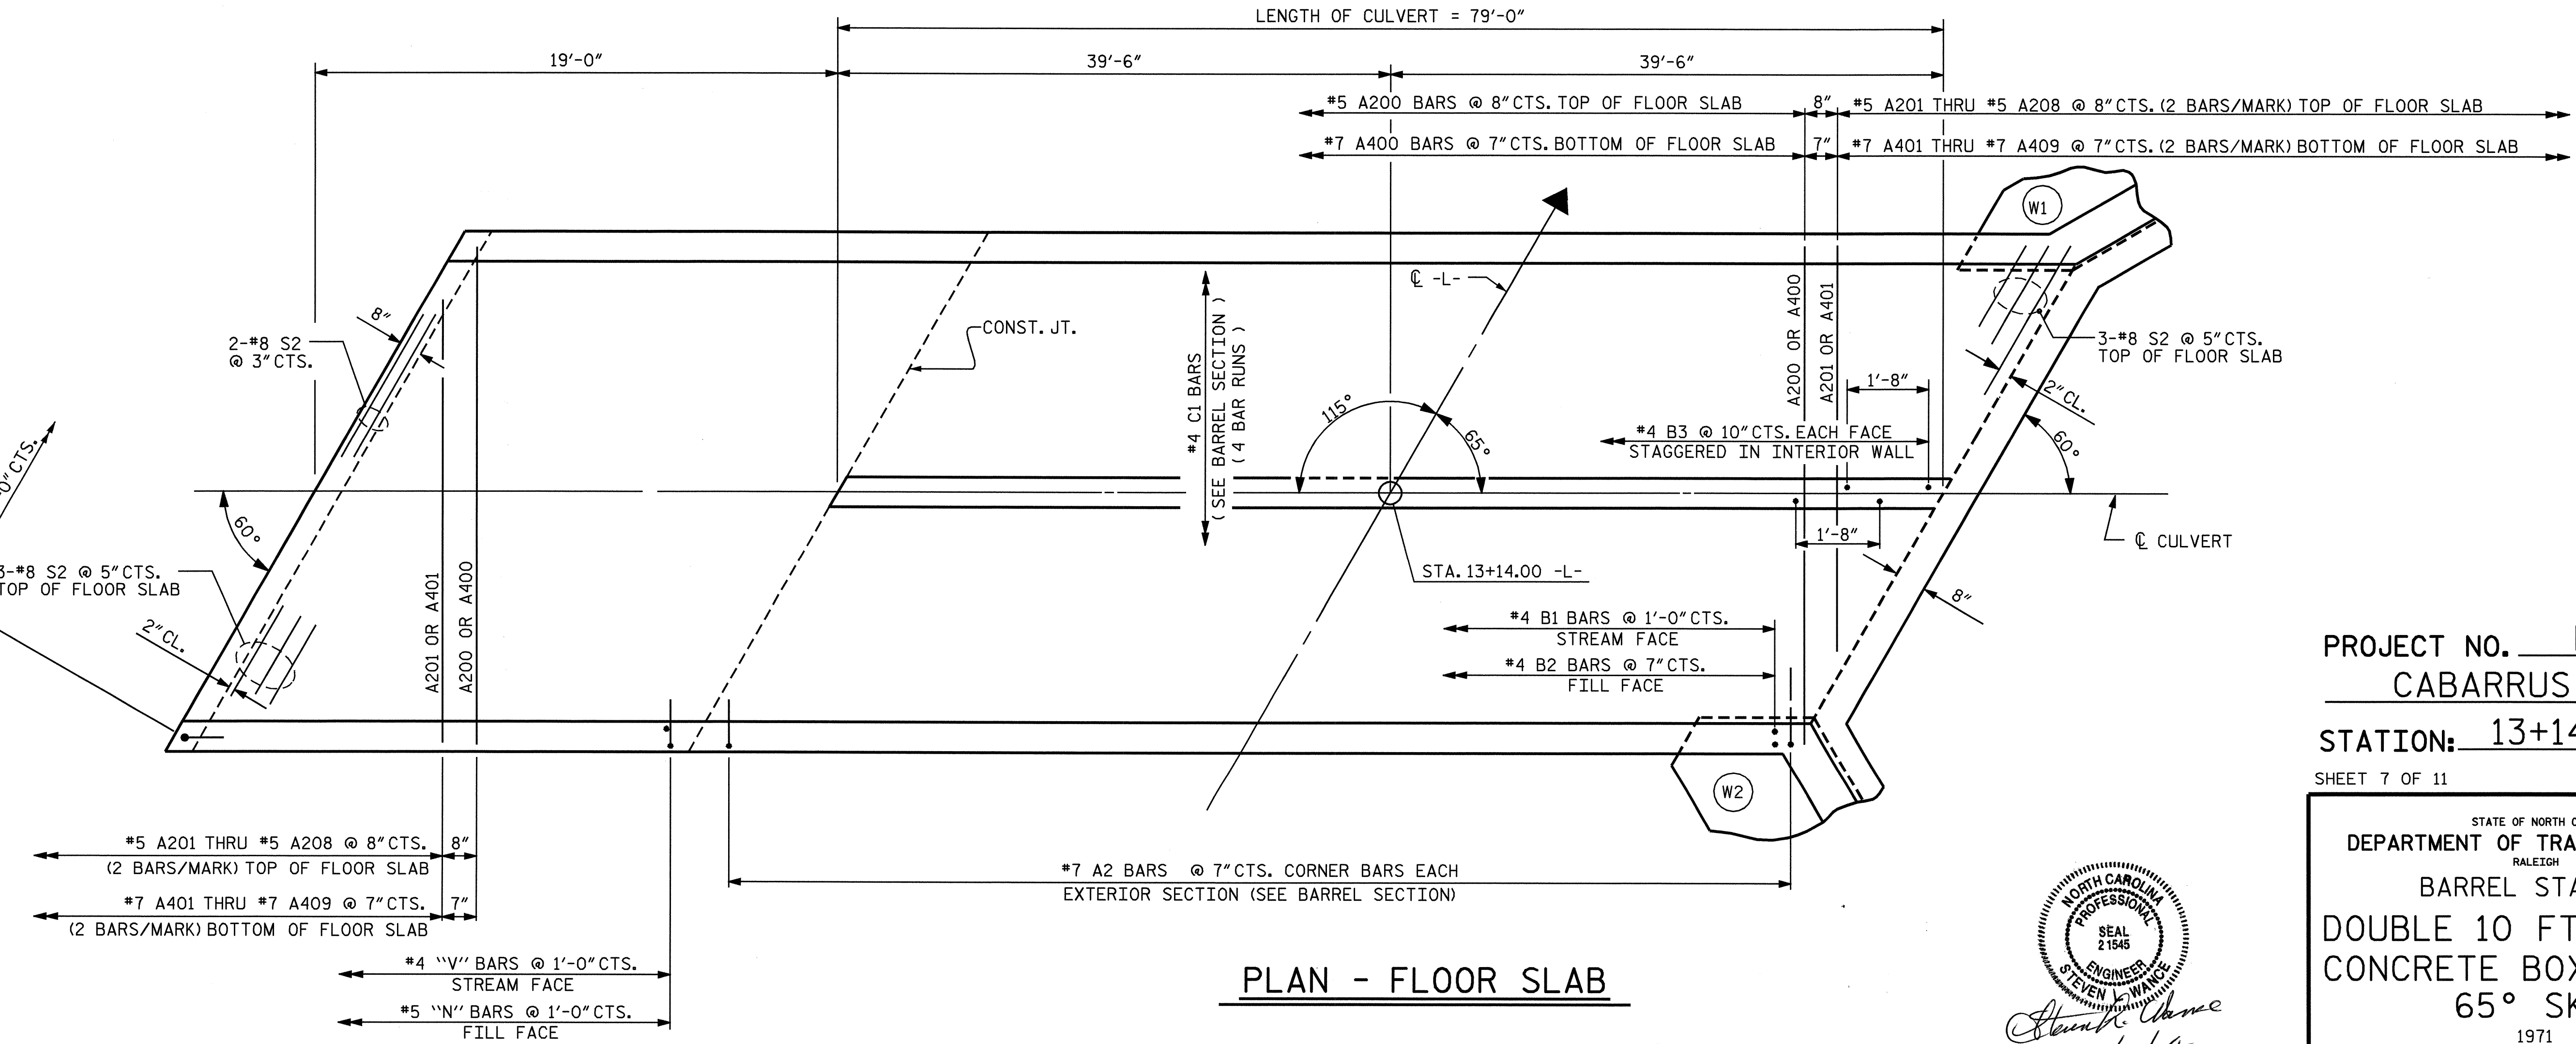

PLAN - FLOOR SLAB

PROJECT NO. B-3424
CABARRUS COUNTY
 STATION: 13+14.00 -L-
 SHEET 7 OF 11

STATE OF NORTH CAROLINA
 DEPARTMENT OF TRANSPORTATION
 RALEIGH
 BARREL STANDARD
 DOUBLE 10 FT. X 8 FT.
 CONCRETE BOX CULVERT
 65° SKEW
 1971

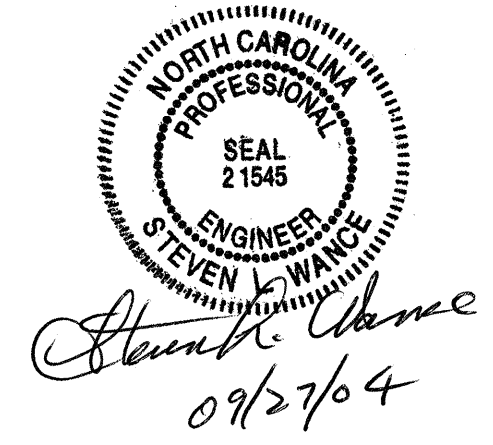

REVISED 11-19-99 BY M.M. CHECKED BY R.W.W.
 REDRAWN 10-1-90 BY P. DONOVAN CHECKED BY ARB

ASSEMBLED BY: <u>M. A. ALLEN</u>	DATE: <u>3-04</u>	SPECIAL
CHECKED BY: <u>SWANCPPE</u>	DATE: <u>4-04</u>	
DRAWN BY: <u>JERRY HARRIS</u>	DATE: <u>JUNE 1971</u>	STANDARD
CHECKED BY: <u>JOEL JOHNSON</u>	DATE: <u>JULY 1971</u>	

REVISIONS						SHEET NO.
NO.	BY:	DATE:	NO.	BY:	DATE:	
1			3			C-7
2			4			TOTAL SHEETS 11