


UTILITIES BY OTHERS

NOTE:
ALL PROPOSED UTILITY WORK
SHOWN ON THIS SHEET WILL
BE DONE BY OTHERS

LINE NO.	BEARING	DISTANCE
1	S32°07'58"W	17.58'
2	S22°37'52"W	46.20'
3	S23°31'41"W	32.04'
4	S72°16'01"W	20.58'
5	S45°43'45"W	33.89'
6	S69°22'58"W	29.68'
7	S34°16'53"W	38.95'
8	S59°12'00"W	42.34'
9	S30°02'39"W	33.92'
10	S71°03'25"W	6.13'

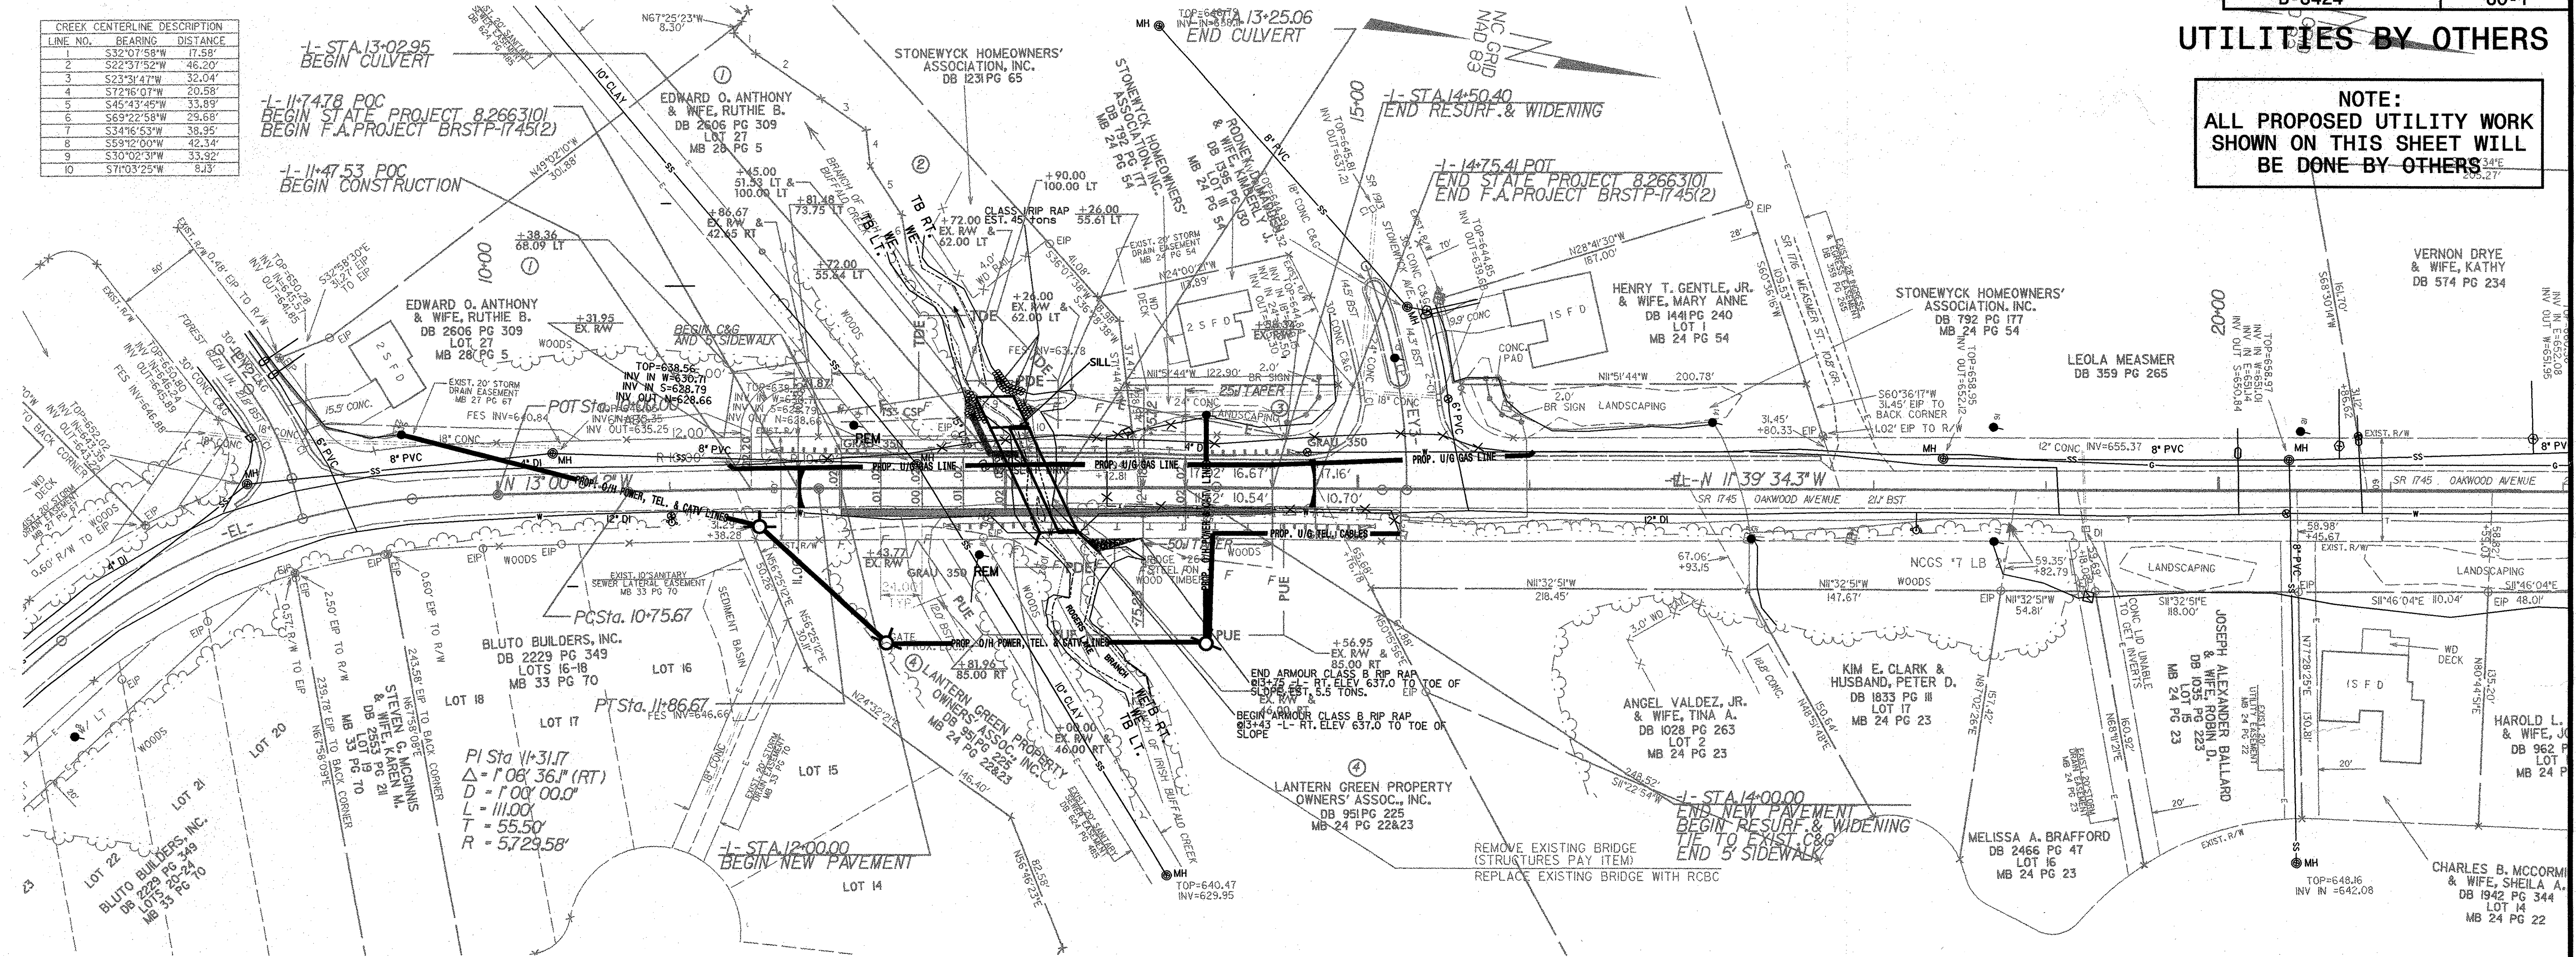

8/17/99

02/12/2003 08:13:32 AM
C:\PROJECTS\B-3424\UO-1.dwg