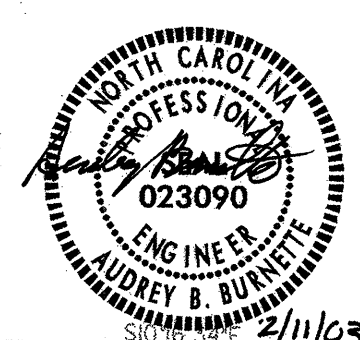


8/17/99
02/18/2003
08:15:17 PM
C:\projects\11111111\11111111.dwg


LINE NO.	BEARING	DISTANCE
1	S32°07'58"W	17.58'
2	S22°31'52"W	46.20'
3	S23°31'41"W	32.04'
4	S72°16'07"W	20.58'
5	S45°43'45"W	33.89'
6	S69°22'58"W	29.68'
7	S34°16'53"W	38.95'
8	S59°12'00"W	42.34'
9	S30°02'31"W	33.92'
10	S71°03'25"W	8.13'

ALL WATER & SEWER LINES ARE OWNED BY THE CITY OF KANNAPOLIS

PROJECT REFERENCE NO.	B-3424	SHEET NO.	UC-2
DESIGNED BY:	ABB		
DRAWN BY:	JCP		
CHECKED BY:	RDL		
APPROVED BY:			
REVISED:		NORTH CAROLINA DEPARTMENT OF TRANSPORTATION	
DESIGN SERVICES UNIT PHONE: (919) 250-4128 FAX: (919) 250-4119		UTILITY CONSTRUCTION PLANS ONLY	

- NOTES:**
- ALL CONNECTIONS SHALL BE MADE USING NECESSARY RESTRAINED MJ FITTINGS.
 - Lr = LENGTH TO BE RESTRAINED BY THE CONTRACTOR (SEE SPECIAL PROVISIONS). THIS WORK SHALL BE INCIDENTAL TO THE PRICE OF THE WATER PIPE.

UTILITY CONSTRUCTION

 4917 Waters Edge Drive, Suite 235
Raleigh, NC 27606 (919) 233-8125

