
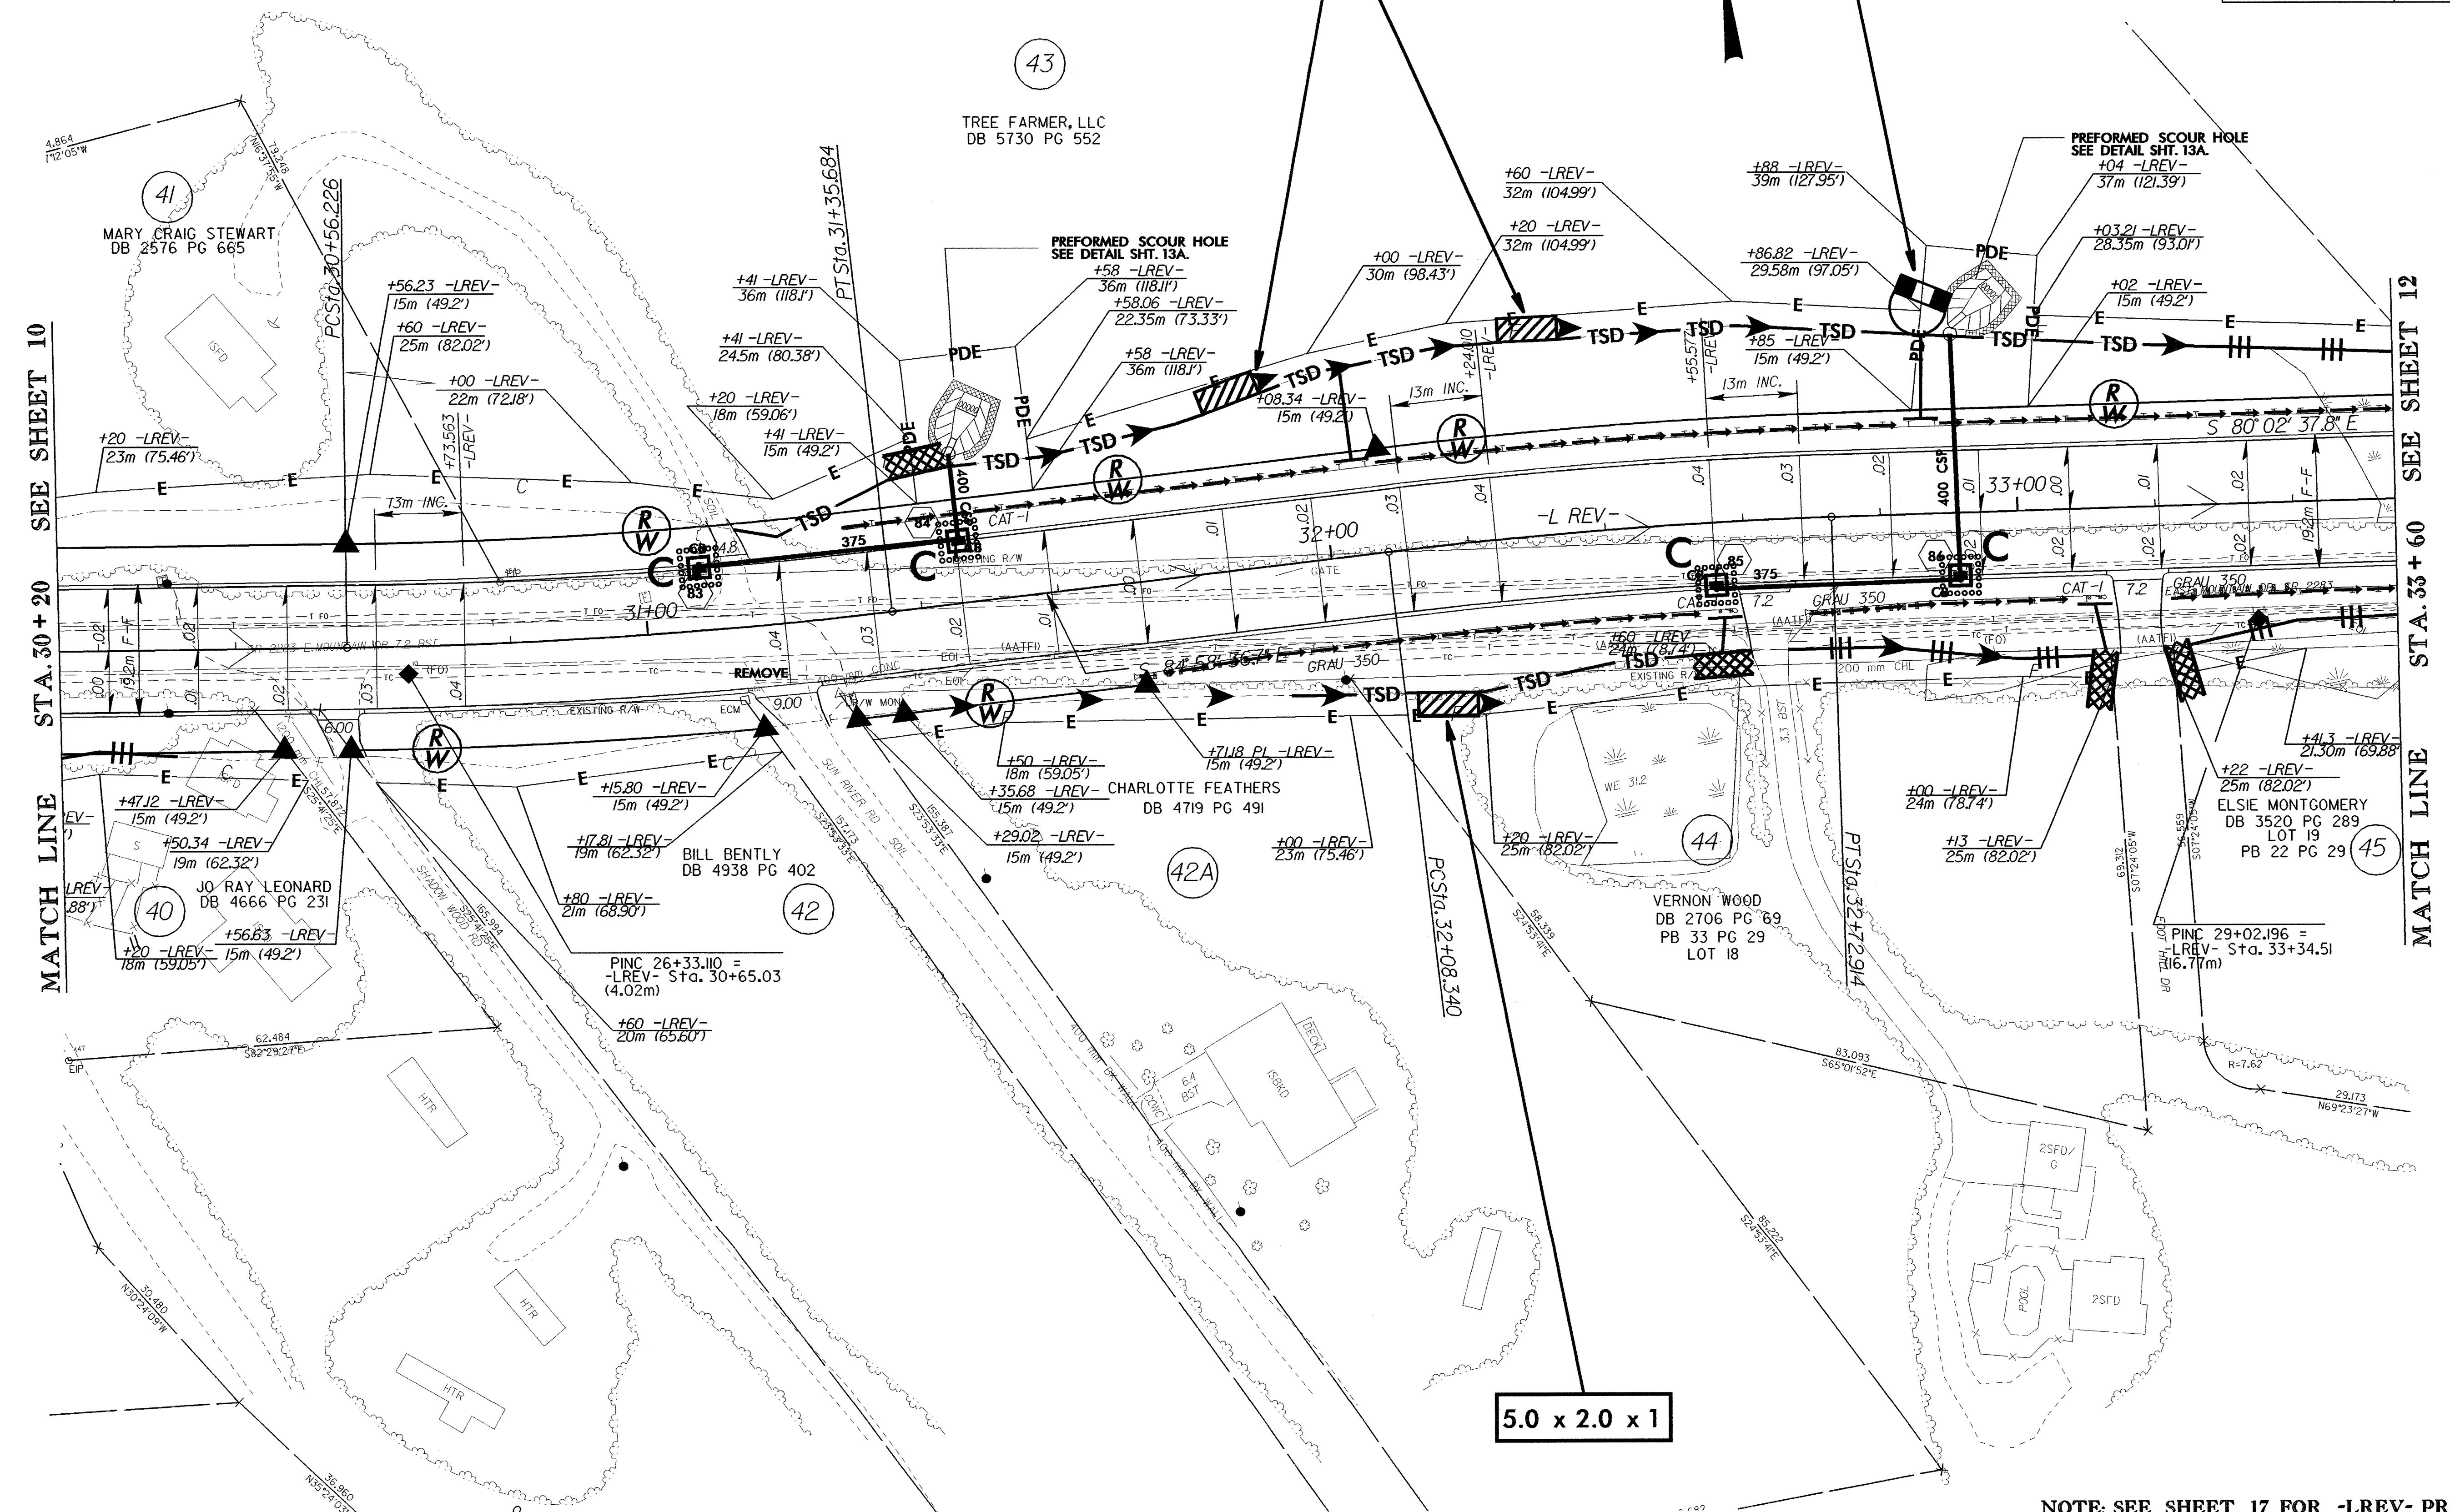


NOTE:  
 TEMPORARY SILT FENCE SHALL BE INSTALLED A MINIMUM  
 OF 1 METER FROM TOE OF FILL IN WETLAND AREAS

-LREV-                      -LREV-  
 PI Sta 30+95.992            PI Sta 32+40.647  
 $\Delta = 6^{\circ} 04' 12.5" (LT)$          $\Delta = 4^{\circ} 55' 59.0" (RT)$   
 L = 79.458                    L = 64.573  
 T = 39.766                    T = 32.307  
 R = 750.000                  R = 750.000  
 RO = 52                        RO = 52  
 SE = 0.04                      SE = 0.04

 5 0 10 CONST. REV. R/W REV.	PROJECT REFERENCE NO. U-2912	SHEET NO. EC-22/CONST. II
	R/W SHEET NO.	
ROADWAY DESIGN ENGINEER	HYDRAULICS ENGINEER	



NOTE: SEE SHEET 17 FOR -LREV- PROFILE