


METRIC

CONST. REV.
R/W REV.

PROJECT REFERENCE NO. U-2912	SHEET NO. EC-16/CONST.7
R/W SHEET NO.	
ROADWAY DESIGN ENGINEER	HYDRAULICS ENGINEER

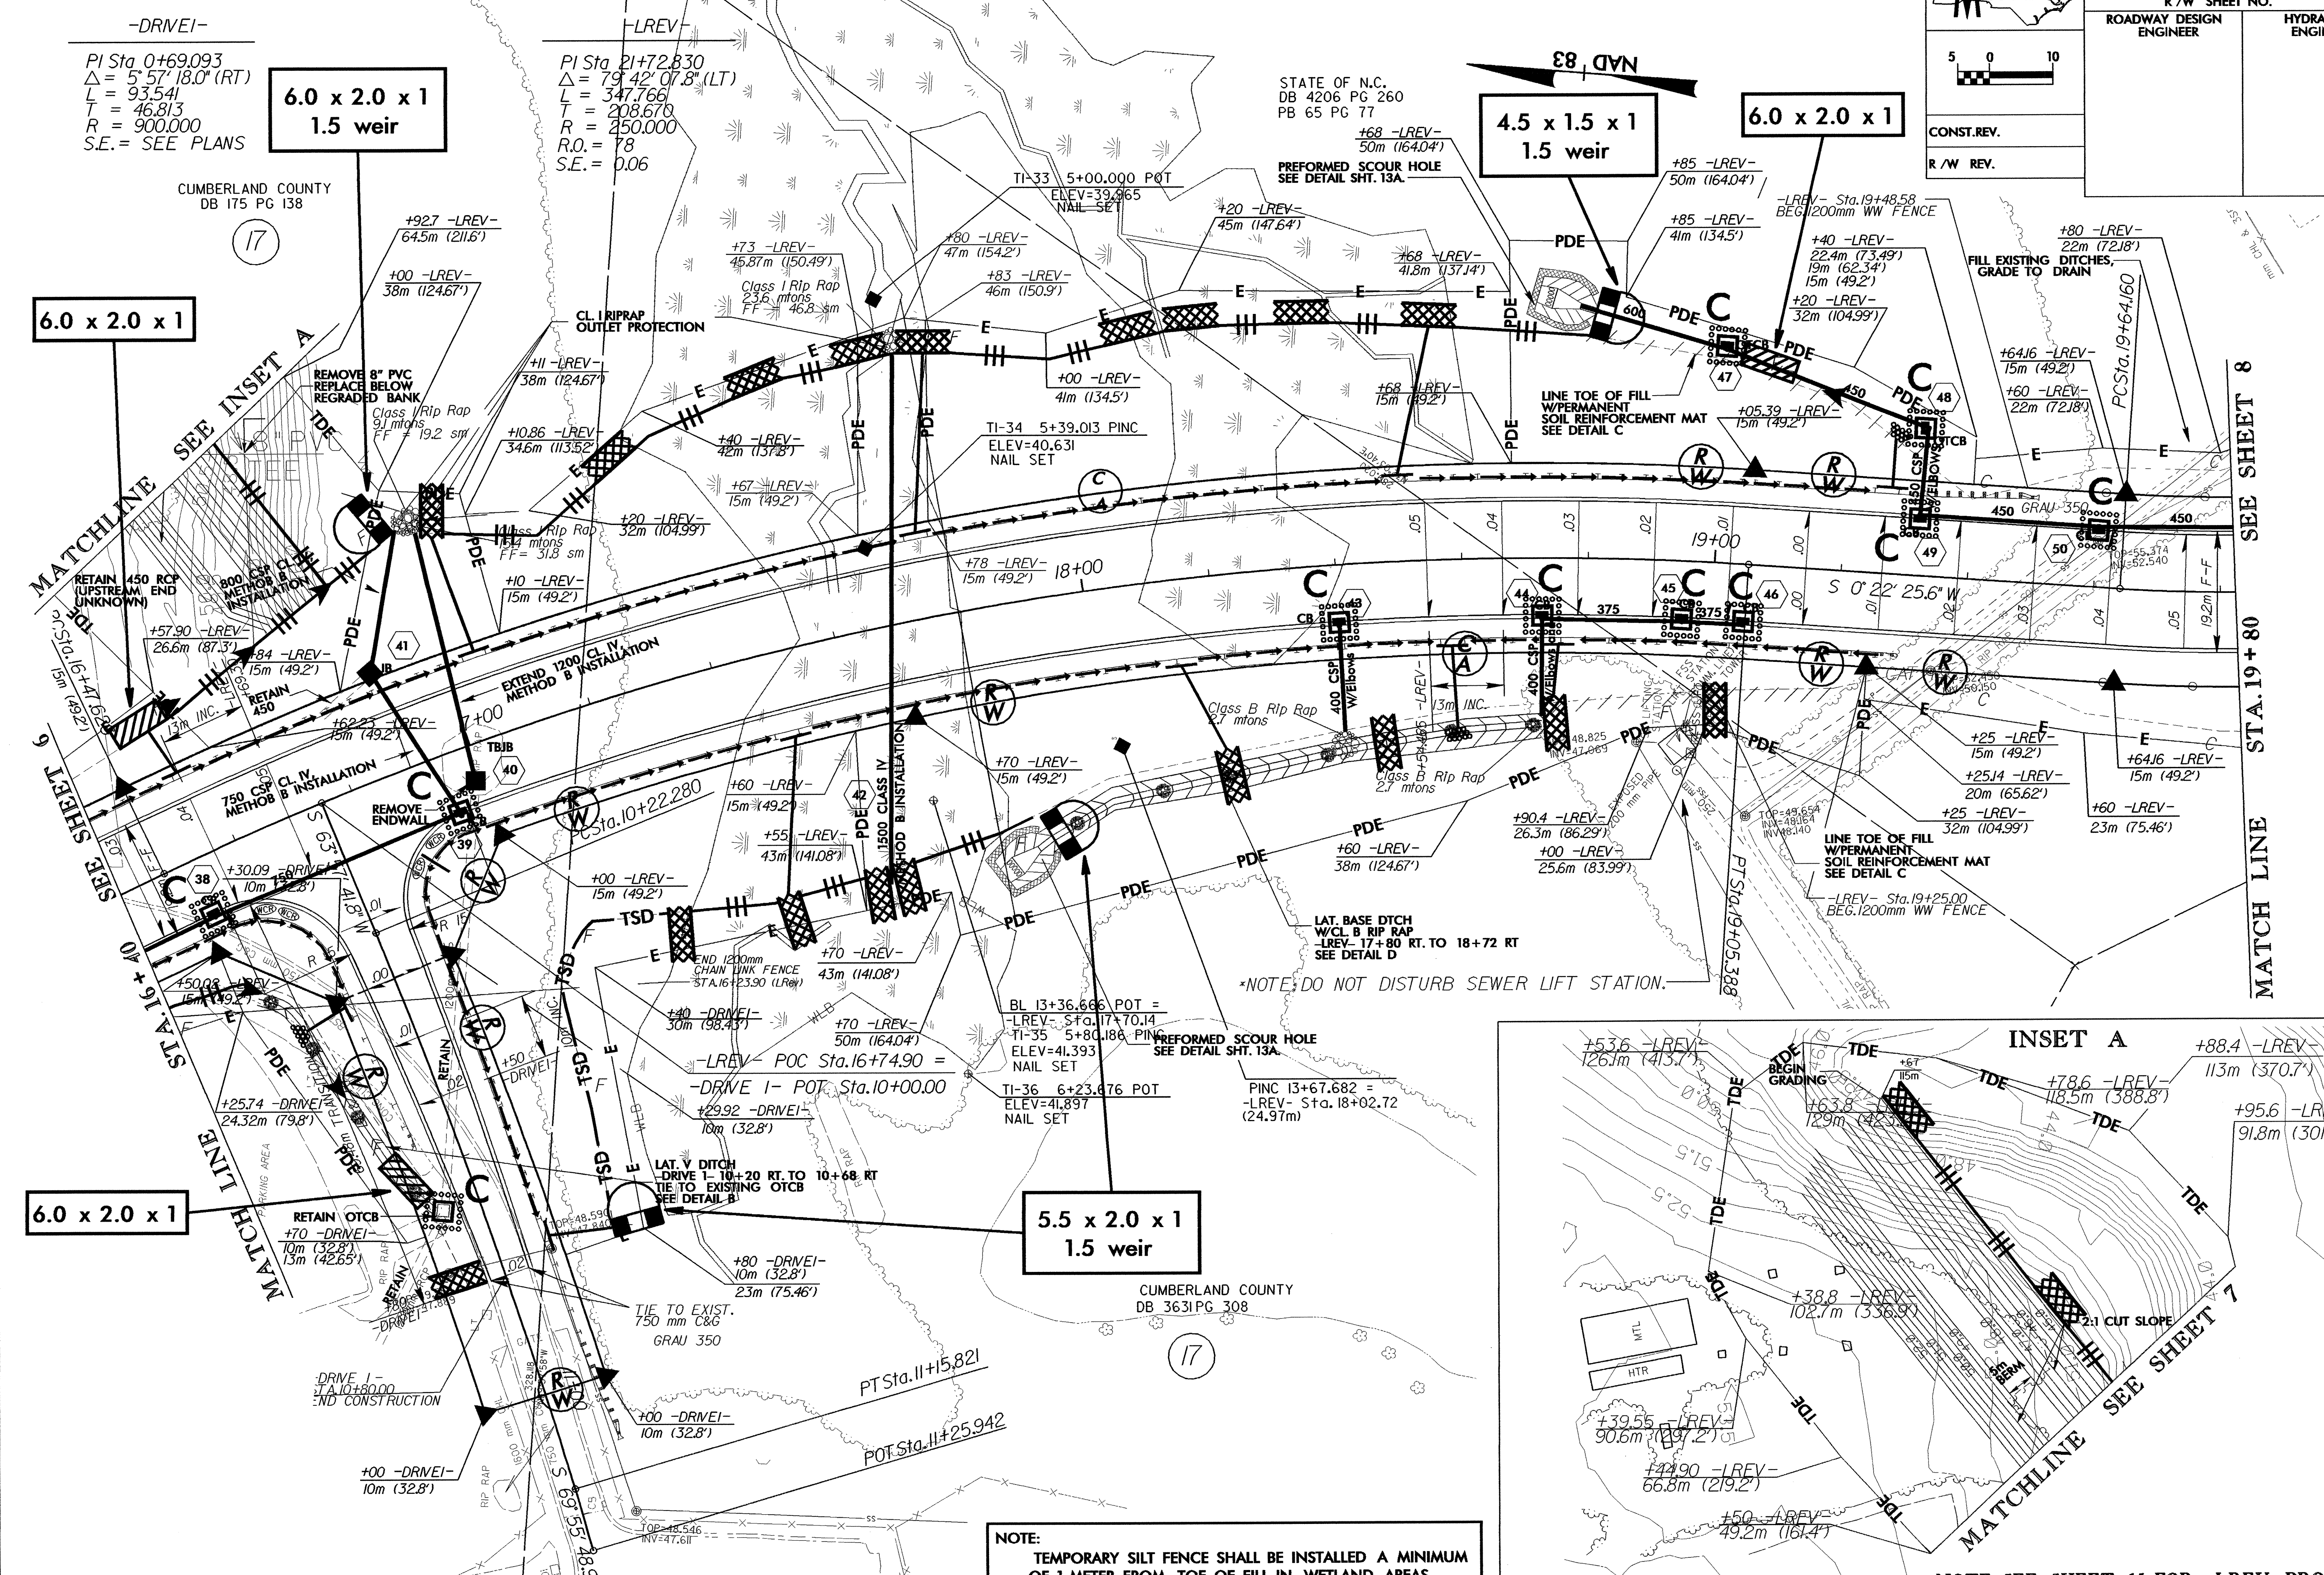

CUMBERLAND COUNTY
DB 175 PG 138

STATE OF N.C.
DB 4206 PG 260
PB 65 PG 77

CUMBERLAND COUNTY
DB 3631 PG 308

MATCHLINE SEE INSET A

SEE SHEET 6

STA. 16+40

SEE SHEET 7

MATCHLINE

SEE SHEET 8

STA. 19+80

MATCHLINE

NOTE:
TEMPORARY SILT FENCE SHALL BE INSTALLED A MINIMUM OF 1 METER FROM TOE OF FILL IN WETLAND AREAS

