
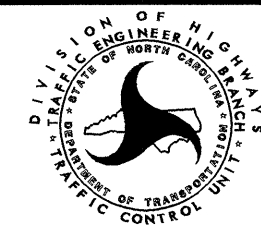




# FINAL PAVEMENT MARKING SCHEDULE

SYMBOL	DESCRIPTION	PAY ITEM QUANTITY BREAKDOWN	TOTAL QUANTITY
<b>FINAL PAVEMENT MARKINGS</b>			
THERMOPLASTIC (100MM, 3.1MM)			
TC	3 M. WHITE SKIP	1685 M	
TD	0.5 M. WHITE MINISKIP	33 M	
TE	WHITE SOLID LANE LINE	155 M	
TF	3 M. YELLOW SKIP	1466 M	
TH	YELLOW SINGLE CENTER	5883 M	
TI	YELLOW DOUBLE CENTER	2228 M	
			TOTAL 11450 M
THERMOPLASTIC (200MM, 2.3MM)			
TP	WHITE GORELINE	55 M	
TQ	WHITE DIAGONAL	30 M	
			TOTAL 85 M
THERMOPLASTIC (600MM, 3.1MM)			
T2	WHITE STOPBAR	105 M	
			TOTAL 105 M
THERMOPLASTIC PAVEMENT MARKING CHARACTER (3.1MM)			
UI	ALPHANUMERIC CHAR.	24 EA	
			TOTAL 24 EA
THERMOPLASTIC PAVEMENT MARKING SYMBOLS (2.3MM)			
UA	LEFT TURN ARROW	75 EA	
UB	RIGHT TURN ARROW	10 EA	
UC	STRAIGHT ARROW	10 EA	
UE	COMBO. STRAIGHT/RIGHT	3 EA	
YS	YIELD LINES	5 EA	
			TOTAL 103 EA
<b>MARKERS</b>			
PERMANENT RAISED PAVEMENT MARKERS			
MA	YELLOW & YELLOW	253 EA	
MB	CRYSTAL & RED	428 EA	
			TOTAL 681 EA

17-SEP-2004 07:31  
 G:\TCP\REVISE\NUP2912\_PM01.dgn  
 wjacobs AT TETC193479

APPROVED: <i>M. McDonald</i> DATE: 9/17/04		<b>FINAL PAVEMENT MARKING SCHEDULE</b>	
	SCALE: NONE		REVISIONS
	DATE: 10/03		
	DWG. BY: WAJ		
	DESIGN BY: WAJ		
	REVIEWED BY: CBH		
			<small>CADD FILE U2912_PM01.DGN</small>