


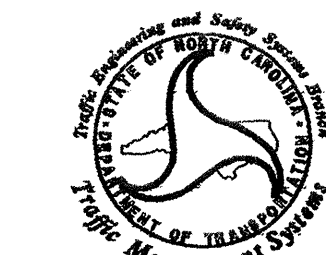


TRANSCIVER TERMINATION CONFIGURATIONS ARE GENERIC. CONTRACTOR IS RESPONSIBLE FOR DETERMINING \ ENSURING THE PROPER TERMINATIONS
RETURN EXISTING INTERCONNECT CENTERS TO ENGINEER

 Prepared in the Offices of: THE OFFICE OF NORTH CAROLINA TRAVEL & TRANSPORTATION Type Management System 122 N. McDowell St., Raleigh, NC 27603	SPLICE PLAN		SEAL NORTH CAROLINA PROFESSIONAL ENGINEER SEAL 14543 GENE C. MURR, JR.  SIGNATURE DATE CADD FILE NAME
	DIVISION 06 CUMBERLAND COUNTY FAYETTEVILLE PLAN DATE: JUNE 2004 REVIEWED BY: I. N. AVERY PREPARED BY: C. BUTLER REVIEWED BY: G. G. MURR, JR.		
	SCALE 	REVISIONS INIT. DATE	REVISIONS INIT. DATE