


PROPOSED

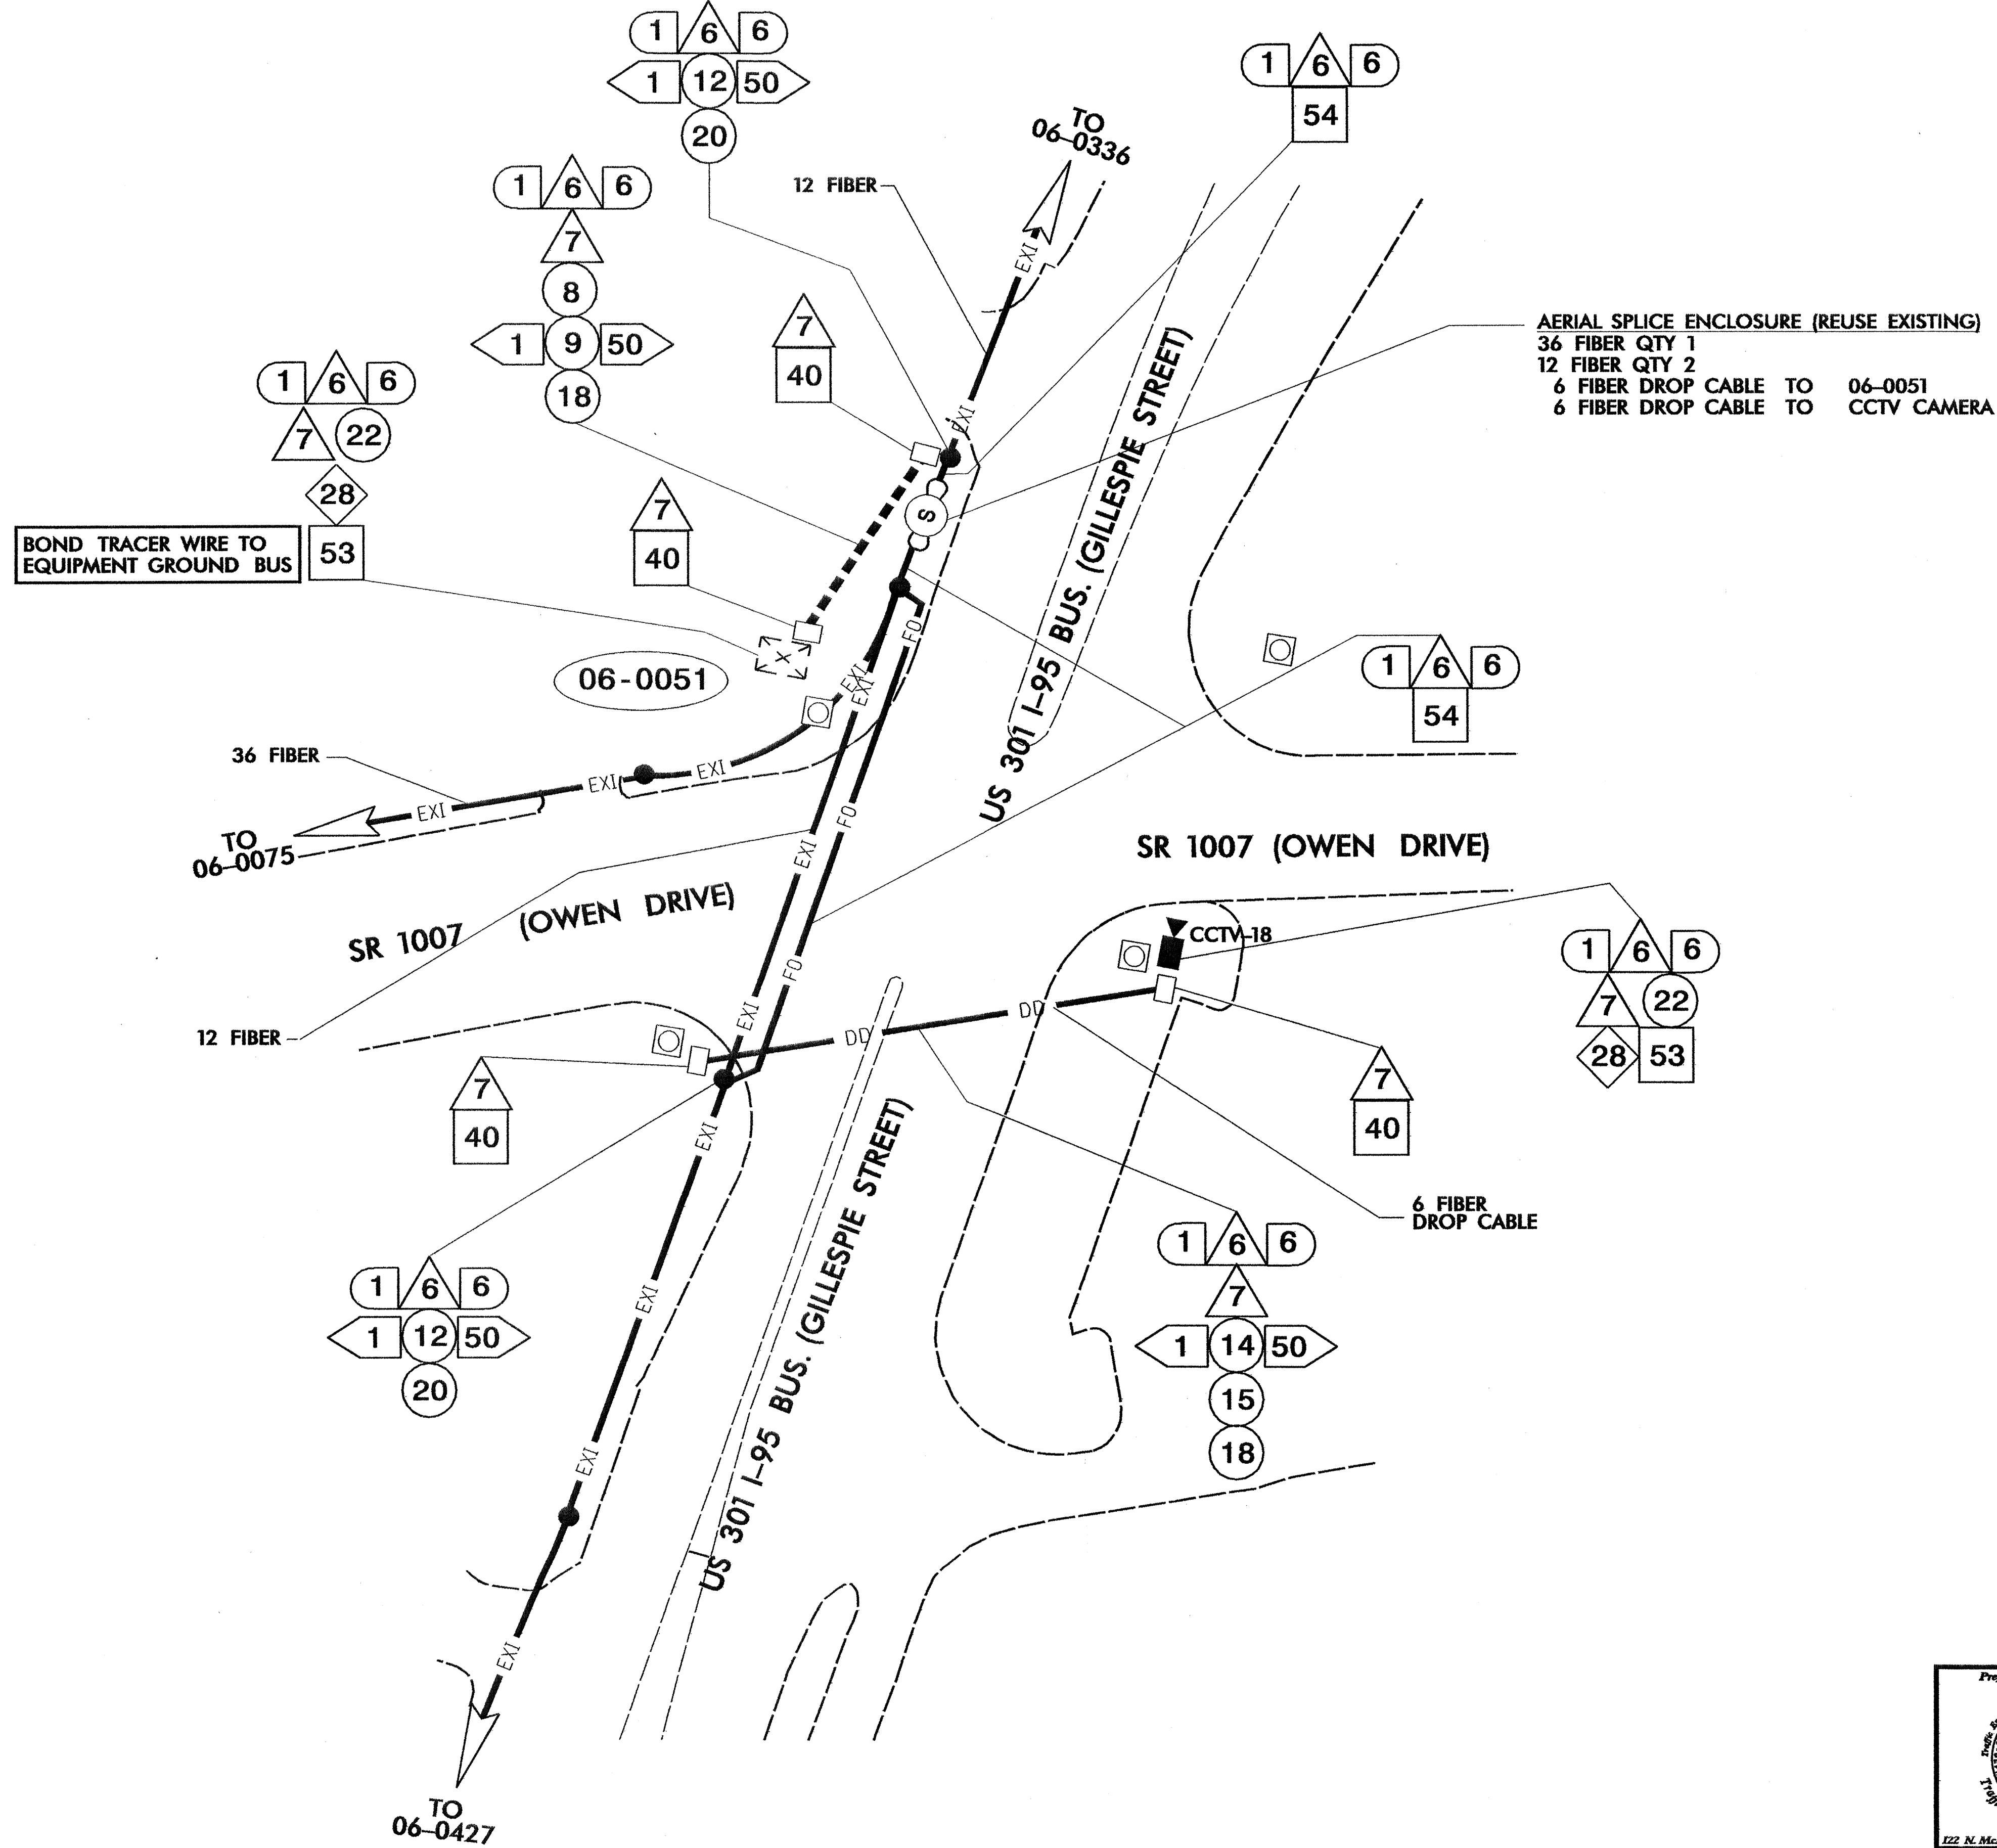

01-JUL-2004 10:16 S:\msh\chris\asbut\teru\U-2912 CHRIS BUTLER 2mu2912 comm cab\ie sh.dgn
C:\msd11\p

RETURN EXISTING INTERCONNECT CENTERS, JUMPERS, AND PATCH PANELS TO THE ENGINEER.

	PROPOSED COMMUNICATIONS CABLE AND CONDUIT ROUTING PLANS	
	DIVISION 06 CUMBERLAND COUNTY FAYETTEVILLE	
	PLAN DATE: JUNE 2004	REVIEWED BY: I. N. AVERY
	PREPARED BY: C. BUTLER	REVIEWED BY: G. G. MURR, JR.
SCALE: 0		
REVISIONS		
INIT. DATE		
SIGNATURE: <i>[Signature]</i> DATE: 7-1-04		