



INCOMPLETE PLANS  
DO NOT USE FOR R/W ACQUISITION  
PRELIMINARY PLANS  
DO NOT USE FOR CONSTRUCTION

CONST. REV.  
R/W REV.

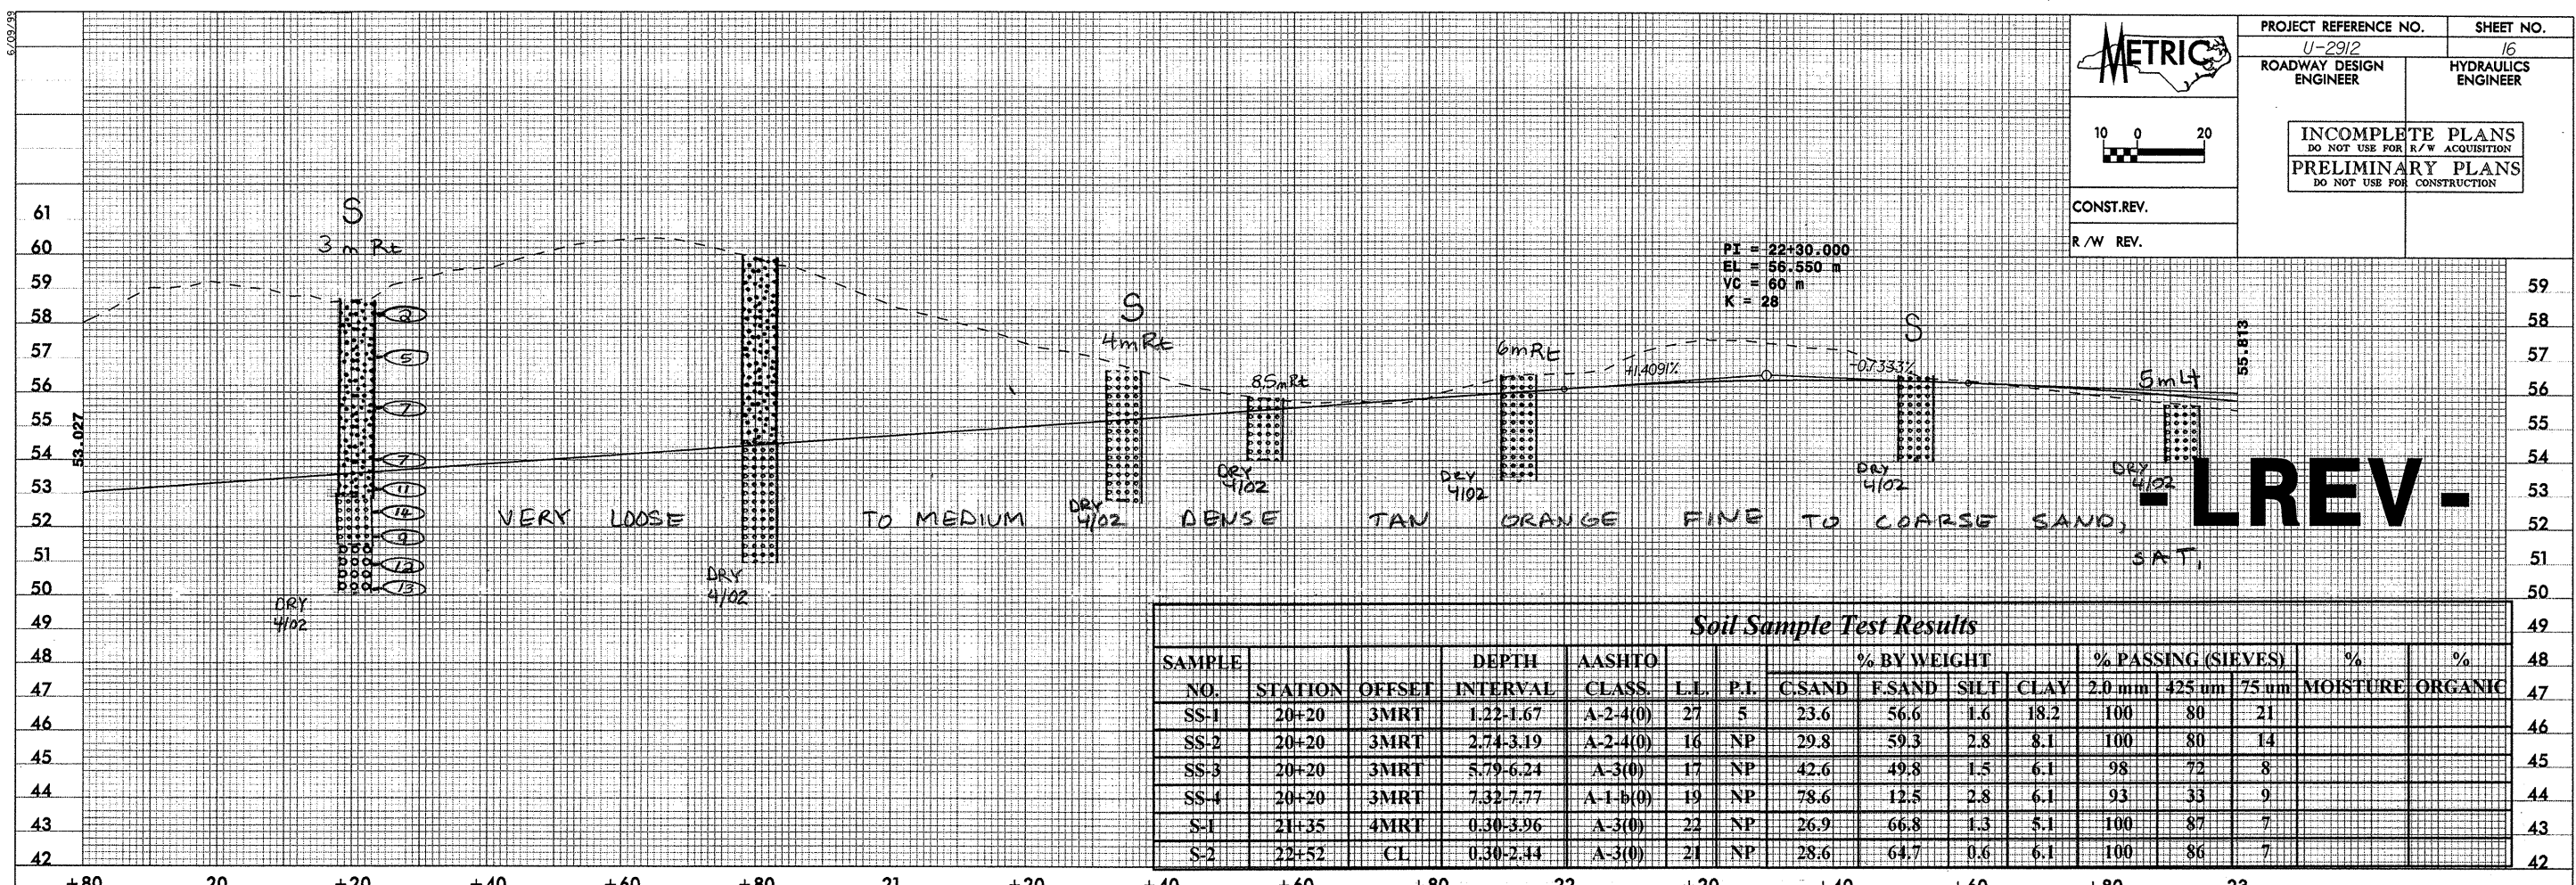

**Soil Sample Test Results**

SAMPLE NO.	STATION	OFFSET	DEPTH INTERVAL	AASHTO CLASS.	L.L.	P.I.	% BY WEIGHT				% PASSING (SIEVES)			% MOISTURE	% ORGANIC
							C.SAND	F.SAND	SILT	CLAY	2.0 mm	425 um	75 um		
SS-1	20+20	3MRT	1.22-1.67	A-2-4(0)	27	5	23.6	56.6	1.6	18.2	100	80	21		
SS-2	20+20	3MRT	2.74-3.19	A-2-4(0)	16	NP	29.8	59.3	2.8	8.1	100	80	14		
SS-3	20+20	3MRT	5.79-6.24	A-3(0)	17	NP	42.6	49.8	1.5	6.1	98	72	8		
SS-4	20+20	3MRT	7.32-7.77	A-1-b(0)	19	NP	78.6	12.5	2.8	6.1	93	33	9		
S-1	21+35	4MRT	0.30-3.96	A-3(0)	22	NP	26.9	66.8	1.3	5.1	100	87	7		
S-2	22+52	CL	0.30-2.44	A-3(0)	21	NP	28.6	64.7	0.6	6.1	100	86	7		

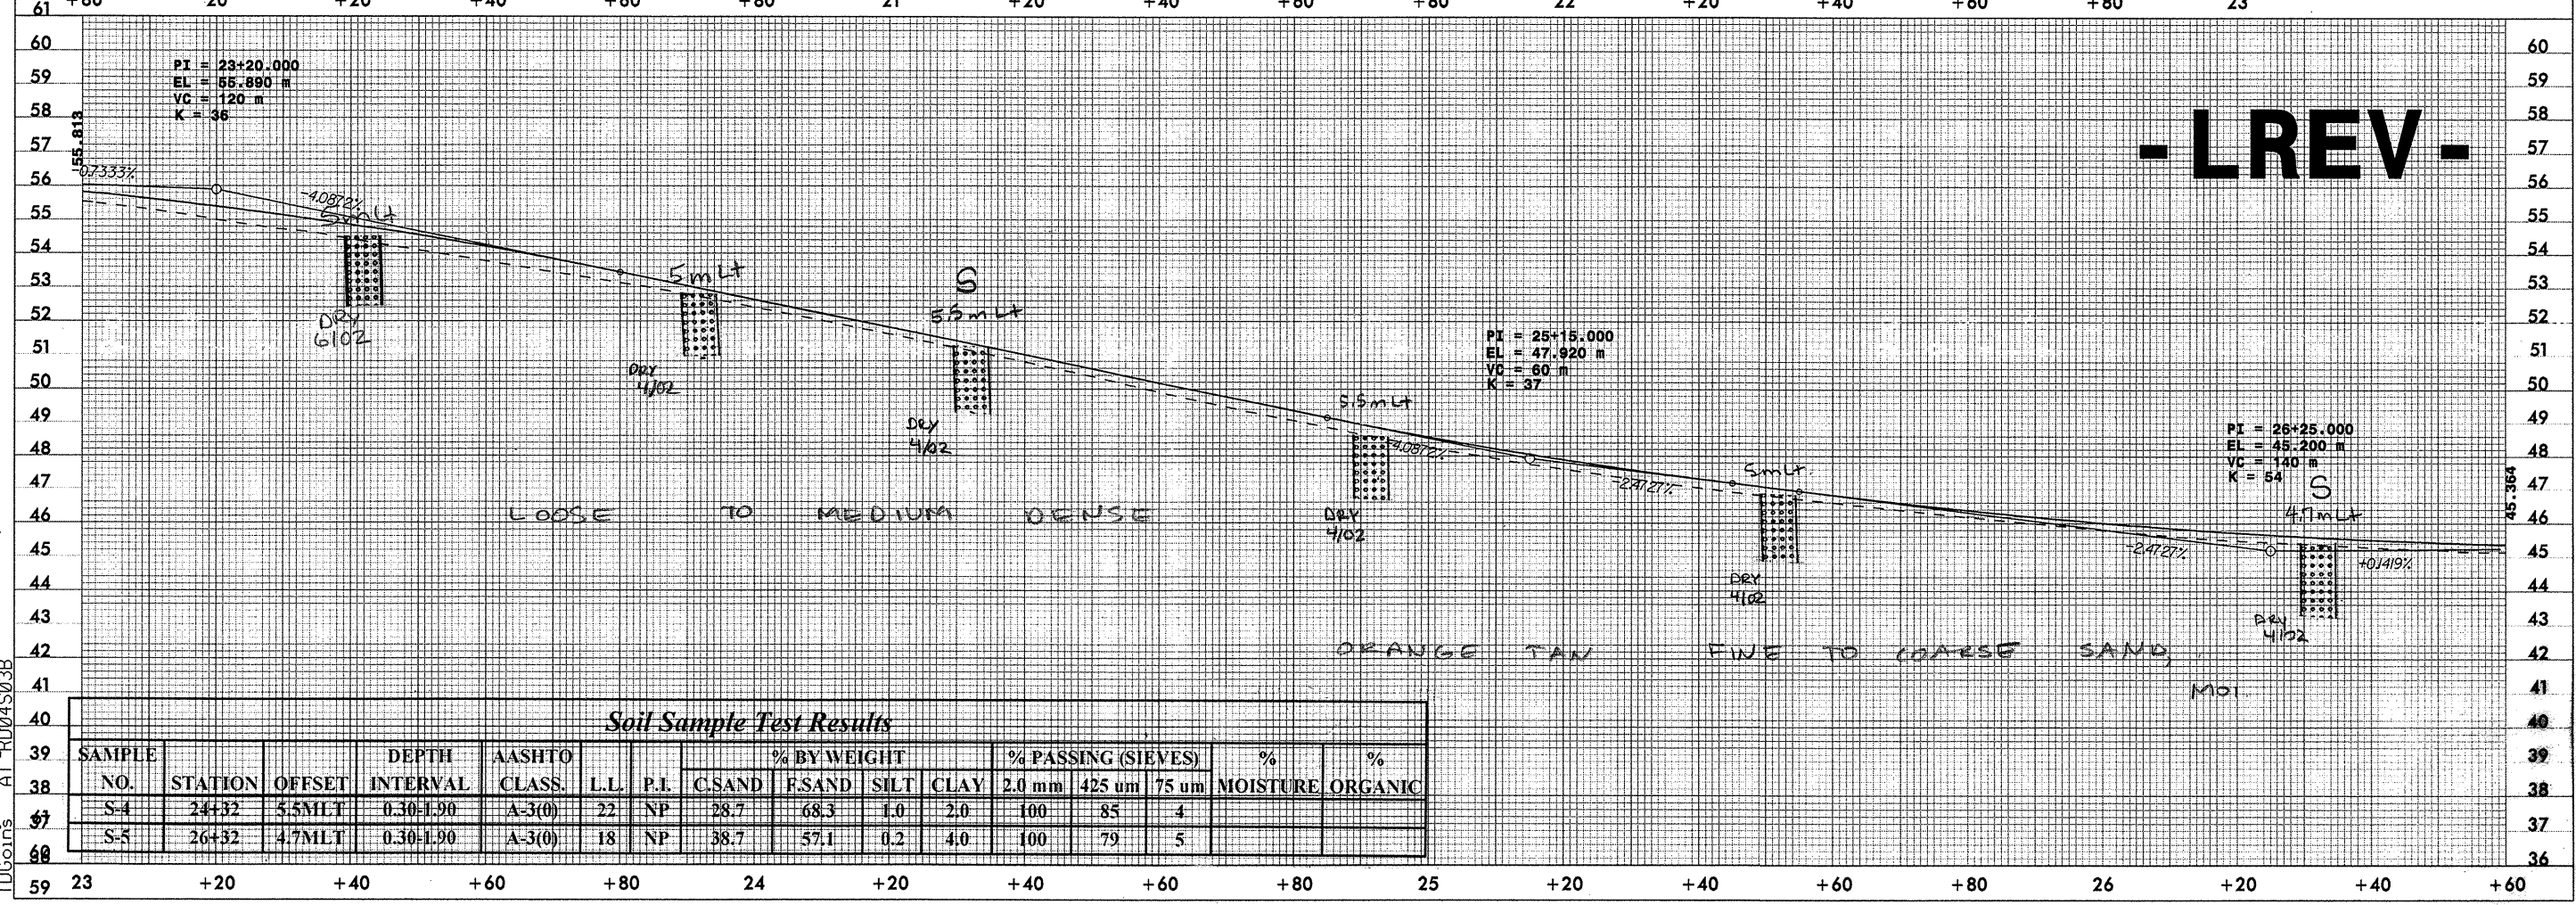

**Soil Sample Test Results**

SAMPLE NO.	STATION	OFFSET	DEPTH INTERVAL	AASHTO CLASS.	L.L.	P.I.	% BY WEIGHT				% PASSING (SIEVES)			% MOISTURE	% ORGANIC
							C.SAND	F.SAND	SILT	CLAY	2.0 mm	425 um	75 um		
S-4	24+32	5.5MLT	0.30-1.90	A-3(0)	22	NP	28.7	68.3	1.0	2.0	100	85	4		
S-5	26+32	4.7MLT	0.30-1.90	A-3(0)	18	NP	38.7	57.1	0.2	4.0	100	79	5		

23-APR-2002 09:21  
R:\proj\reel\proj\compstation\U2912.pfl  
TDCoins AT R0045038