

**METRIC**

PROJECT REFERENCE NO. U-2912 SHEET NO. 19

ROADWAY DESIGN ENGINEER HYDRAULICS ENGINEER

CONST. REV. R / W REV.



6/09/2004

10 0 20

NORTH CAROLINA PROFESSIONAL SEAL 14493

NORTH CAROLINA PROFESSIONAL SEAL 12786

STAFFORD GOODRICH, P.E. SEVEN M. BONDUR

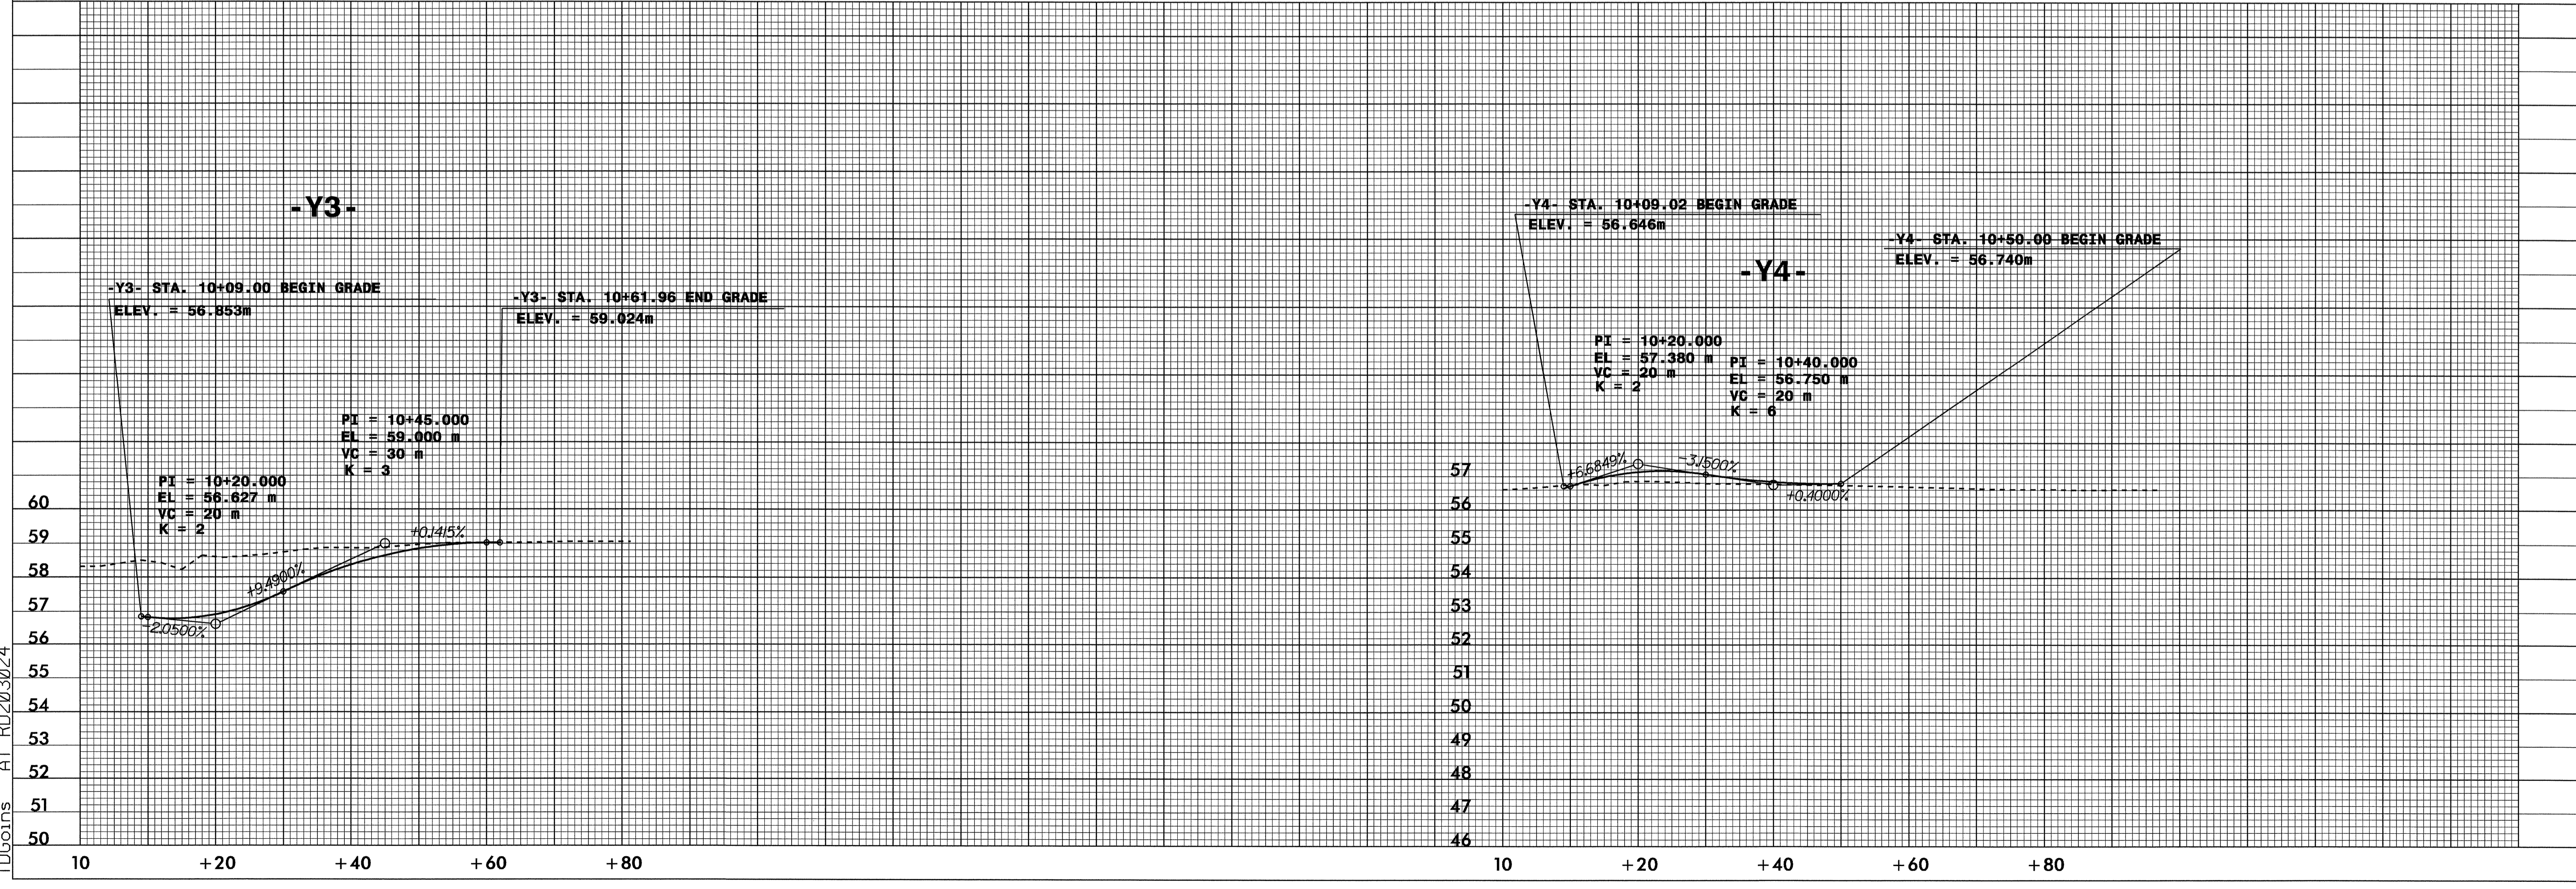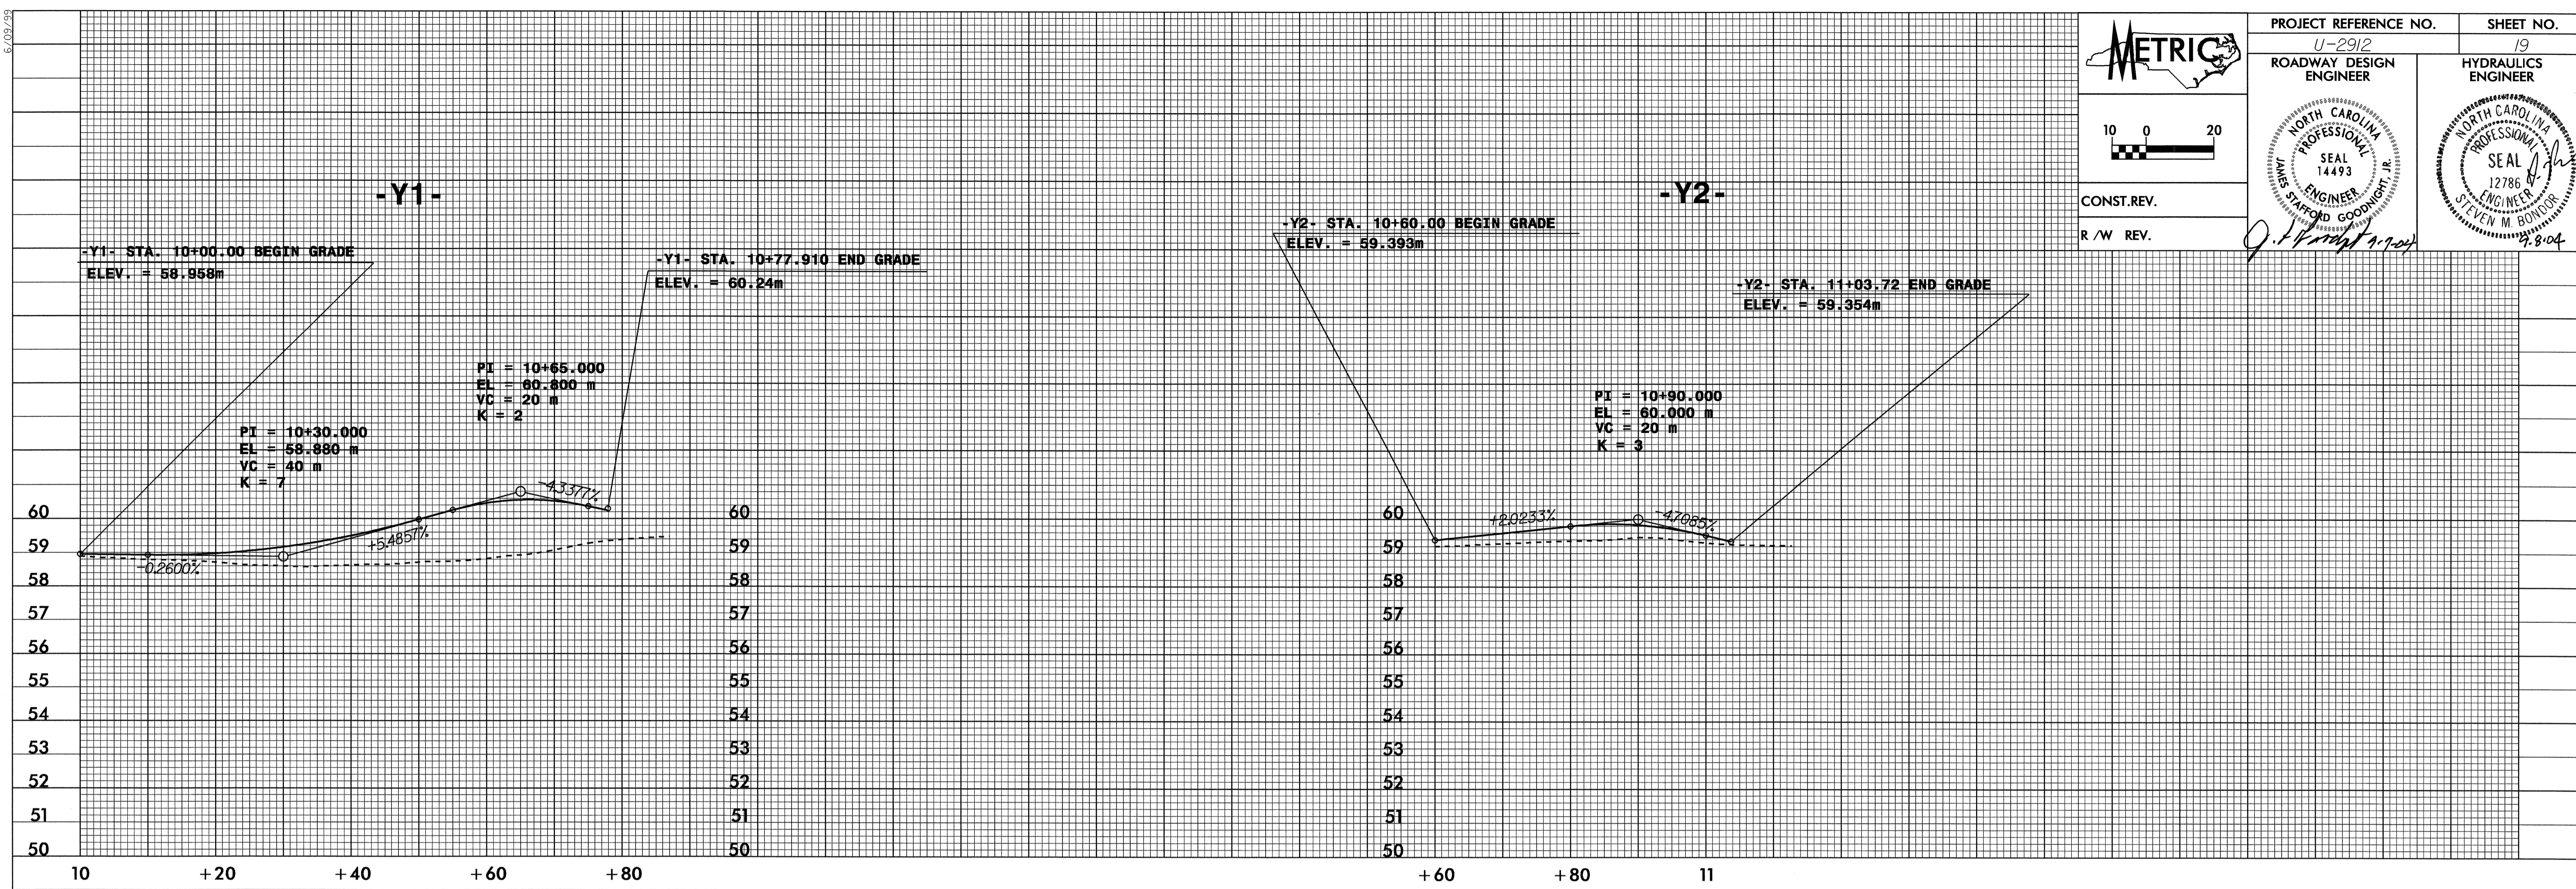

03-SEP-2004 11:56  
 H:\proj\U2912\RD203024  
 TDGoins