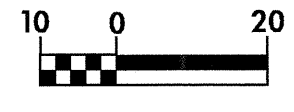




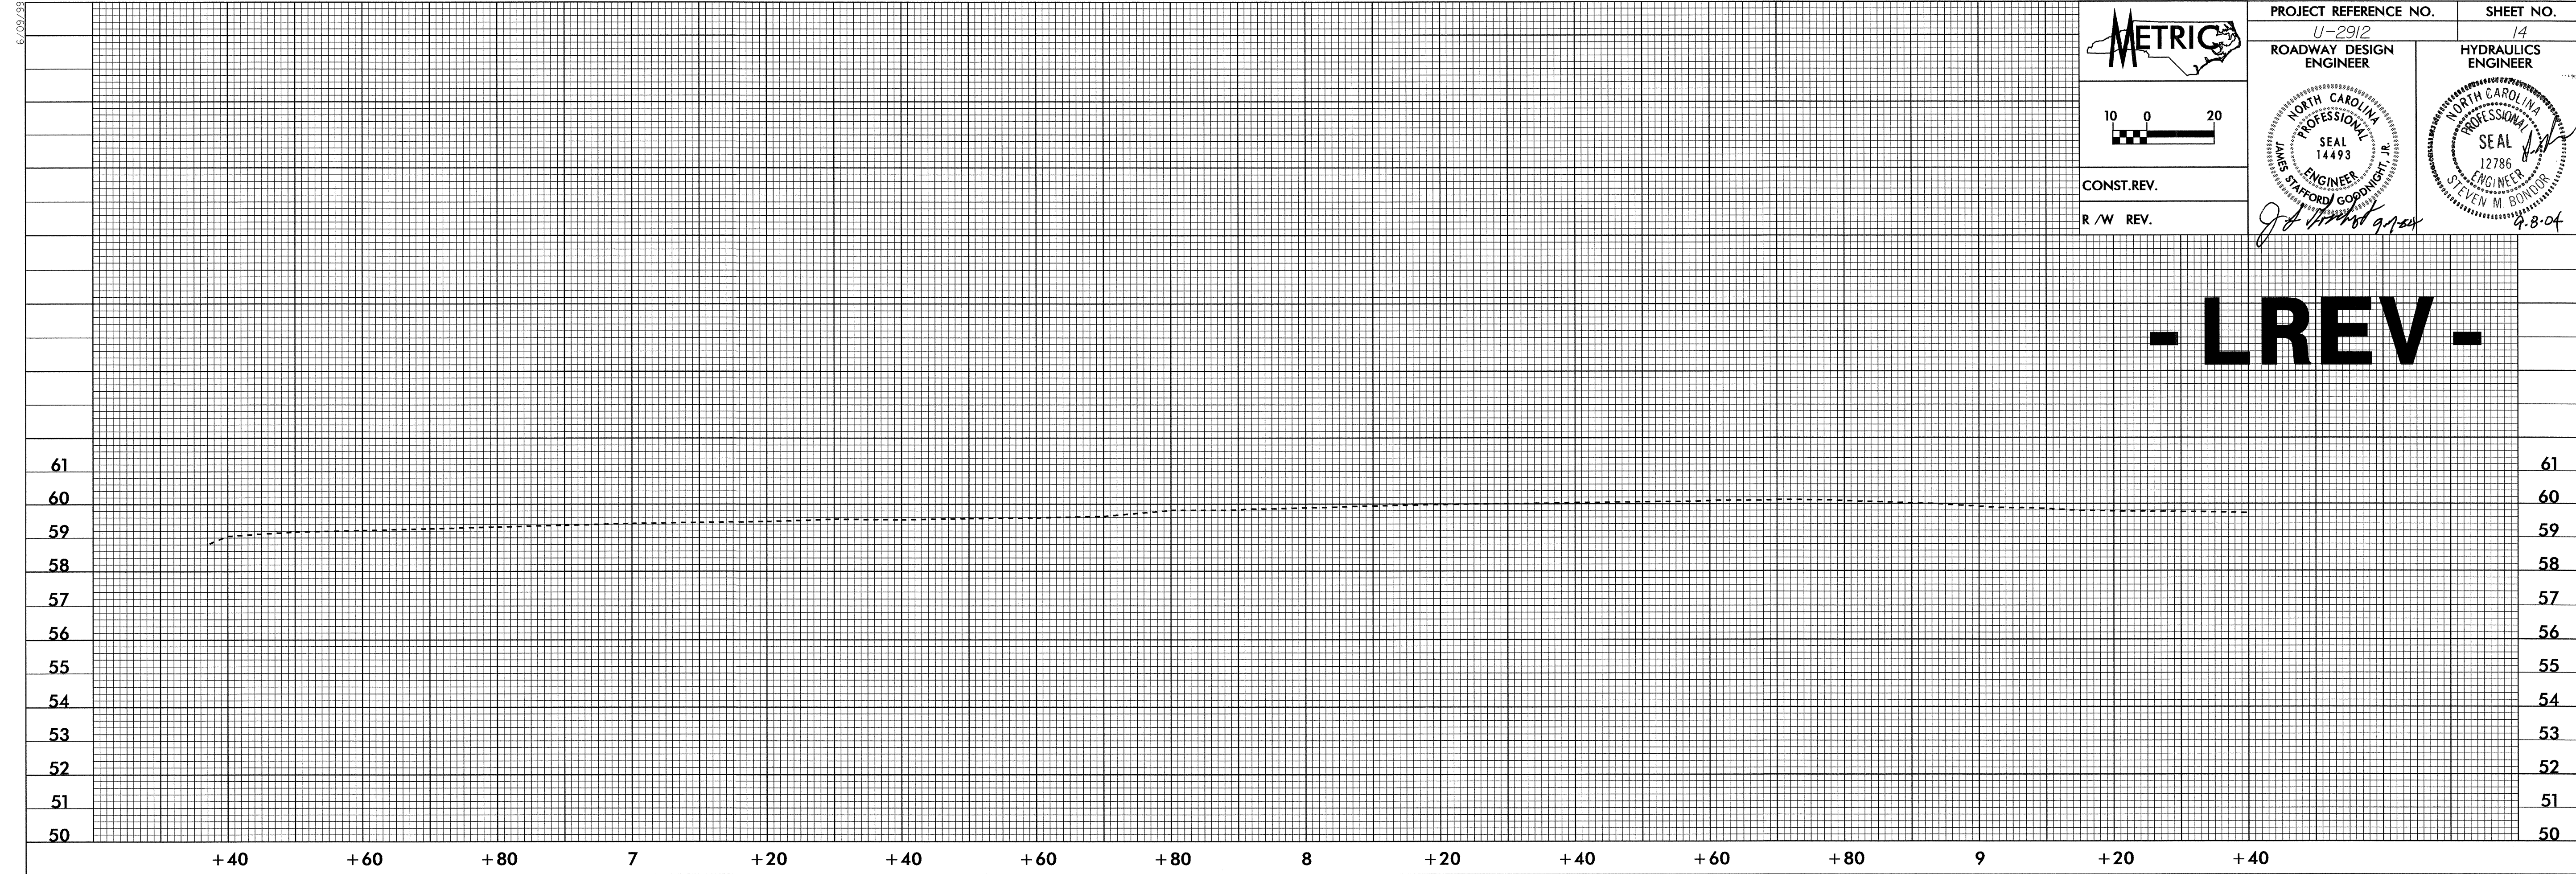
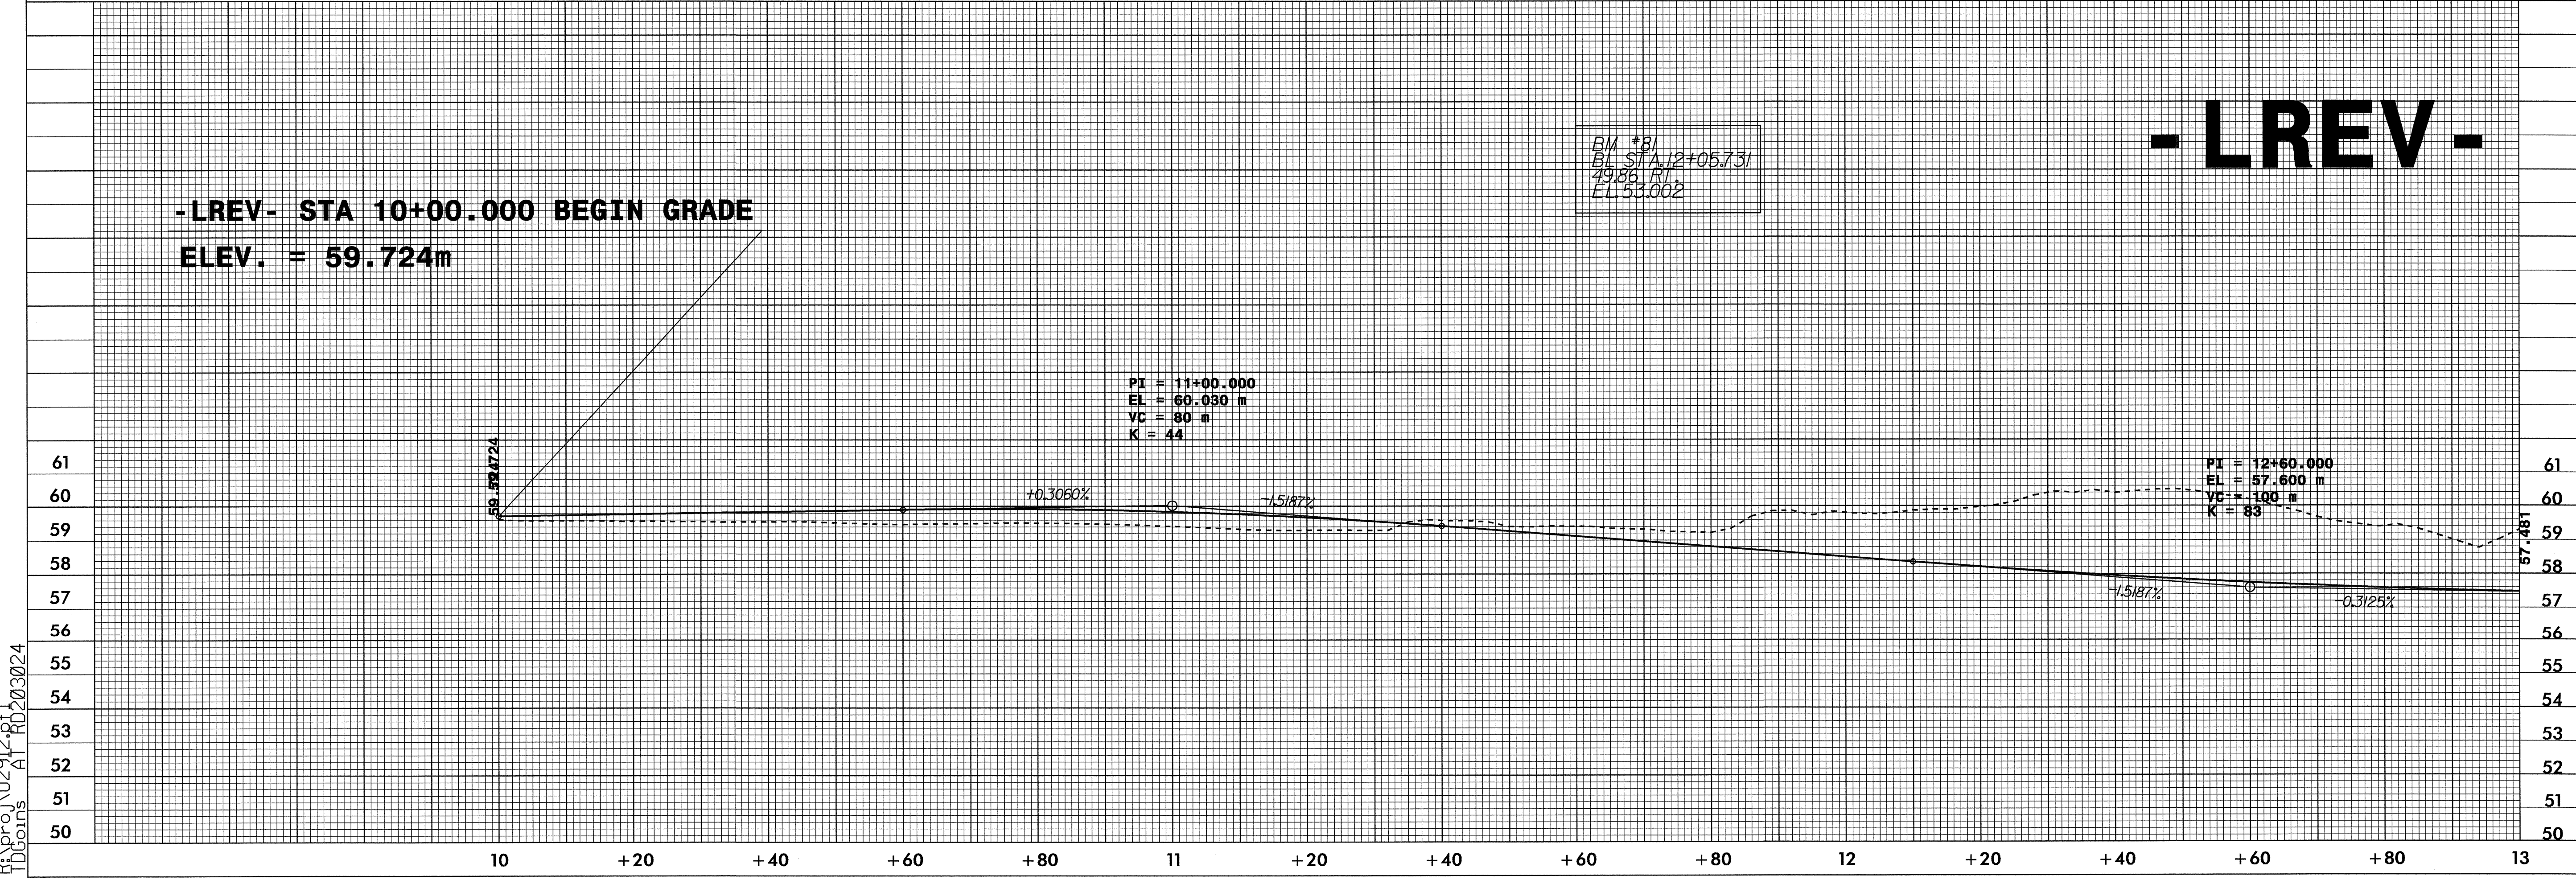
	PROJECT REFERENCE NO.	SHEET NO.
	U-2912	14
	ROADWAY DESIGN ENGINEER	HYDRAULICS ENGINEER
		
CONST. REV.		
R/W REV.		



- LREV -



- LREV -

03-SEP-2004 11:59
 H:\proj\02412\p1
 TDGoins AI RD203024