


**METRIC**

CONST. REV.  
R / W REV.

PROJECT REFERENCE NO. U-2912	SHEET NO. 12
R / W SHEET NO.	
ROADWAY DESIGN ENGINEER	HYDRAULICS ENGINEER

-LREV-                      -LREV-

PI Sta 34+51.941              PI Sta 36+08.821  
 $\Delta = 5^{\circ} 24' 51.9''$  (RT)               $\Delta = 23^{\circ} 05' 30.6''$  (LT)  
 L = 47.250                      L = 201.514  
 T = 23.642                      T = 102.144  
 R = 500.000                      R = 500.000  
 RO = 65                      RO = 65  
 SE = 0.05                      SE = 0.05

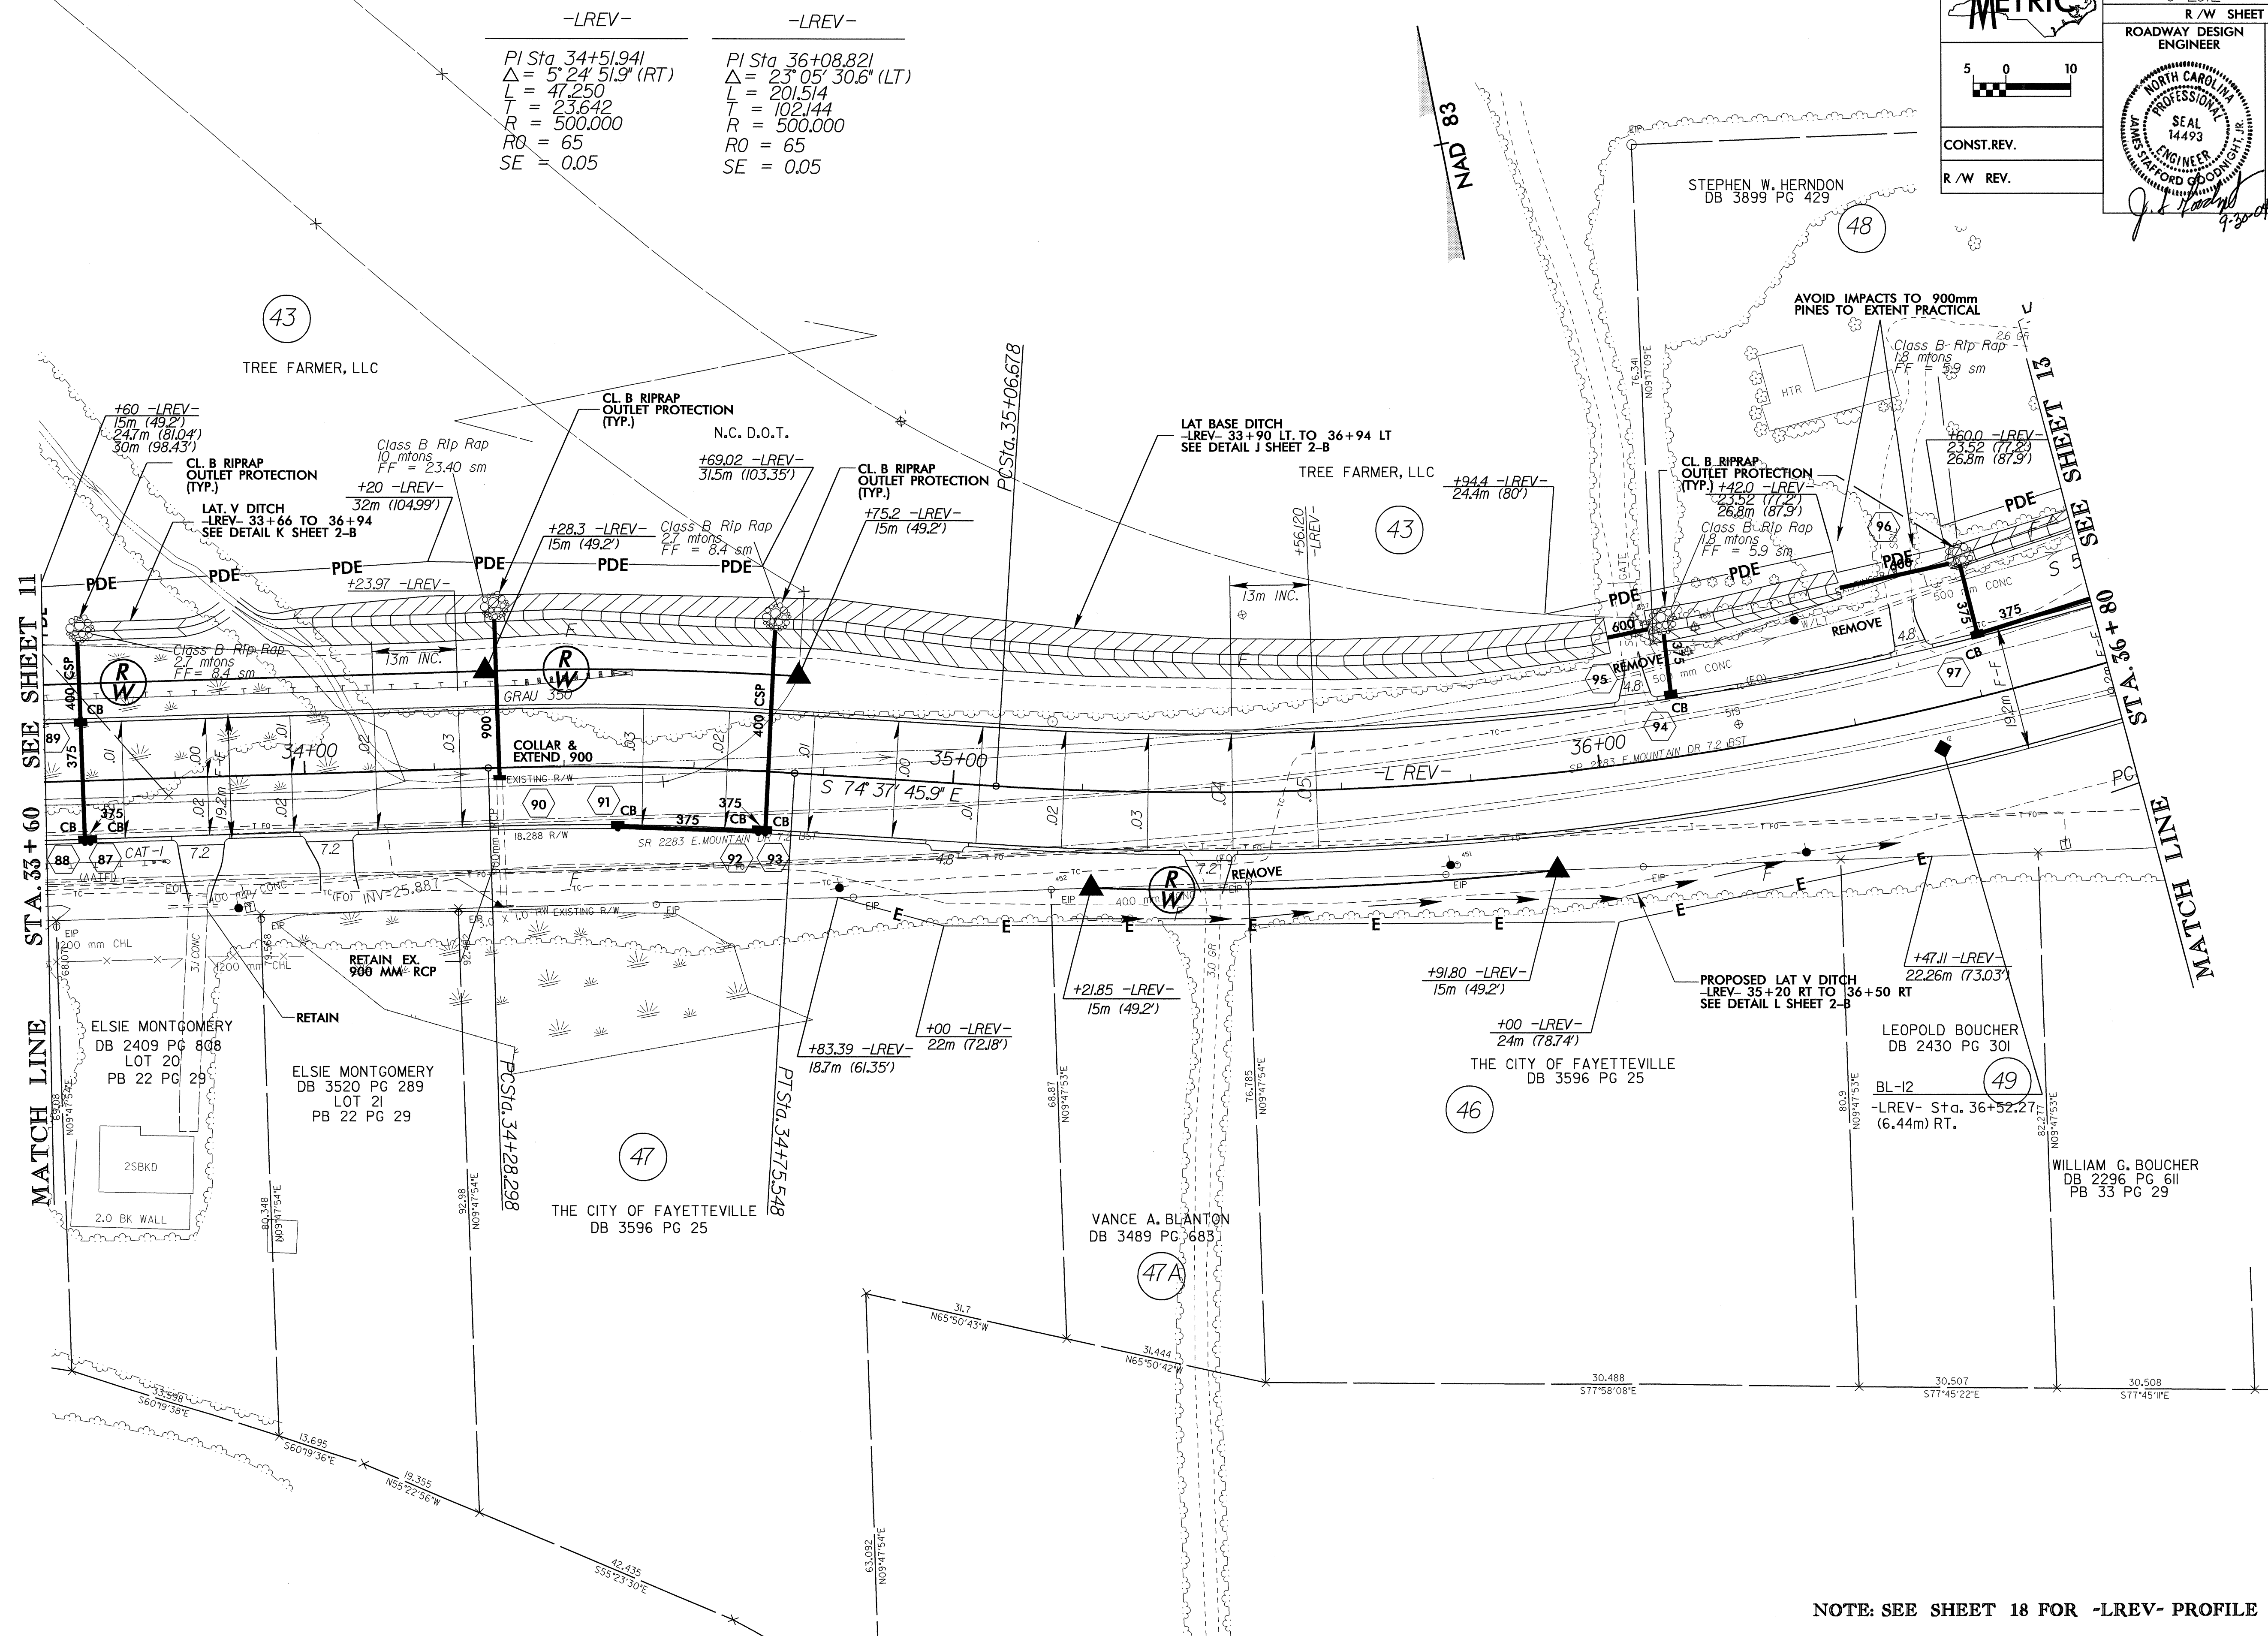

REVISIONS

MATCH LINE STA. 33+60 SEE SHEET 11

SEE SHEET 15

MATCH LINE STA. 36+80

NOTE: SEE SHEET 18 FOR -LREV- PROFILE

23-SEP-2004 10:23  
 RD203024 12/21/04 10:23:24