


 5 0 10	PROJECT REFERENCE NO.	SHEET NO.
	U-2912	II
CONST. REV.	R/W SHEET NO.	
R/W REV.	ROADWAY DESIGN ENGINEER	HYDRAULICS ENGINEER
	9-10-04	9-14-04

-LREV- -LREV-

PI Sta. 30+95.992 PI Sta. 32+40.647
 $\Delta = 6' 04" 12.5' (LT)$ $\Delta = 4' 55" 59.0' (RT)$
 $L = 79.458$ $L = 64.573$
 $T = 39.766$ $T = 32.307$
 $R = 750.000$ $R = 750.000$
 $RO = 52$ $RO = 52$
 $SE = 0.04$ $SE = 0.04$

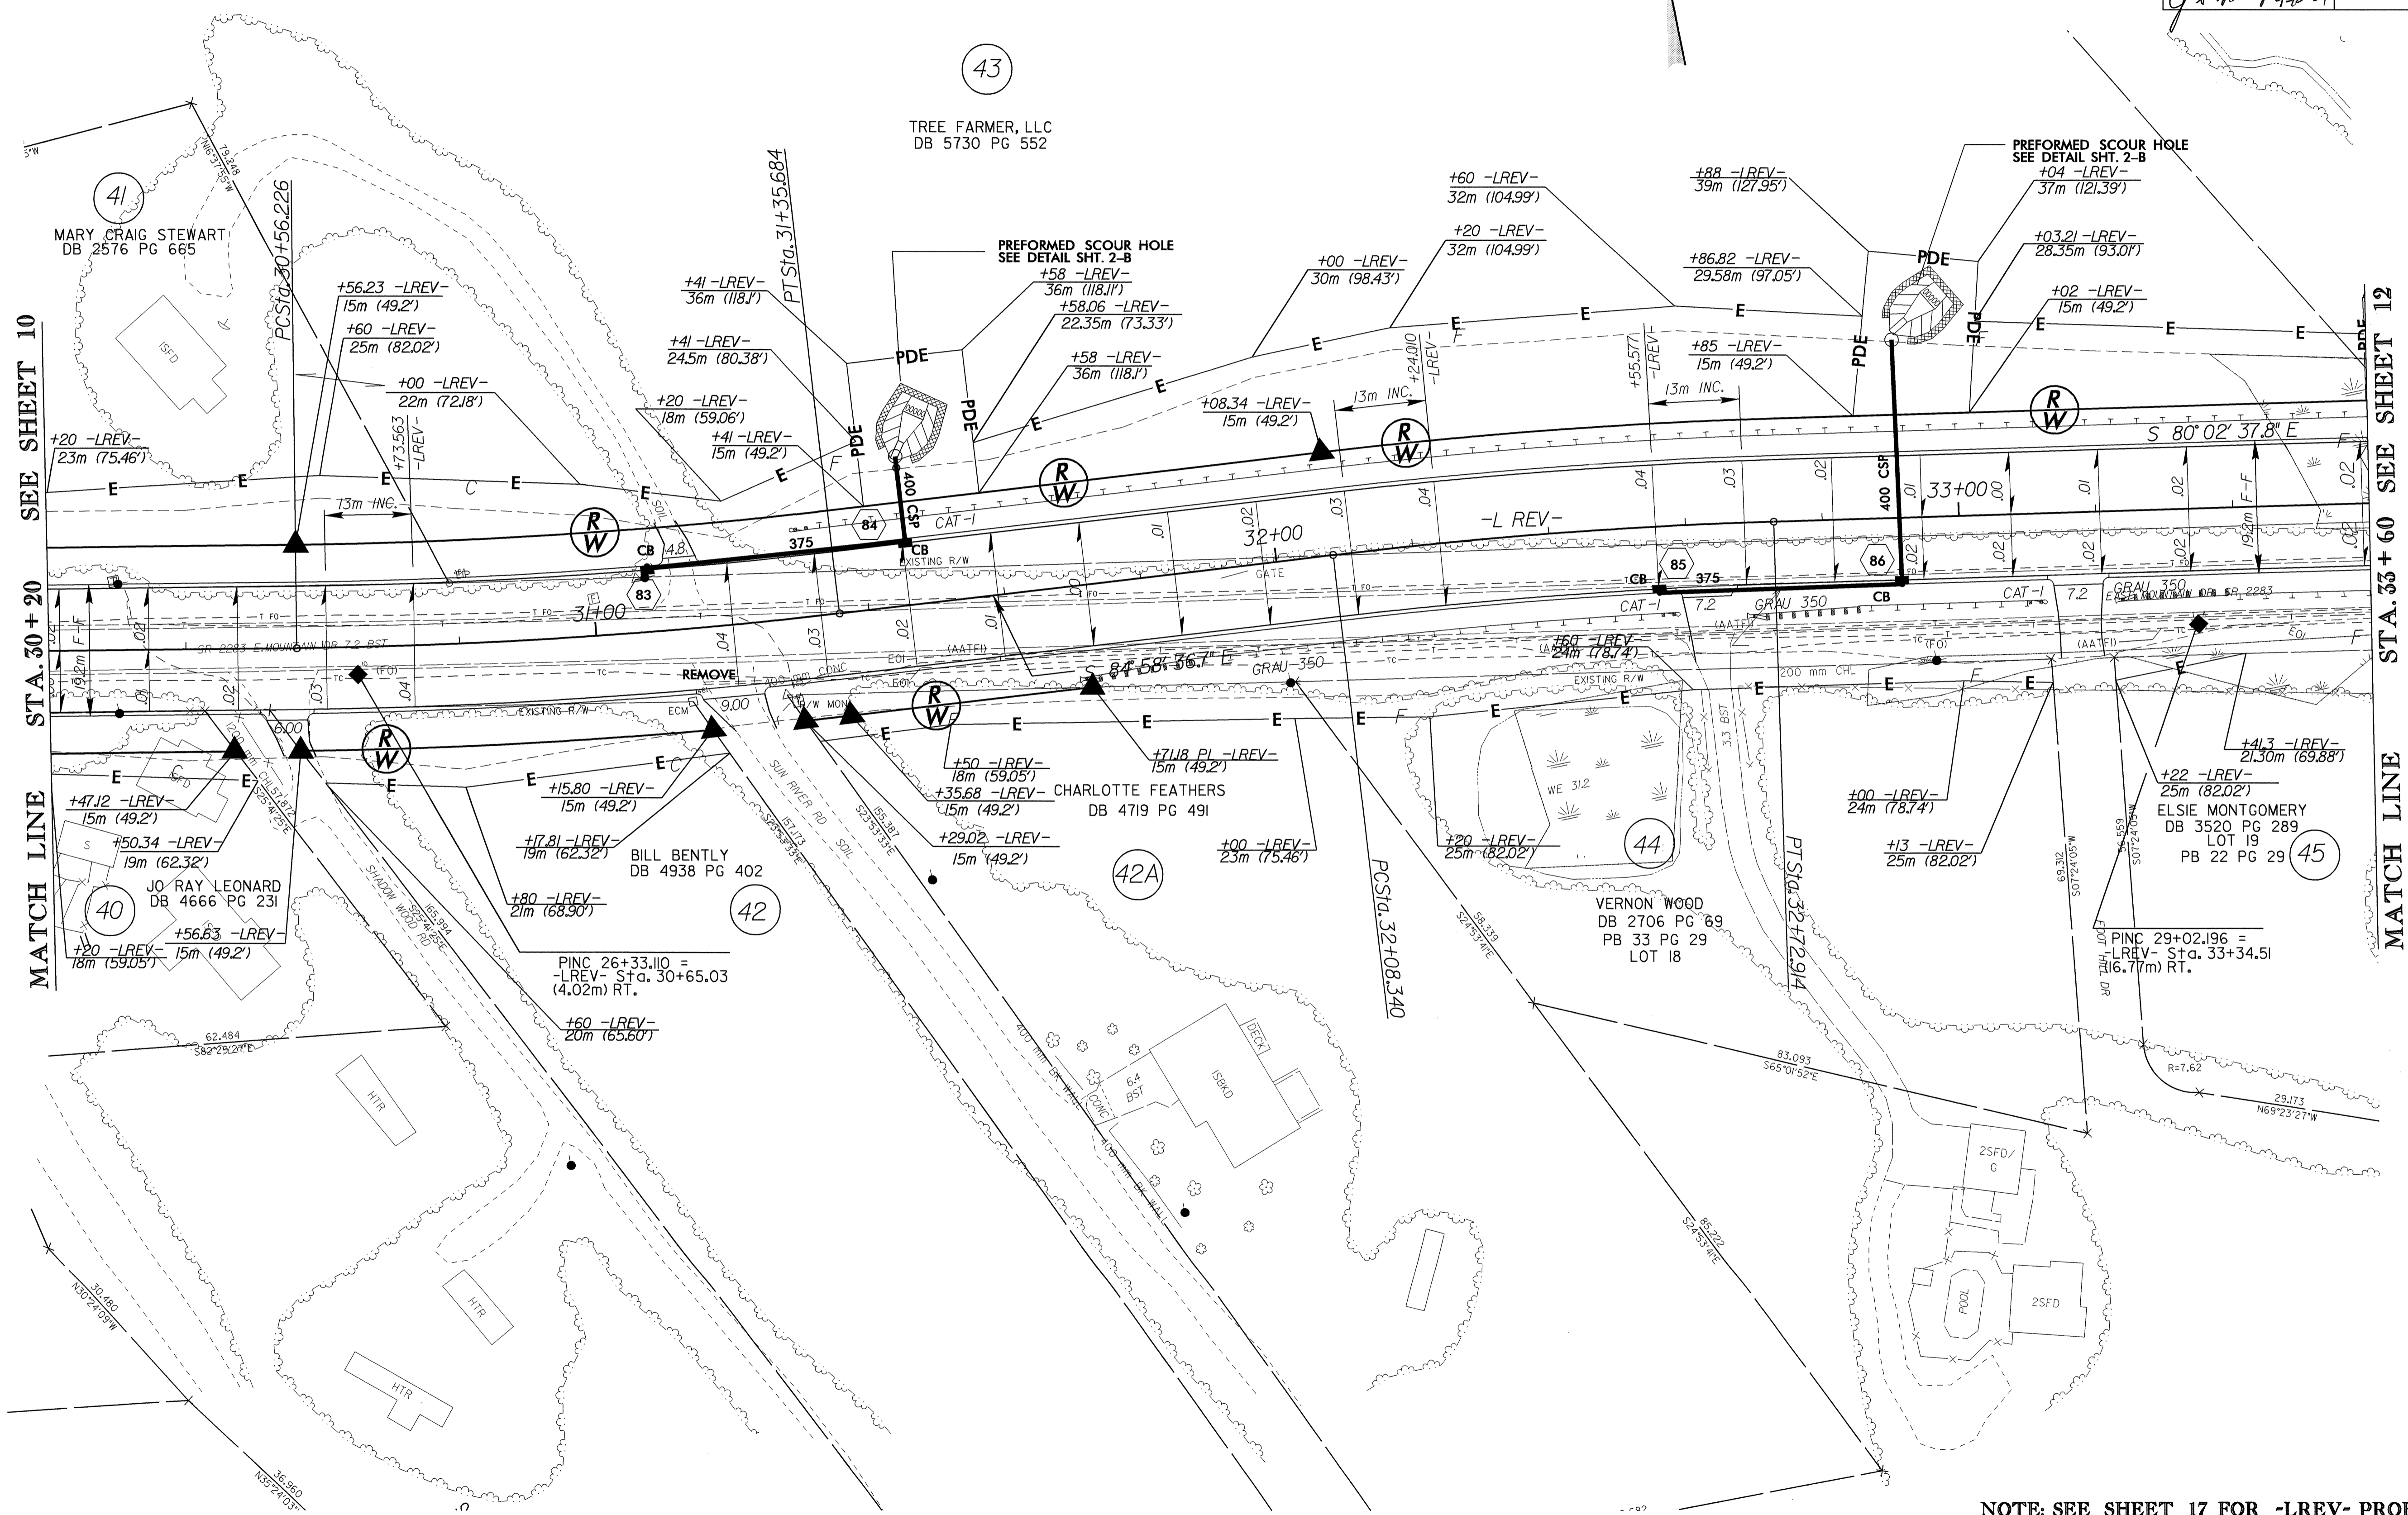

MATCH LINE SEE SHEET 10

MATCH LINE STA. 33+60 SEE SHEET 12

REVISIONS

NOTE: SEE SHEET 17 FOR -LREV- PROFILE

08-SEP-2004 15:03
 TDGoins AT 10282824