



METRIC

PROJECT REFERENCE NO. U-2912 SHEET NO. 10A
R/W SHEET NO.

ROADWAY DESIGN ENGINEER
SEAL 14493

HYDRAULICS ENGINEER
SEAL 12786

CONST. REV. *J. J. [Signature]* 9.7.04
R/W REV. 9.8.04

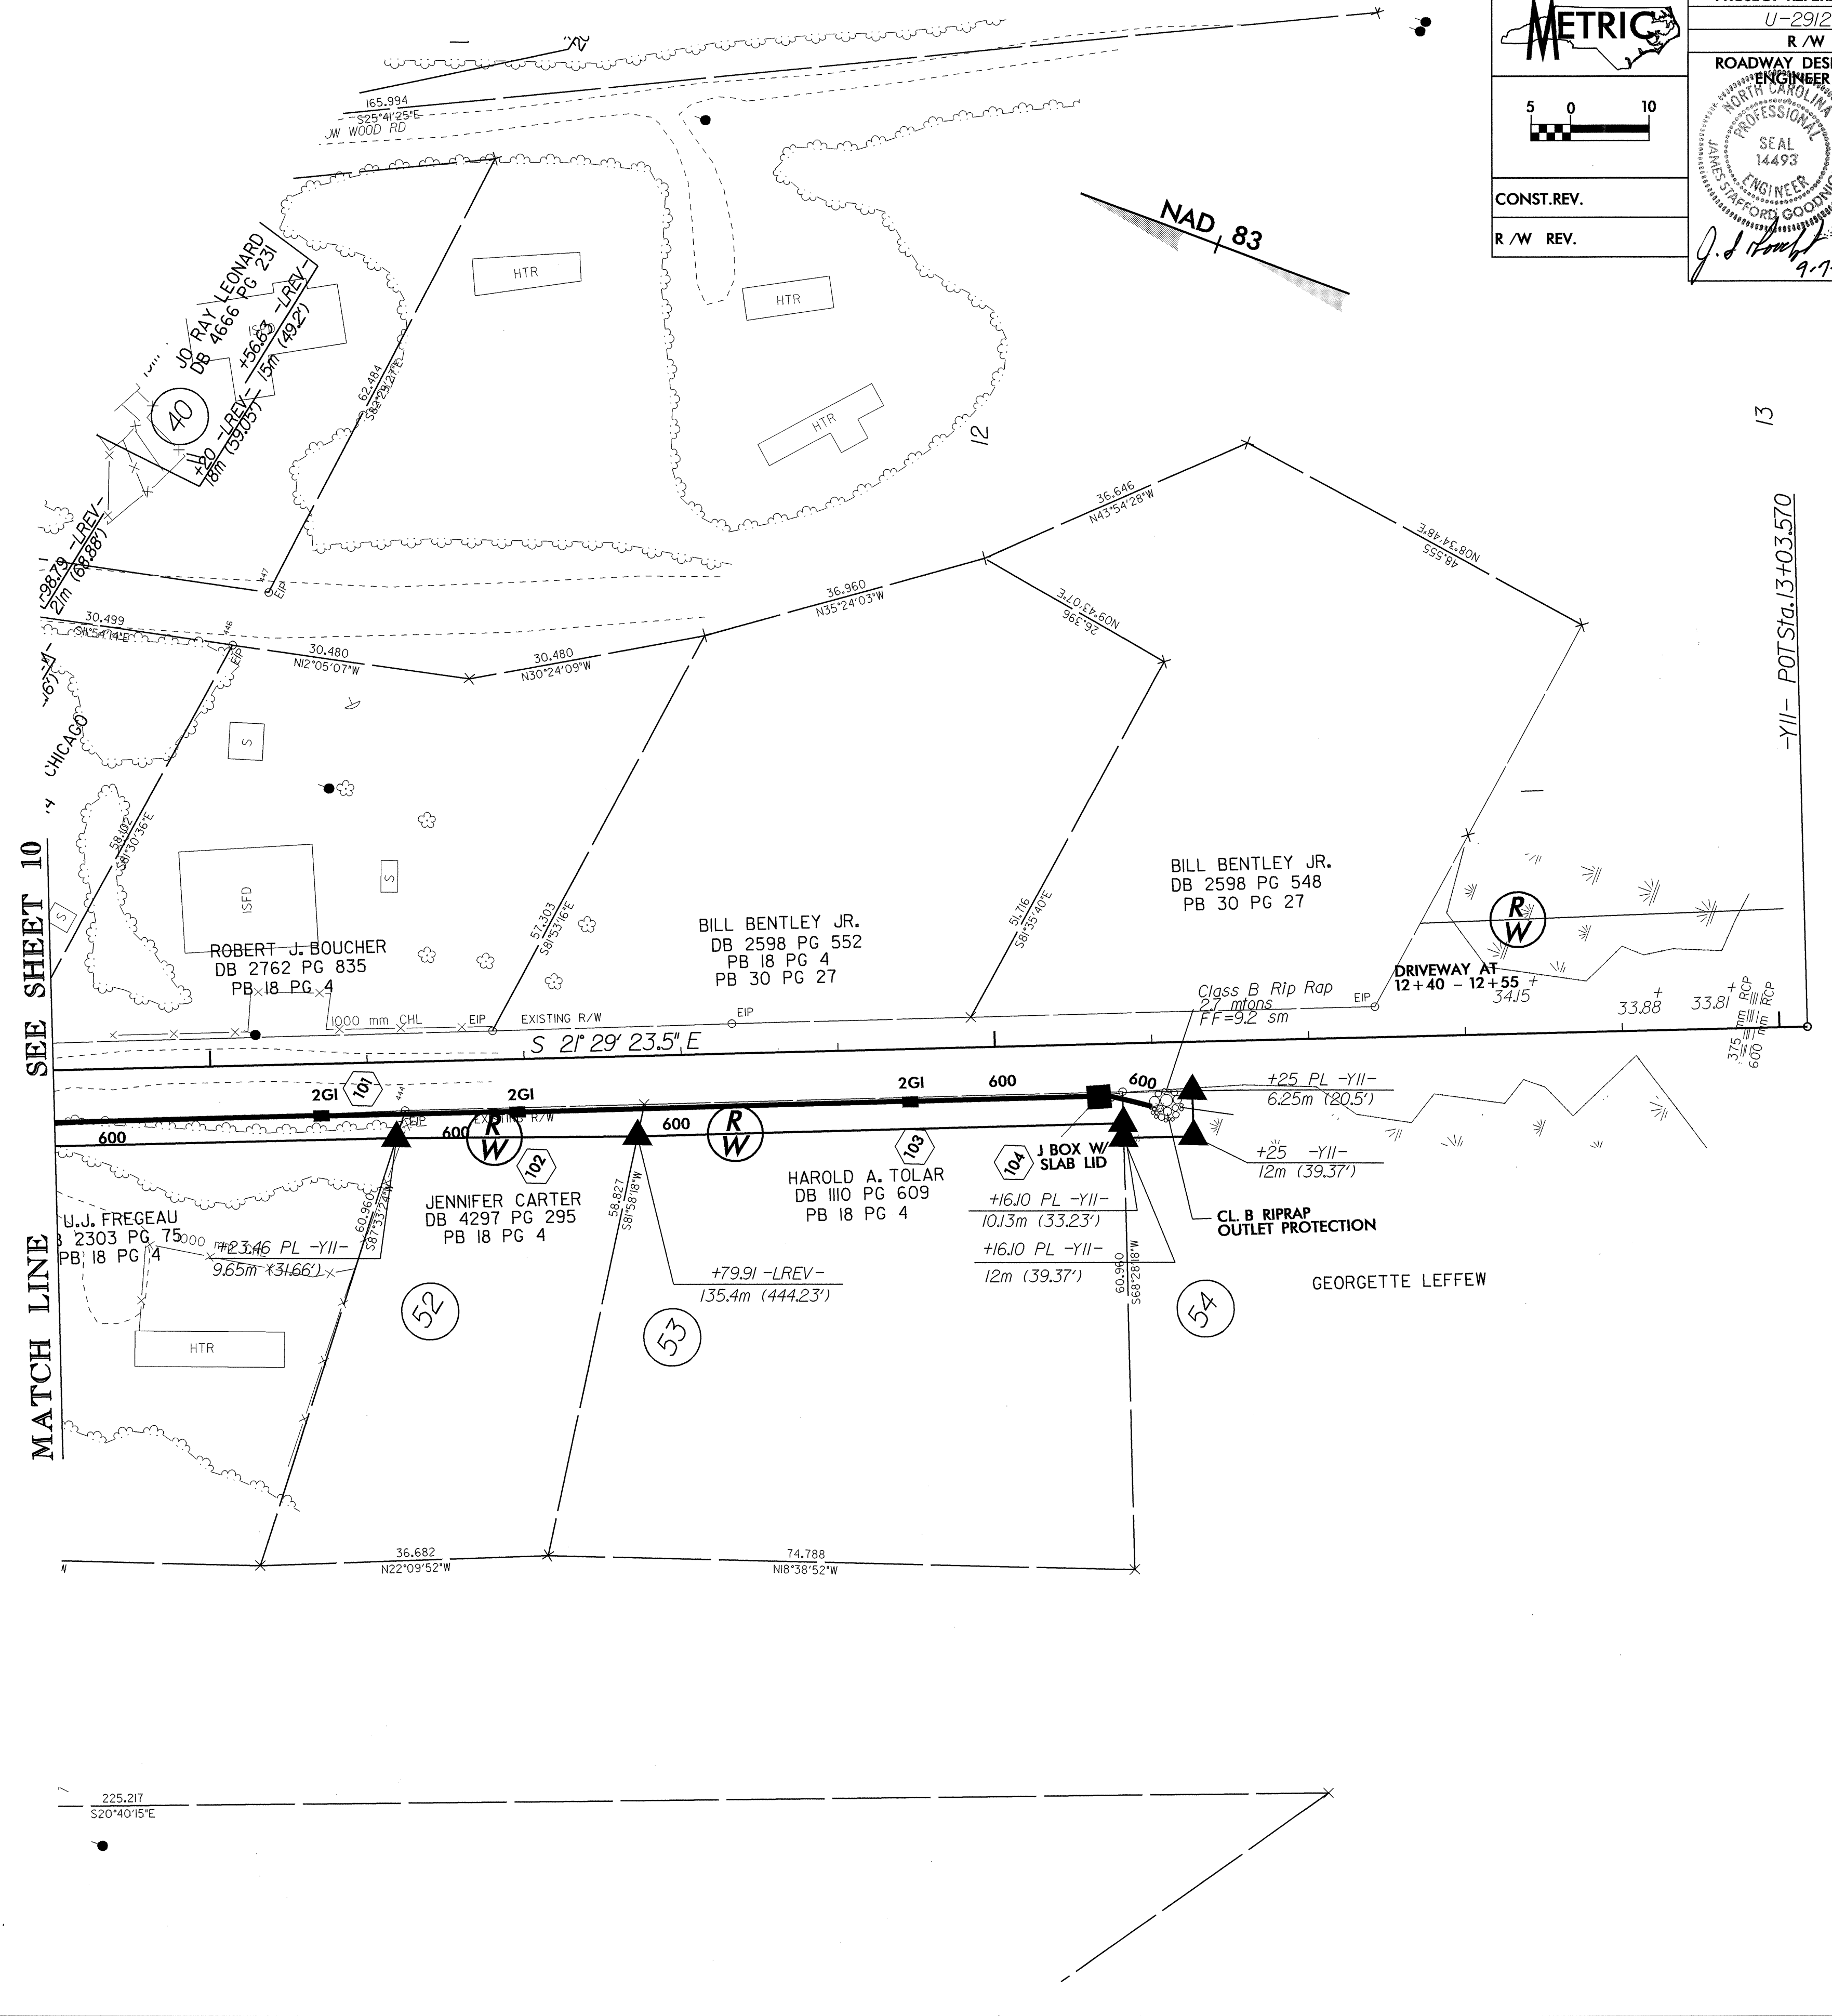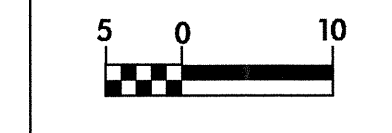

REVISIONS

03-SEP-2004 10:33
 RD203674 AT 10266874