
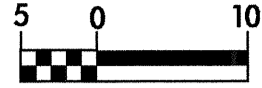
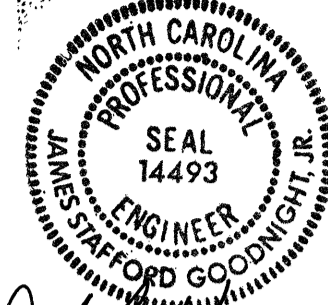
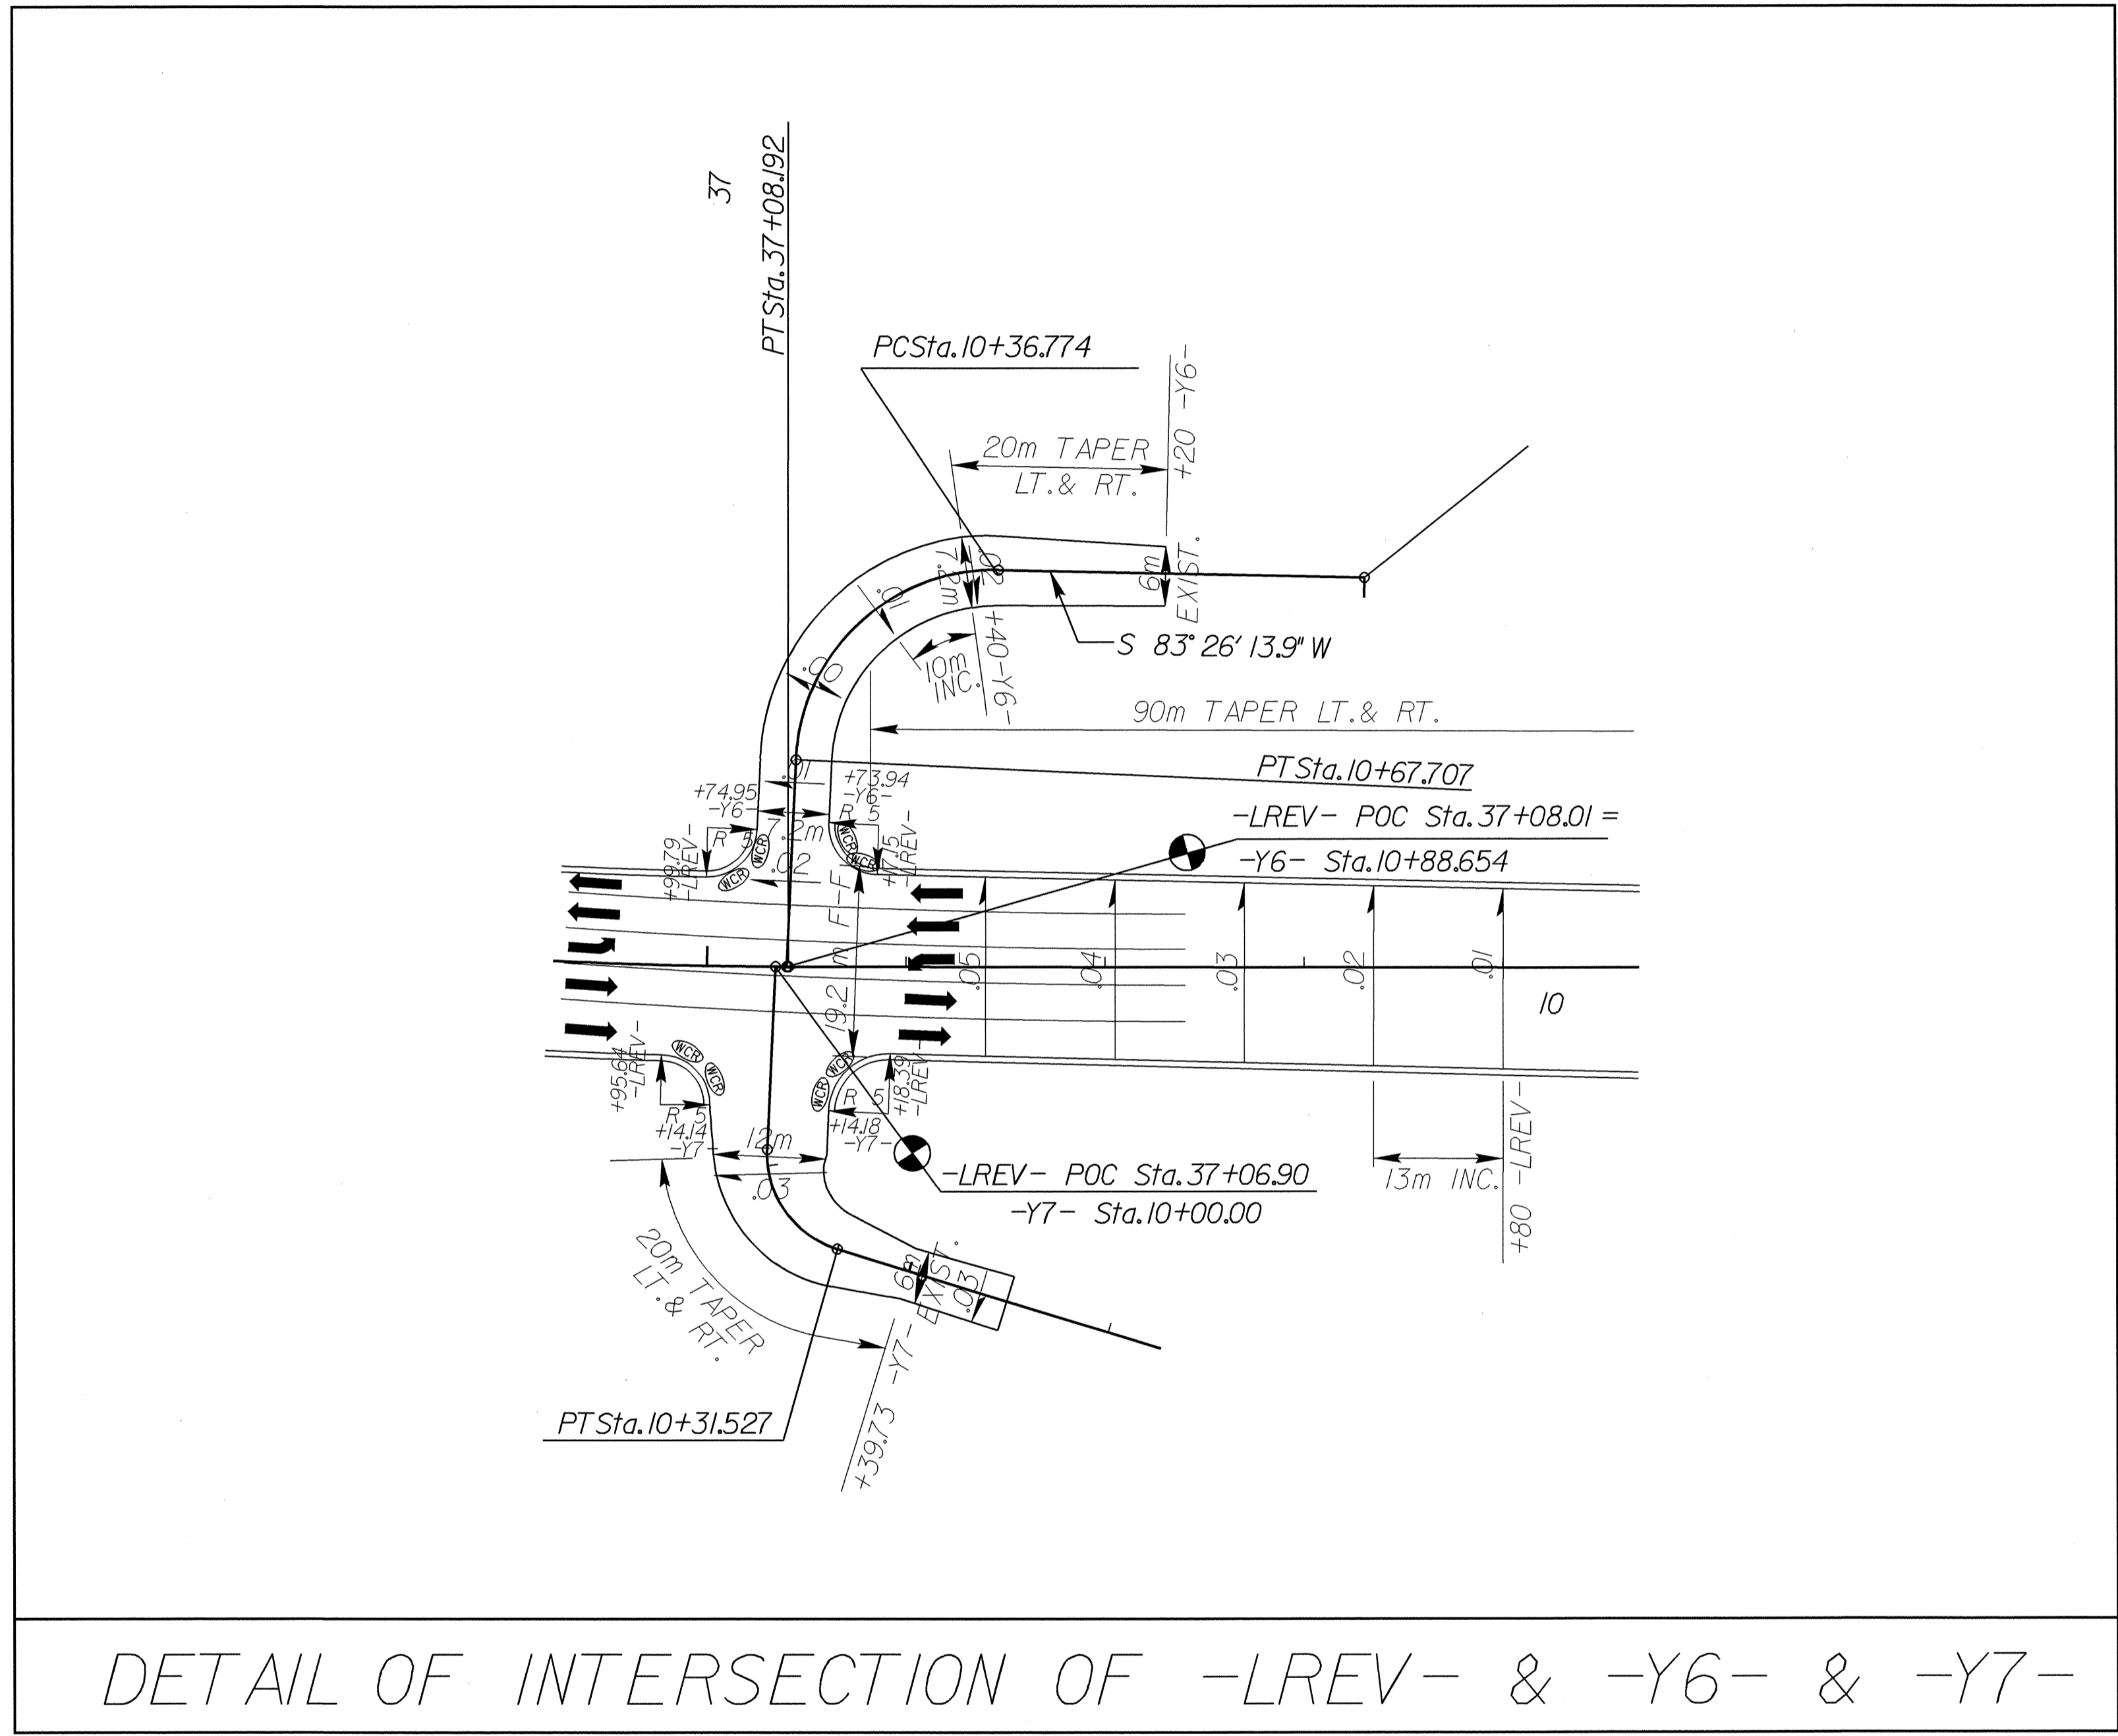


8/17/94

  CONST. REV. R / W REV.	PROJECT REFERENCE NO. U-2912	SHEET NO. 2-F
	R / W SHEET NO.	
	ROADWAY DESIGN ENGINEER  J. Stafford Gooding	HYDRAULICS ENGINEER



8/17/94