

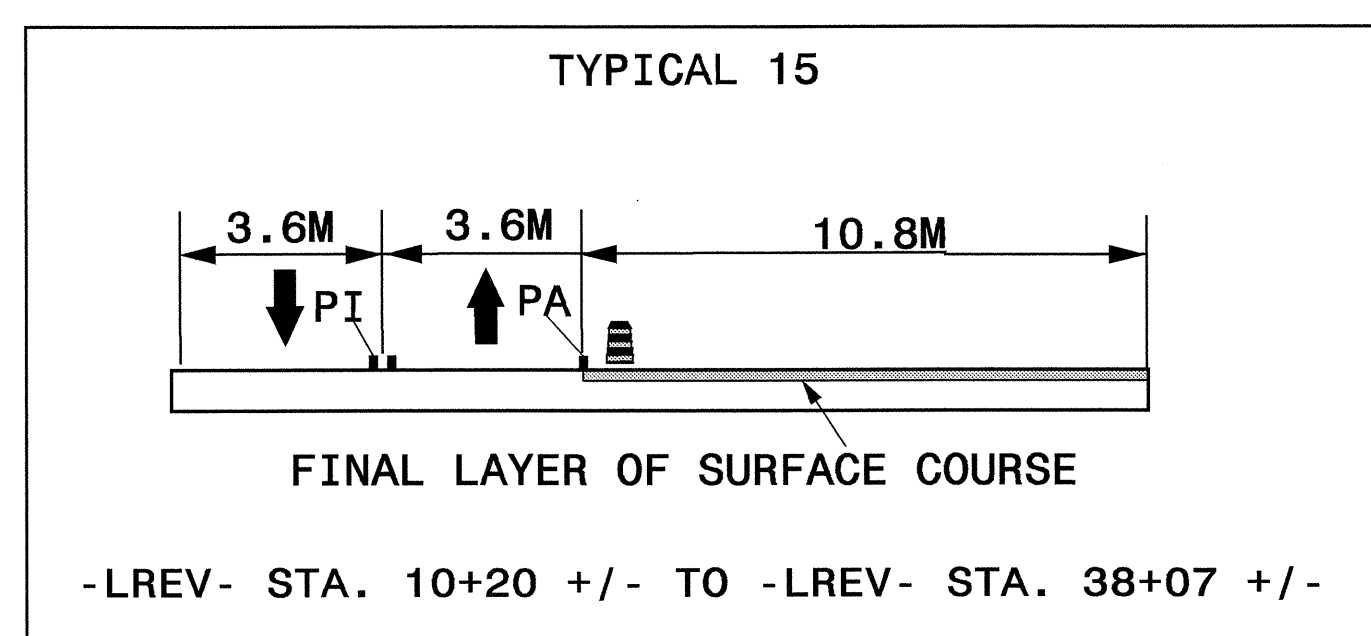


FINAL LAYER AND MARKINGS

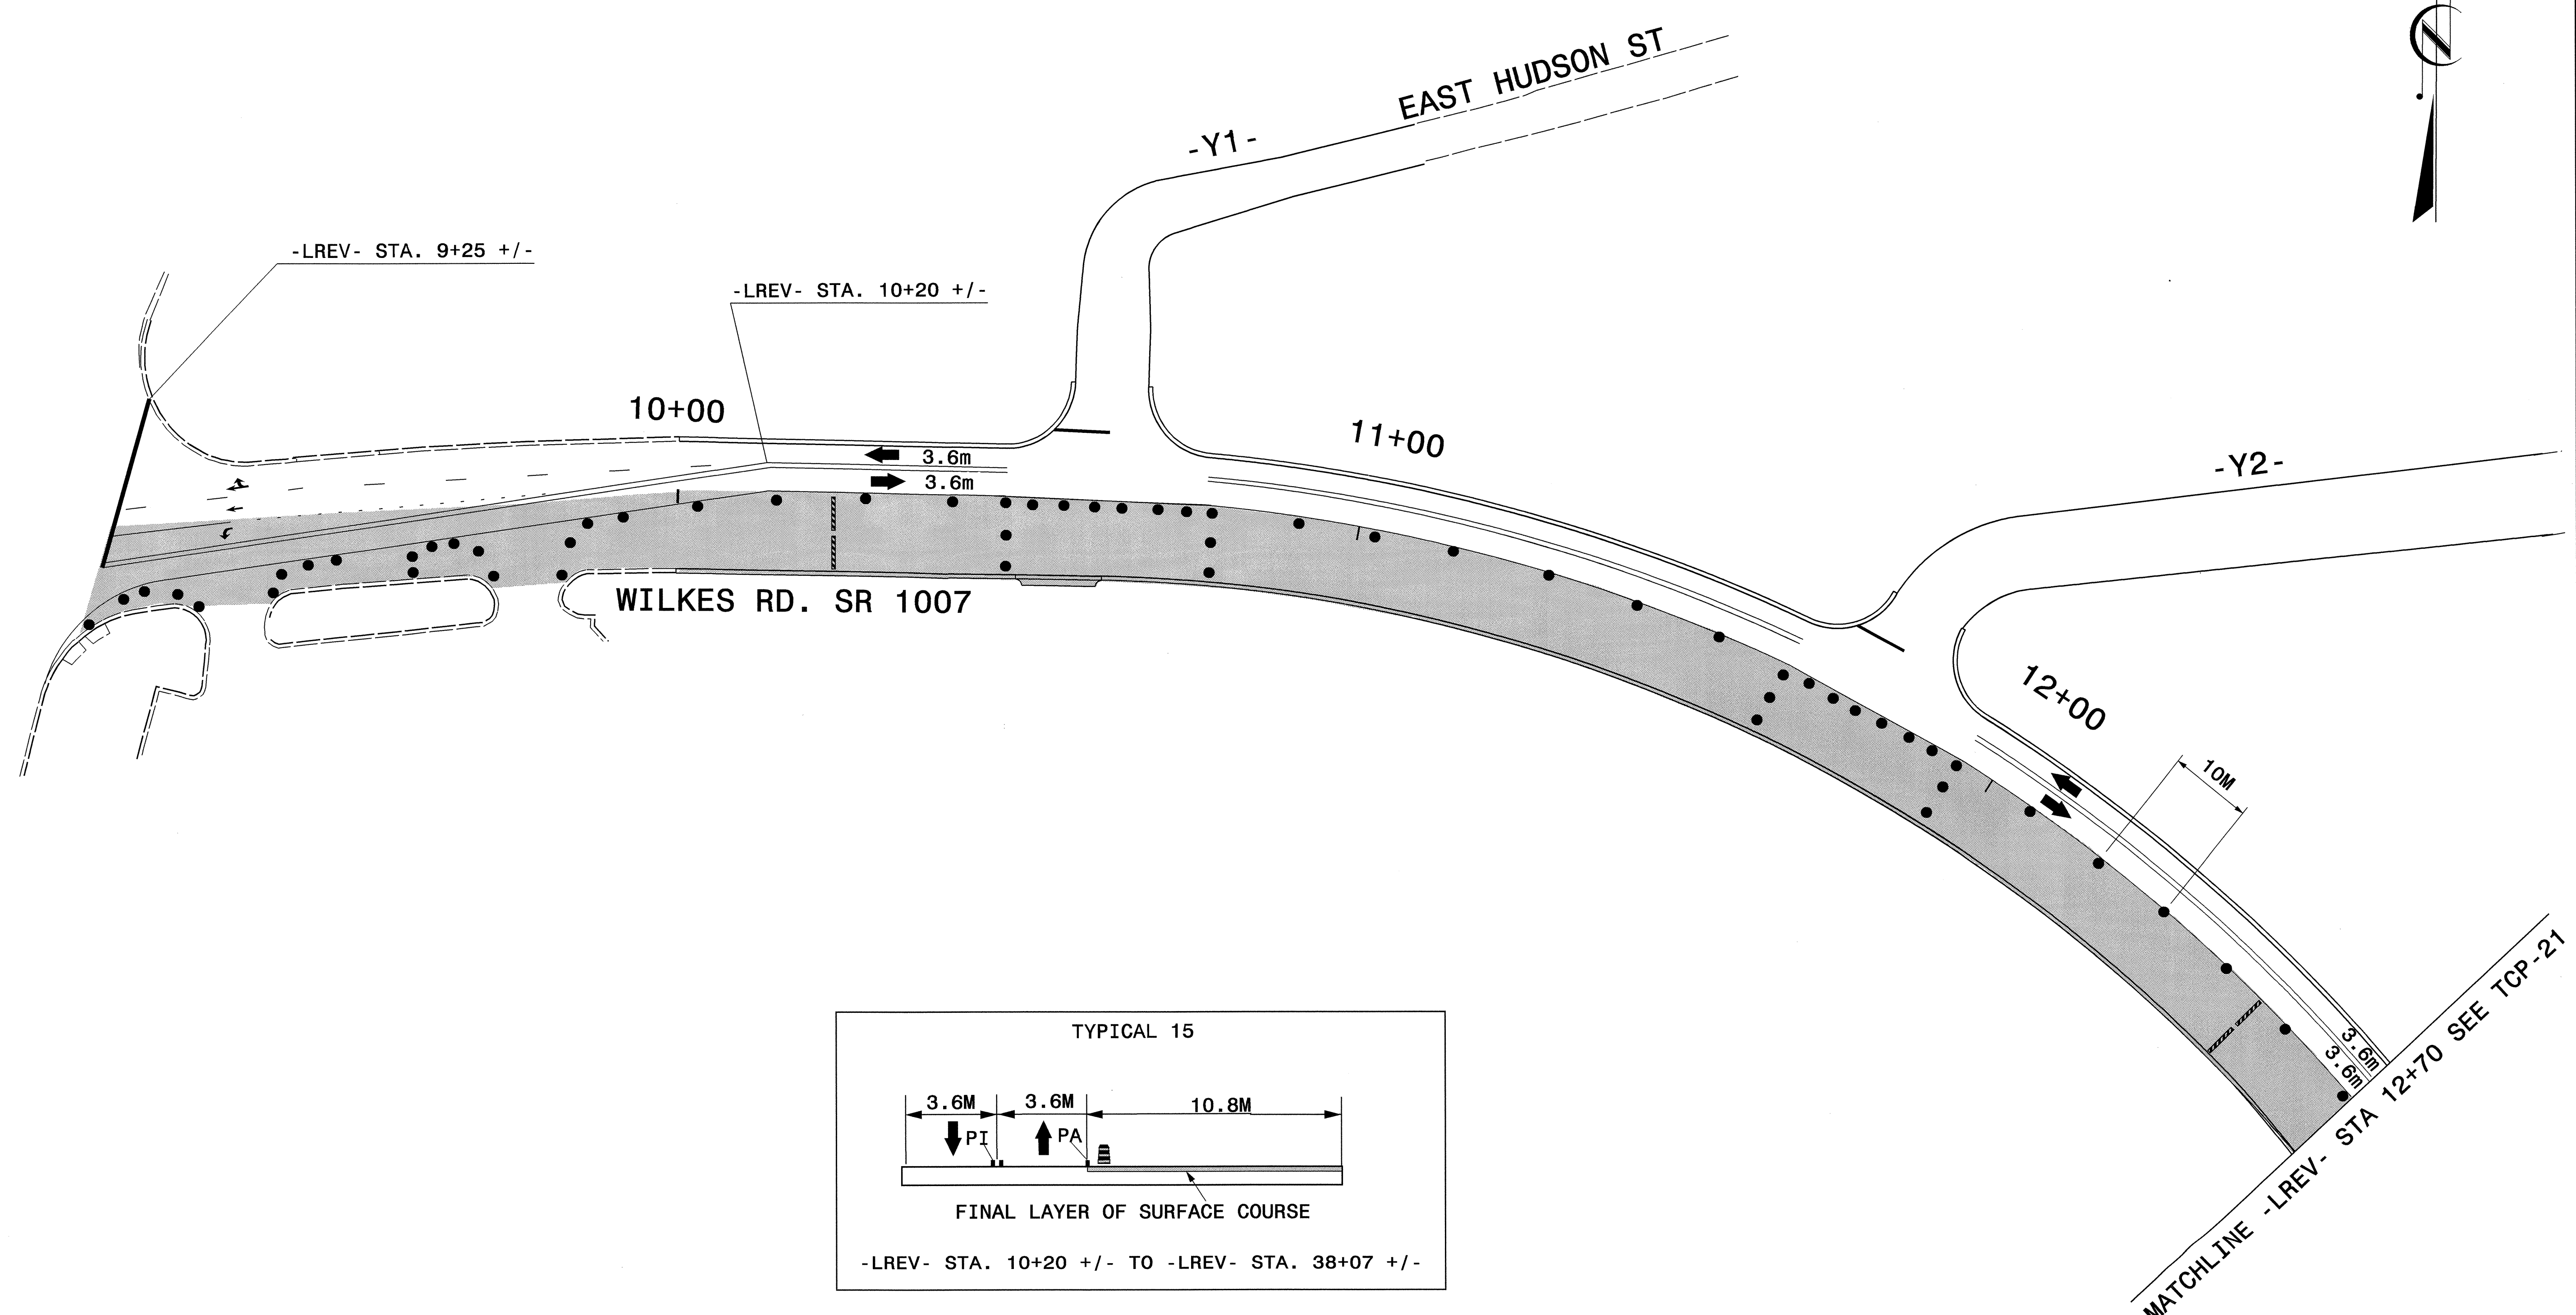

PROJ. REFERENCE NO.	SHEET NO.
U-2912	TCP-20

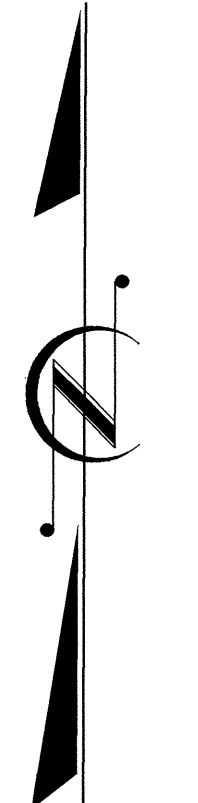

I7-SEP-2004 07:26
 O:\TCP\TCP\REVISE-NU2912-top20.dgn
 wlocas AT TETC193479

APPROVED: <i>M. McBurn</i> DATE: 9/1/04	PHASE III: STEP 1	
SCALE: NONE		REVISIONS
DATE: 09/04		
DWG. BY: WAJ/MM		
DESIGN BY: WAJ/MM		
REVIEWED BY: CBH		CADD FILE: U2912_TCP20.DGN