



TRAFFIC SHIFT FOR FINAL LAYER AND MARKINGS

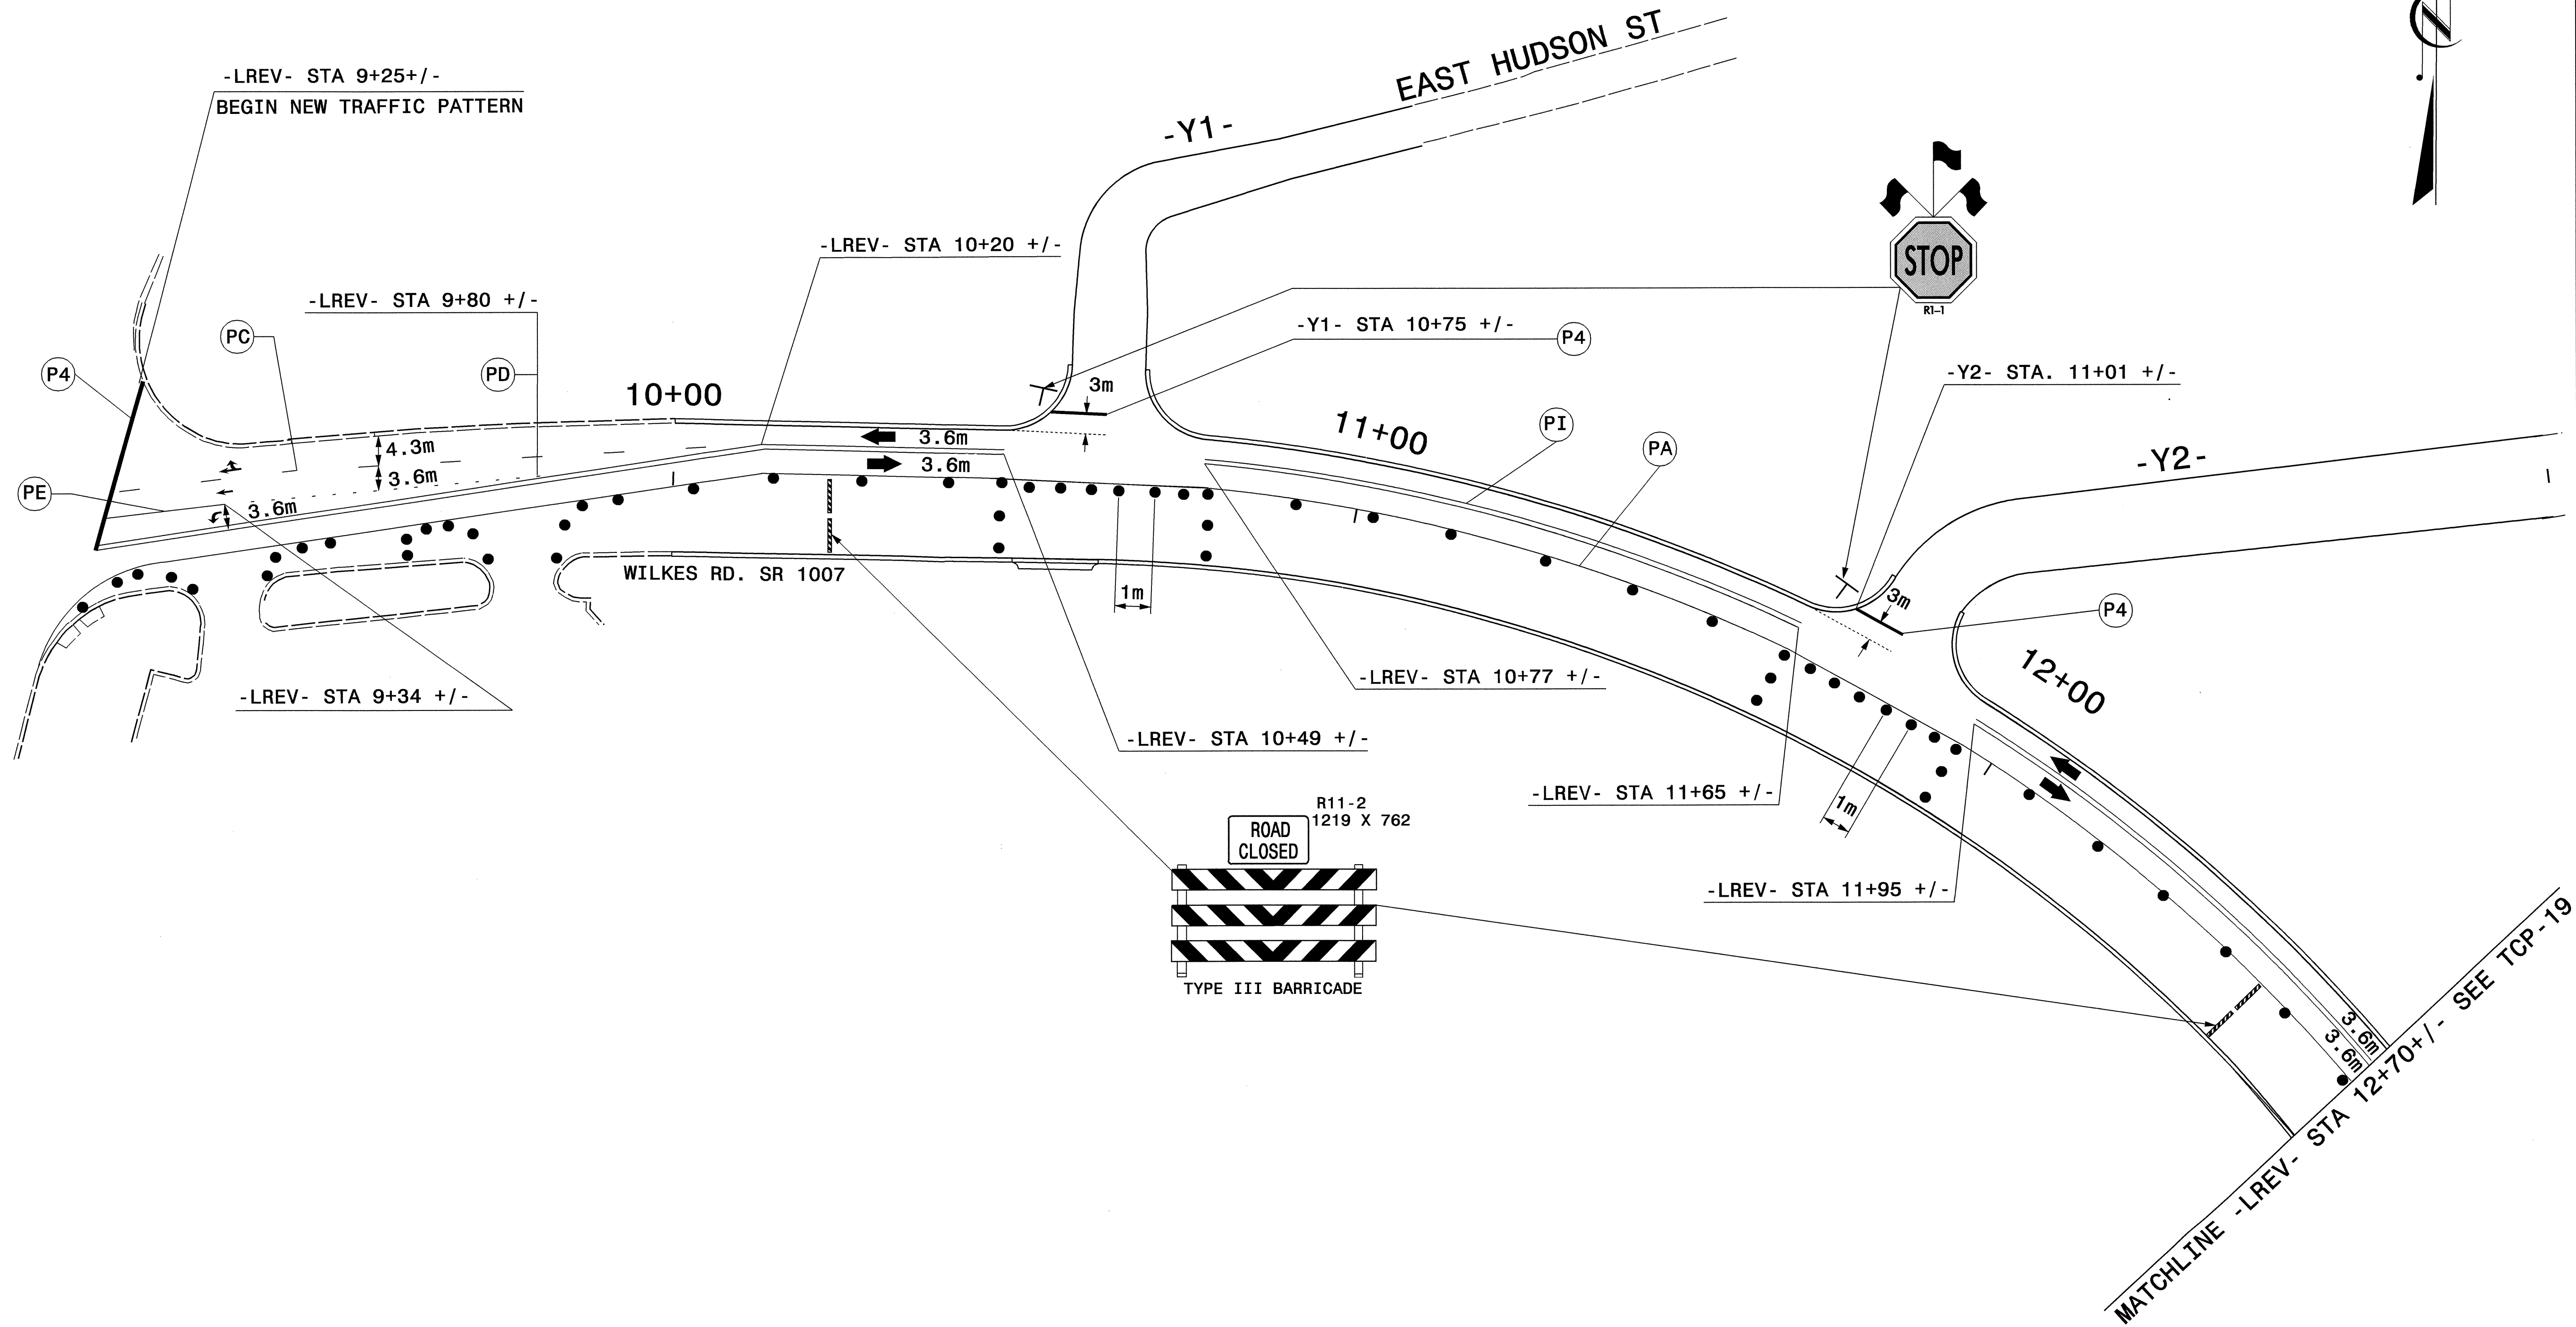

PROJ. REFERENCE NO.	SHEET NO.
U-2912	TCP-18

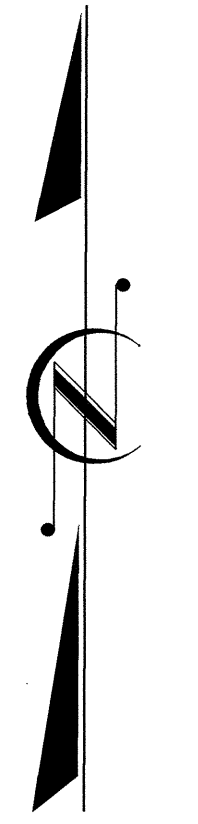

I7-SEP-2004 07:26
 O:\TCP\REVISE\U2912_tcp18.dgn
 W:\OODS AT TETC\93479

APPROVED: <i>M. McDaniel</i> DATE: <i>9/1/04</i>	PHASE II: STEP 2									
	SCALE: NONE	<table border="1"> <thead> <tr> <th colspan="2">REVISIONS</th> </tr> </thead> <tbody> <tr> <td> </td> <td> </td> </tr> <tr> <td> </td> <td> </td> </tr> <tr> <td> </td> <td> </td> </tr> </tbody> </table>	REVISIONS							
	REVISIONS									
DATE: 09/04										
DWG. BY: WAJ/MM										
DESIGN BY: WAJ/MM										
REVIEWED BY: CBH										
	CADD FILE: U2912_TCP18.DGN									