


UTILITIES BY OTHERS

NOTE:
ALL PROPOSED UTILITY WORK SHOWN ON THIS SHEET WILL BE DONE BY OTHERS

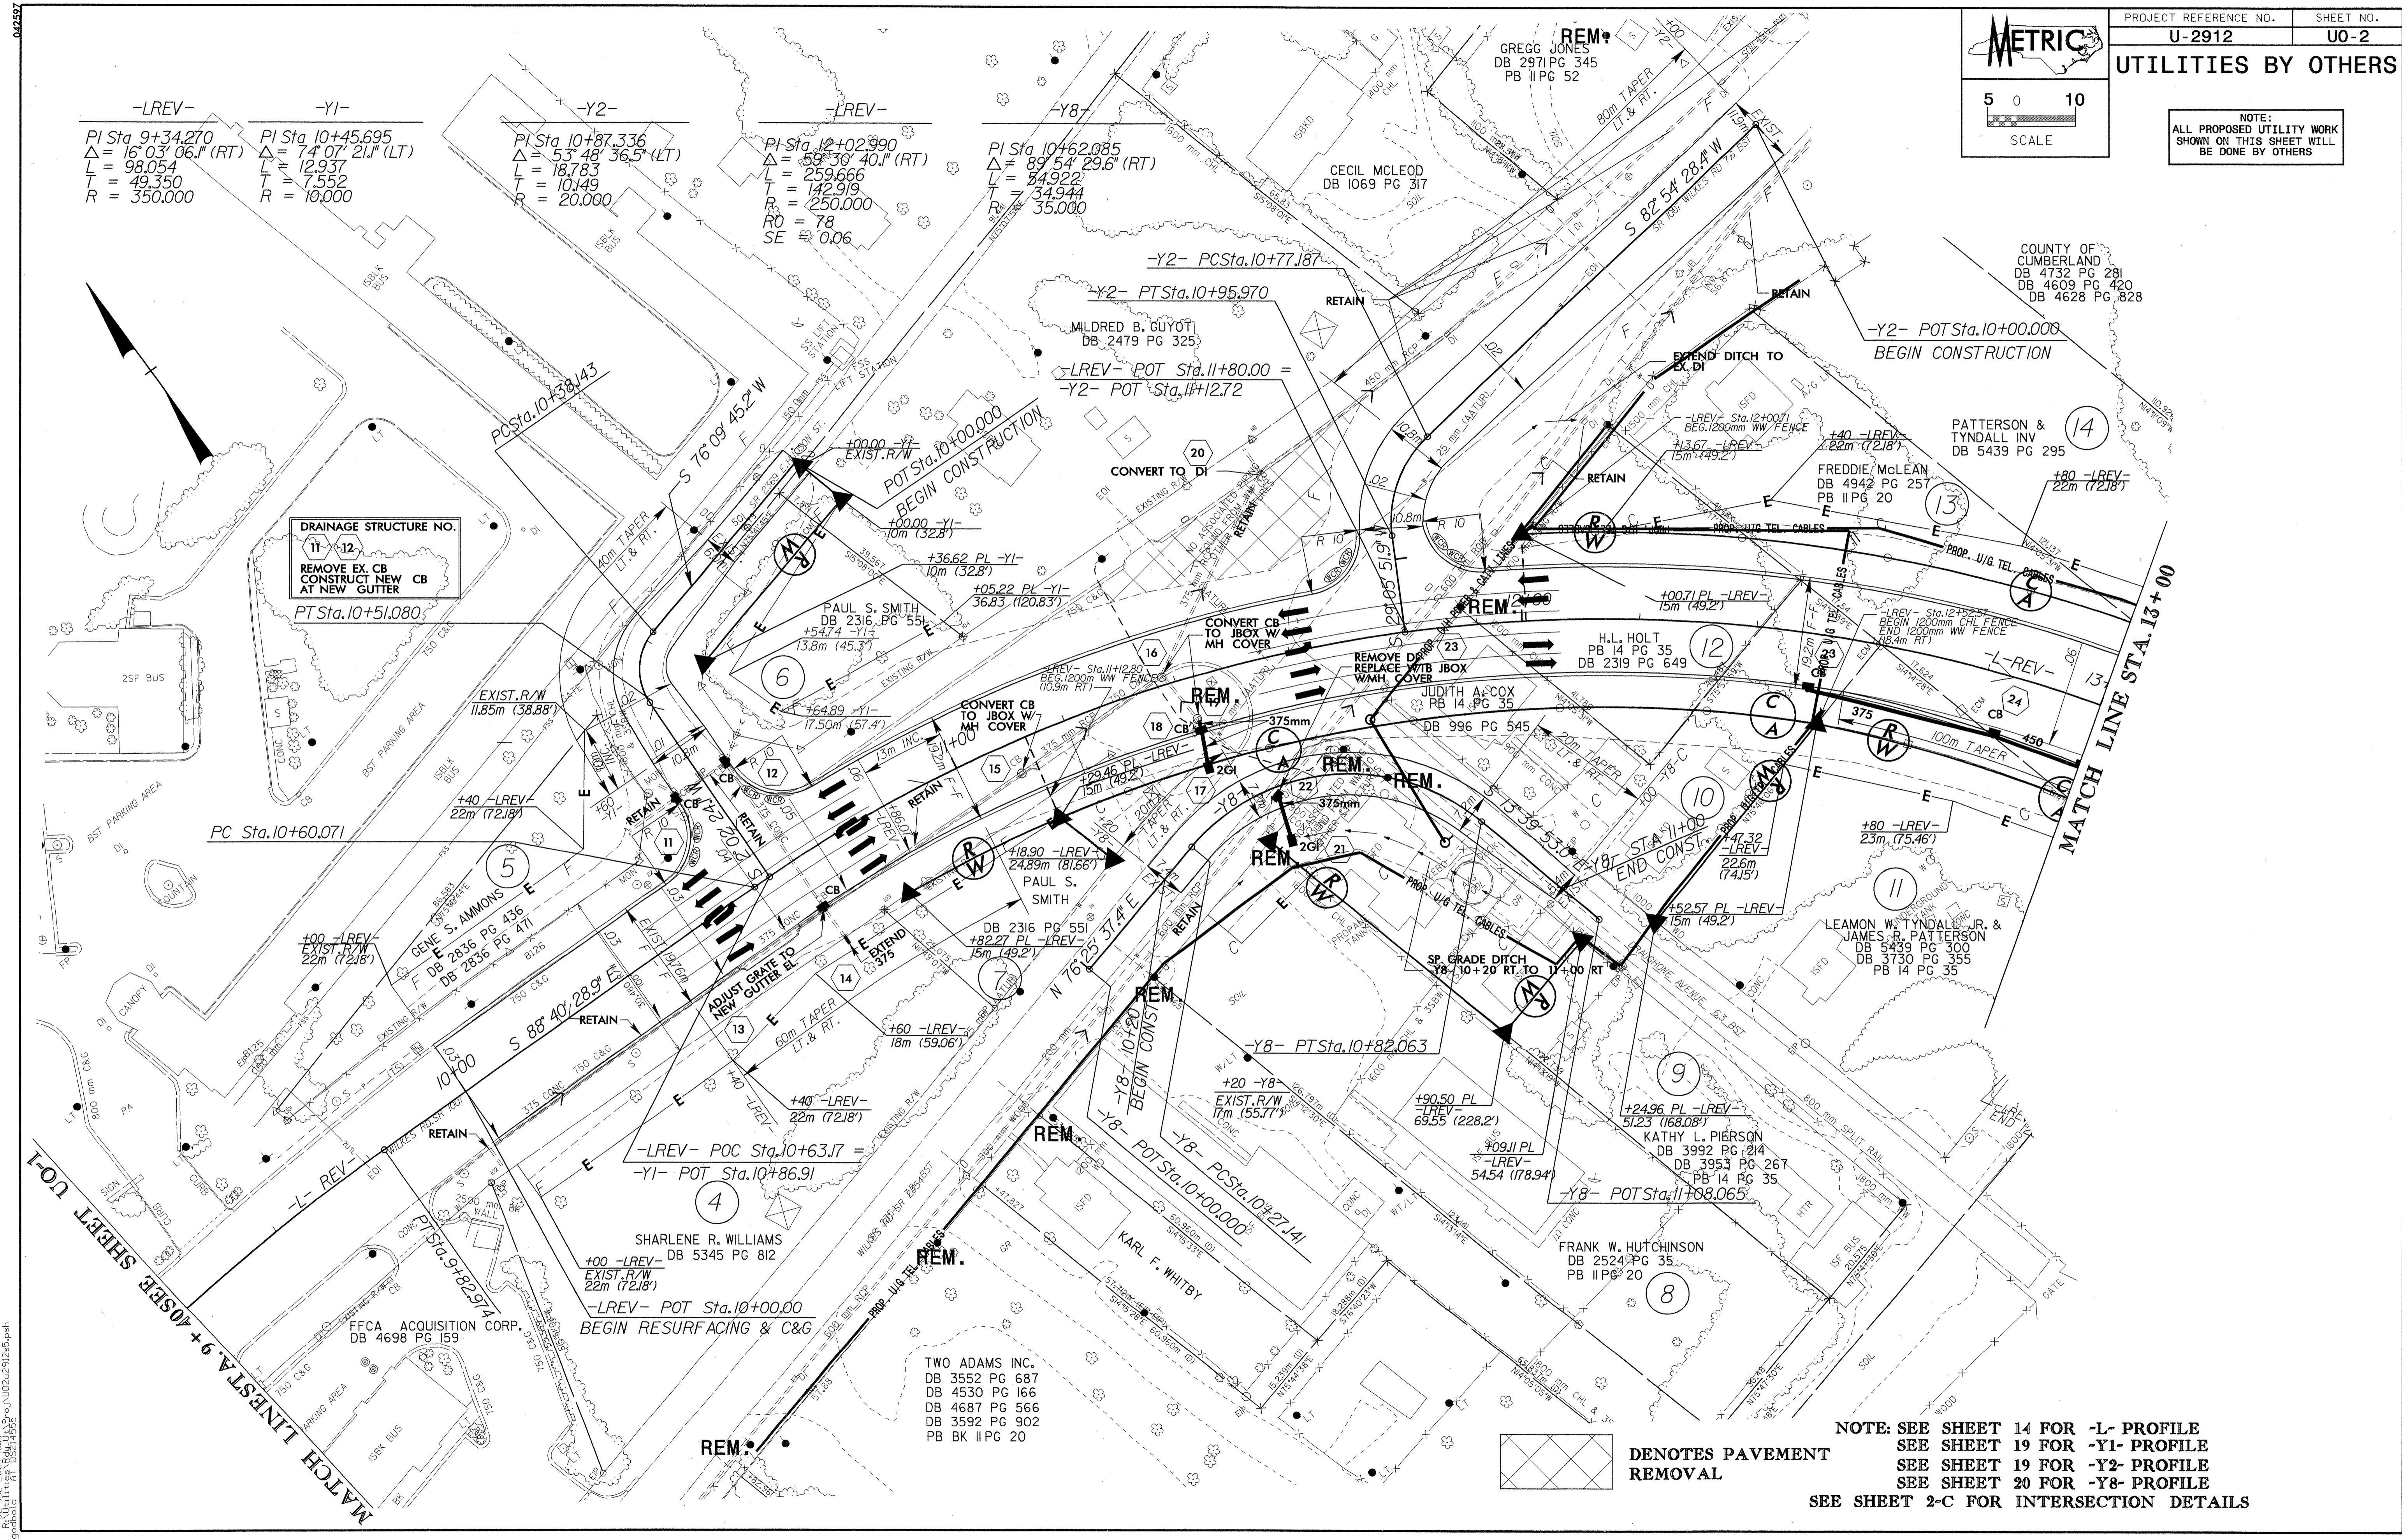

-LREV-
PI Sta 9+34.270
Δ = 16° 03' 06.1" (RT)
L = 98.054
T = 49.350
R = 350.000

-Y1-
PI Sta 10+45.695
Δ = 74° 07' 21.1" (LT)
L = 12.937
T = 7.552
R = 10.000

-Y2-
PI Sta 10+87.336
Δ = 53° 48' 36.5" (LT)
L = 18.783
T = 10.149
R = 20.000

-LREV-
PI Sta 10+02.990
Δ = 58° 30' 40.1" (RT)
L = 259.666
T = 142.919
R = 250.000
RO = 78
SE = 0.06

-Y8-
PI Sta 10+62.085
Δ = 89° 54' 29.6" (RT)
L = 54.922
T = 34.944
R = 35.000

DRAINAGE STRUCTURE NO.
11 12
REMOVE EX. CB
CONSTRUCT NEW CB
AT NEW GUTTER

DENOTES PAVEMENT REMOVAL

NOTE: SEE SHEET 14 FOR -L- PROFILE
SEE SHEET 19 FOR -Y1- PROFILE
SEE SHEET 19 FOR -Y2- PROFILE
SEE SHEET 20 FOR -Y8- PROFILE
SEE SHEET 2-C FOR INTERSECTION DETAILS

02-JUL-2004 15:19 P:\C-3\UO2912\5-P4.dwg