



12/22/95

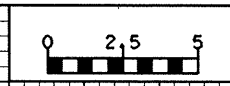

PROJECT REFERENCE NO.
U-2912

SHEET NO.
X-36

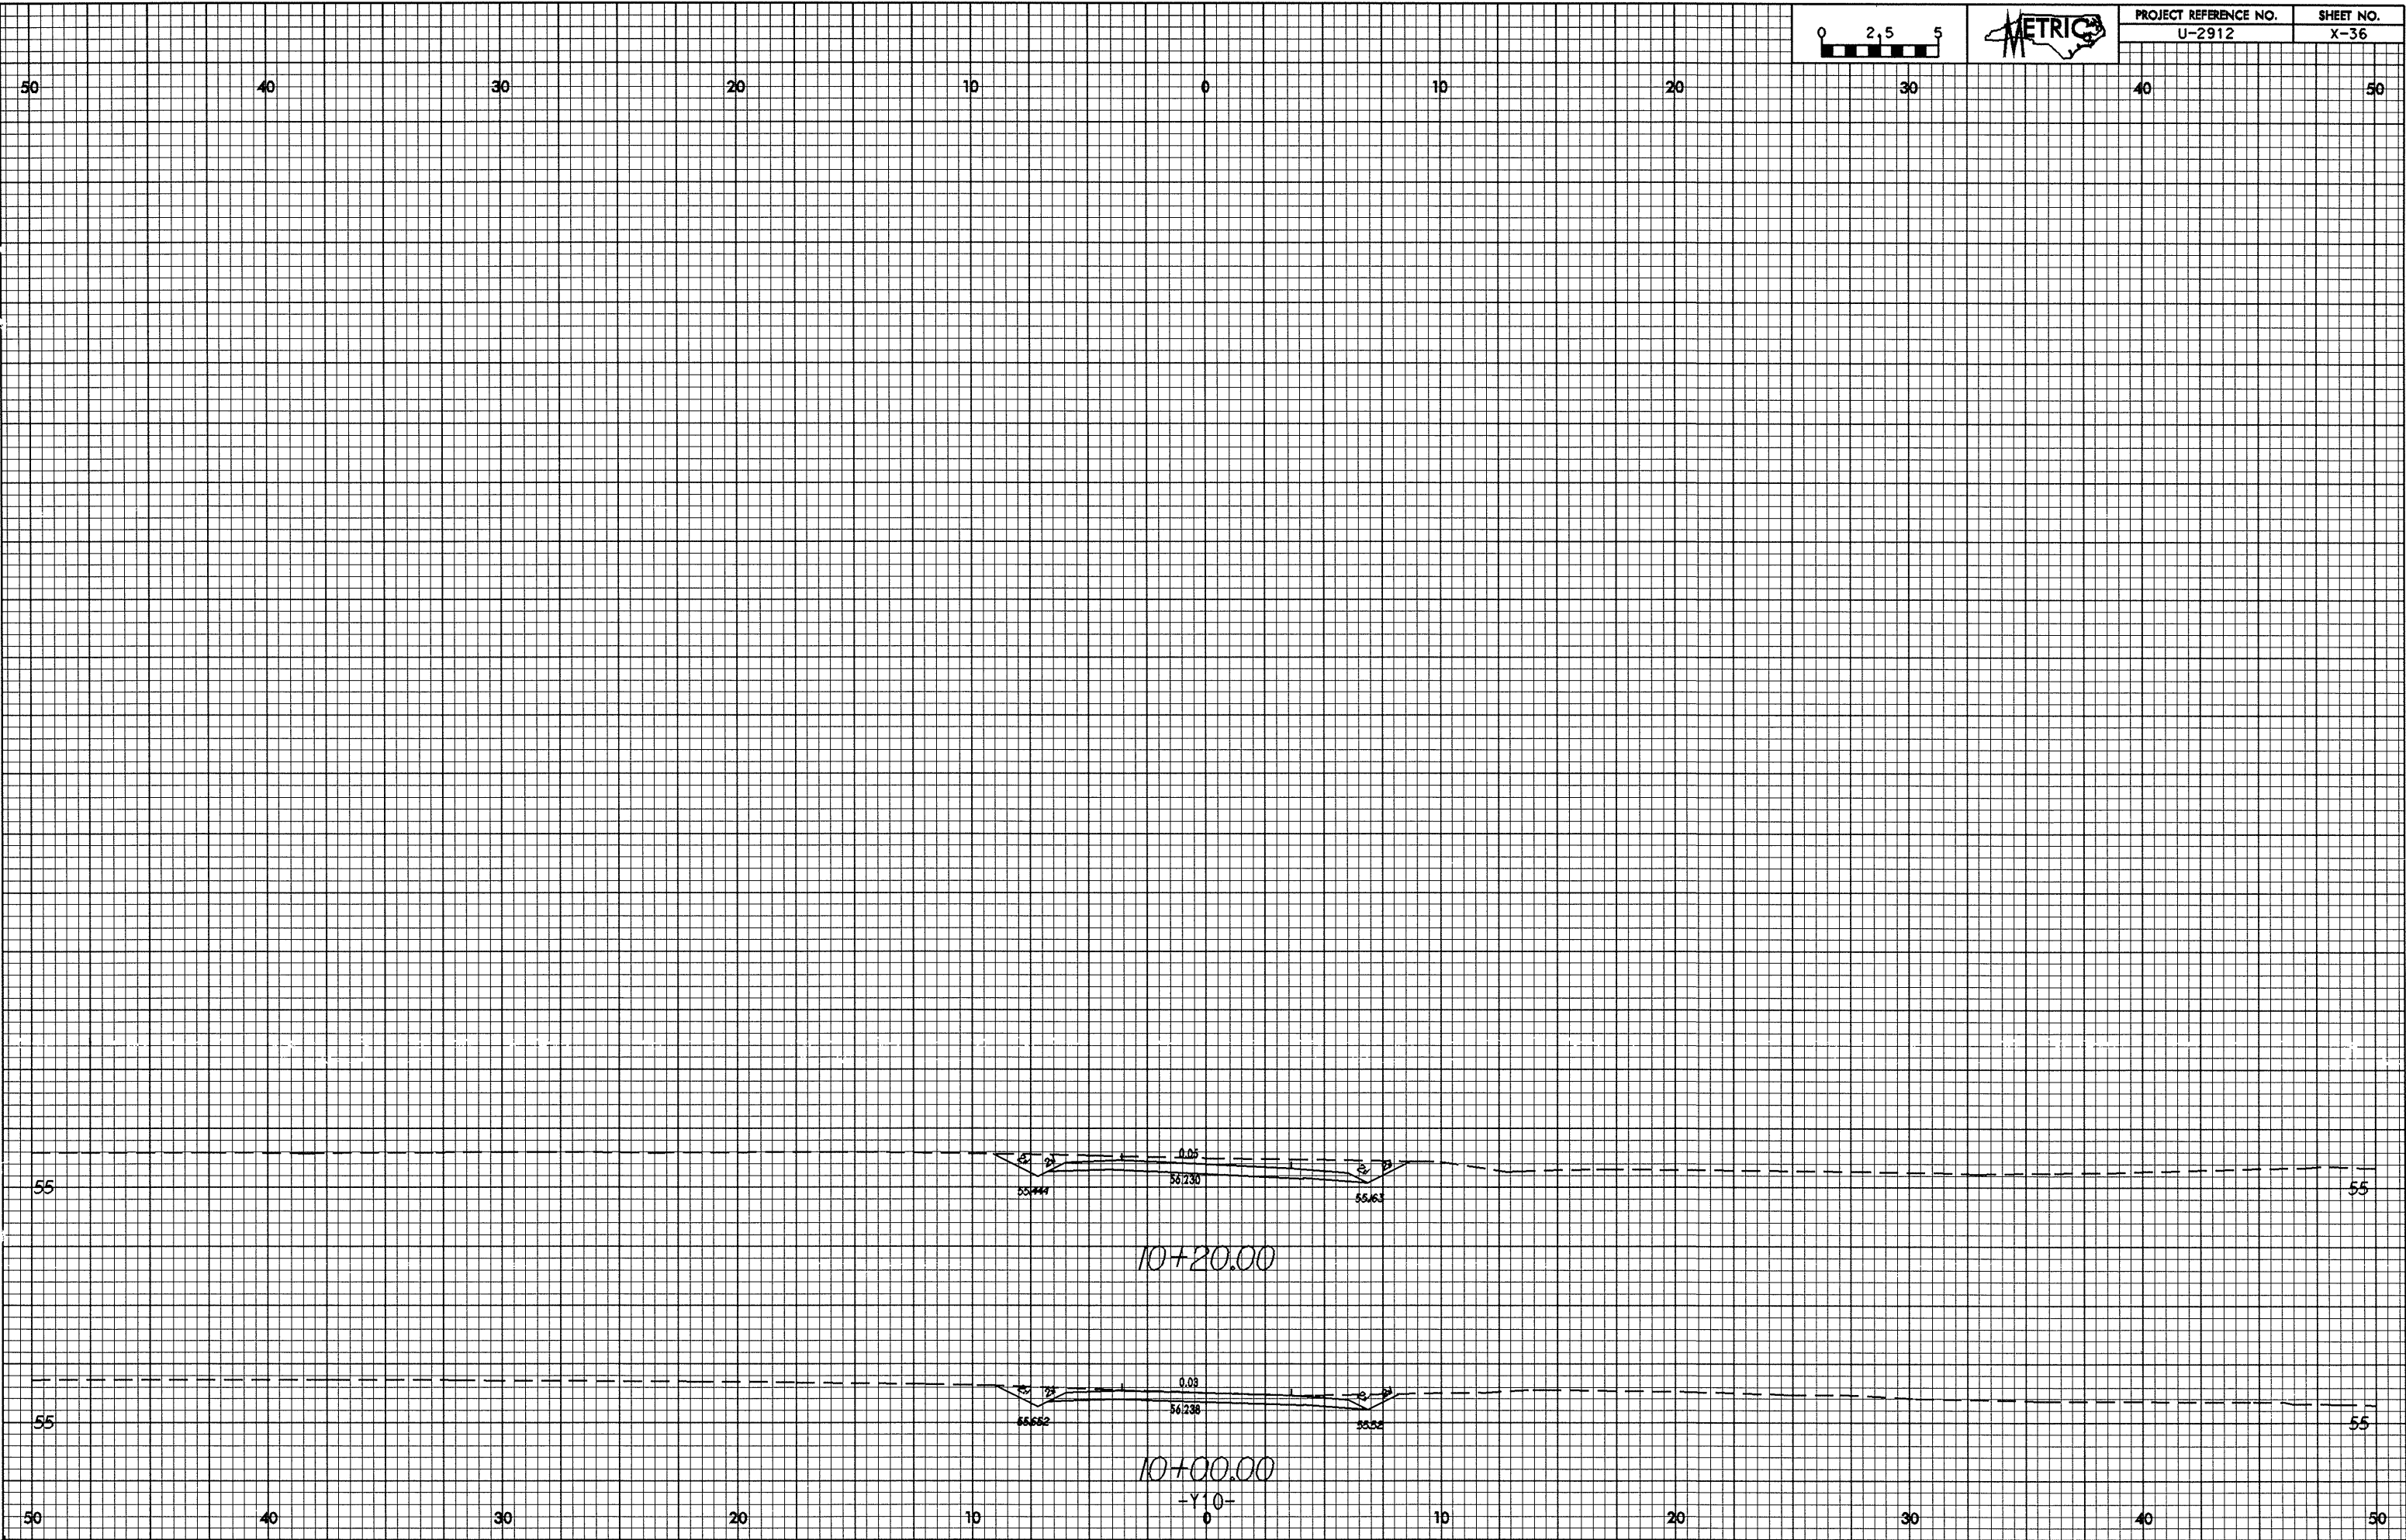

12/22/95
12/22/95
12/22/95